


16.17,18RS-3&16BRIM-1		CONTRACT NO. 64237	
F.A.S. RTE.	SECTION	COUNTY	TOTAL SHEETS
2079		CARROLL & OGLE	232
STA. 599+50.0000		TO STA. 599+75.0000	
FED. ROAD DIST. NO.	ILLINOIS FED. AID PROJECT		

BY	DATE
FINAL SURVEY	SURVEYED
NOTE BOOK NO.	PLOTTED
	TEMPLATE
	AREAS CHECKED

BY	DATE
ORIGINAL SURVEY	SURVEYED
NOTE BOOK NO.	PLOTTED
	TEMPLATE
	AREAS CHECKED

PLOT DATE = Wed Nov 07 15:07:15 2007
 FILE NAME = c:\pwork\161718rs-3&16brim-1.dwg
 USER NAME = stravage_jm

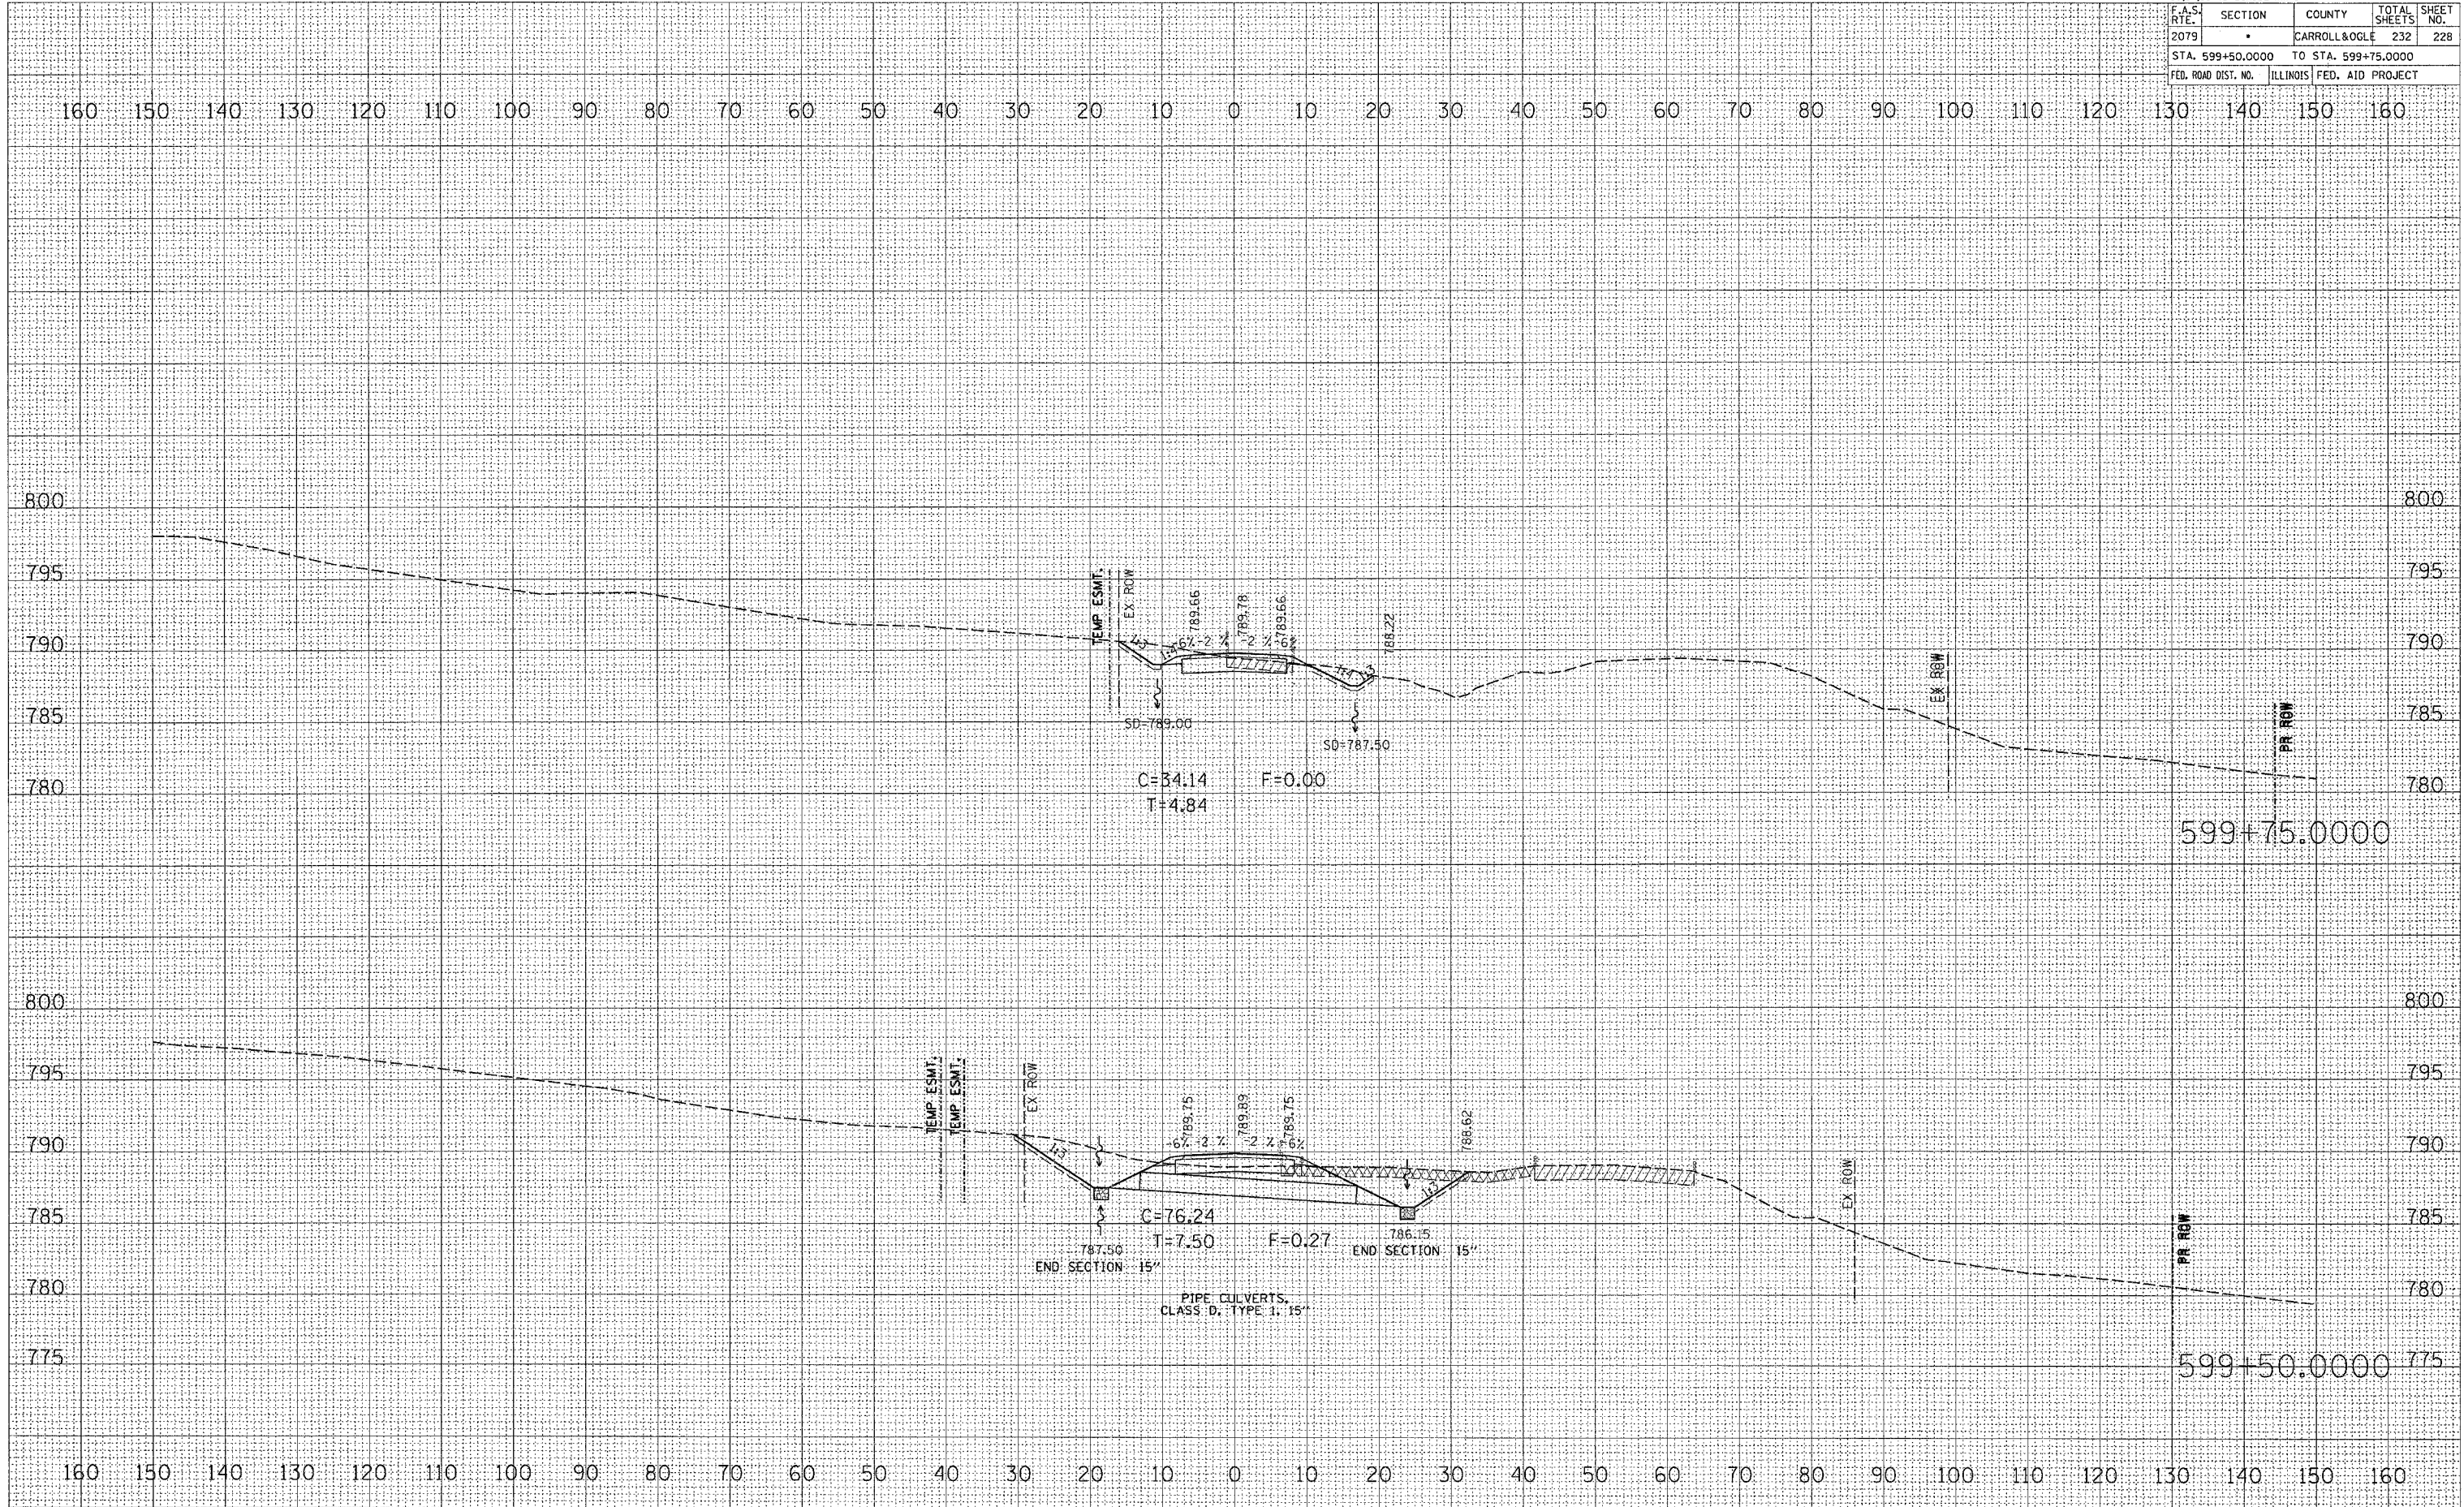

ELDORADO STREET