



F.A.P. RTE.	SECTION	COUNTY	TOTAL SHEETS	SHEET NO.
*595	5HBR	ROCK ISLAND	139	24
STA.		TO STA.		
FED. ROAD DIST. NO.		ILLINOIS FED. AID PROJECT		


\*(IL5/IL92)

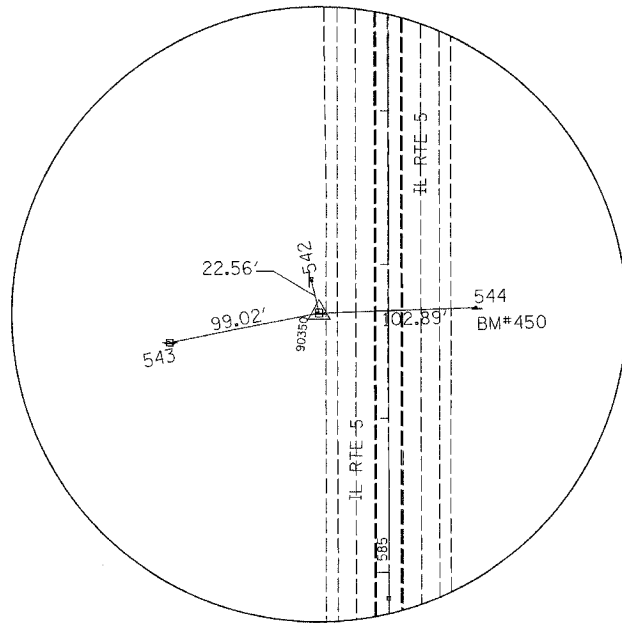


HORIZONTAL CONTROL  
POINT No. 90350

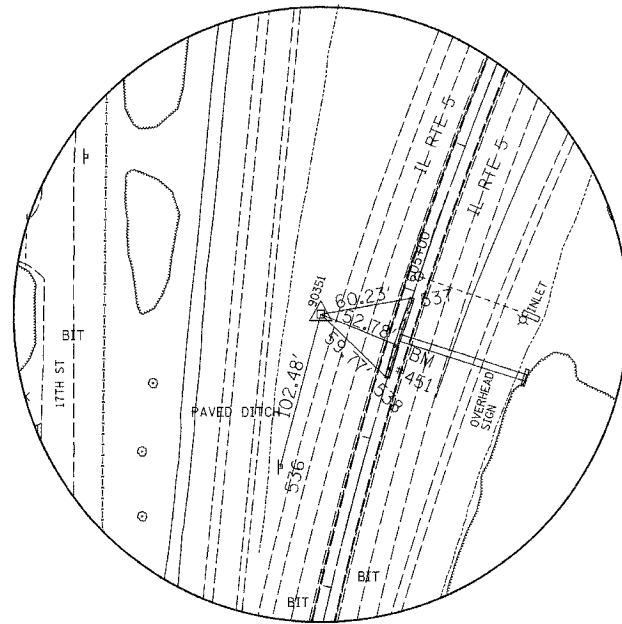


HORIZONTAL CONTROL  
POINT No. 90351

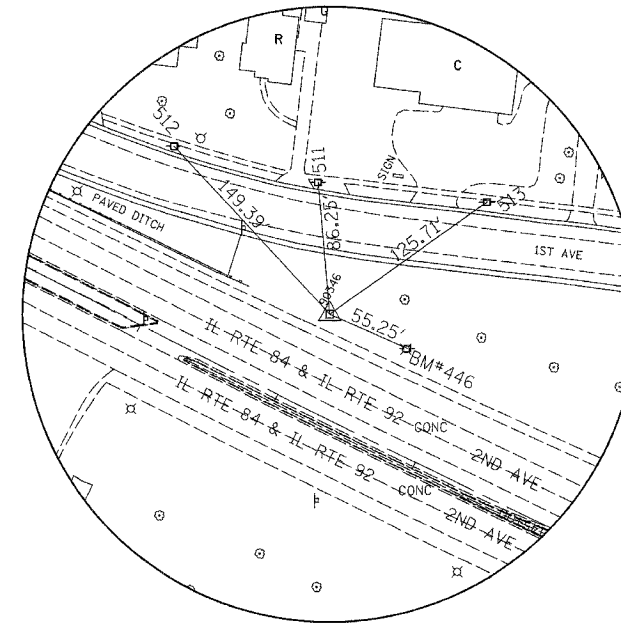


HORIZONTAL CONTROL  
POINT No. 90346

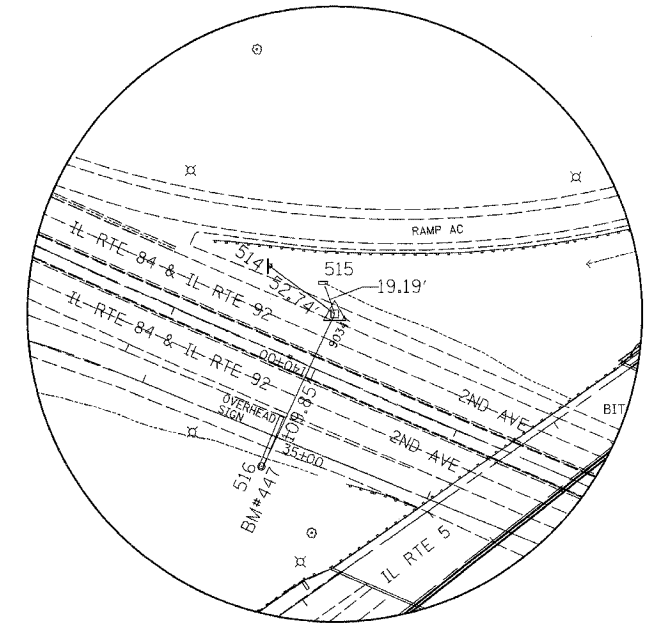


HORIZONTAL CONTROL  
POINT No. 90347

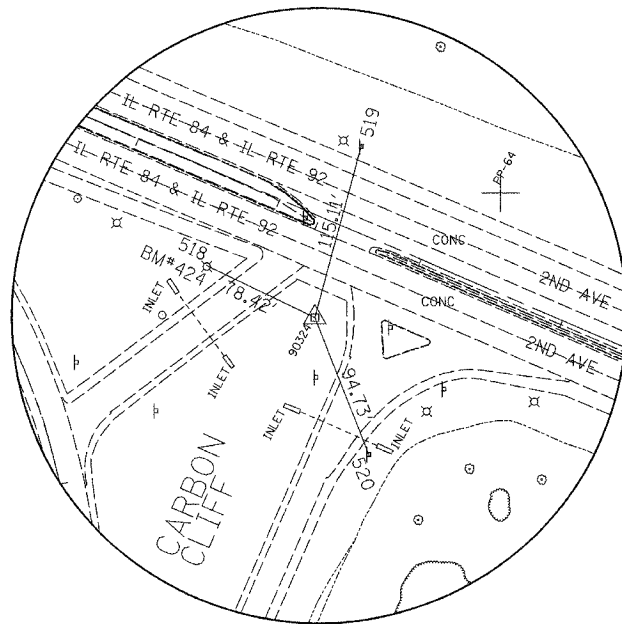


HORIZONTAL CONTROL  
POINT No. 90324

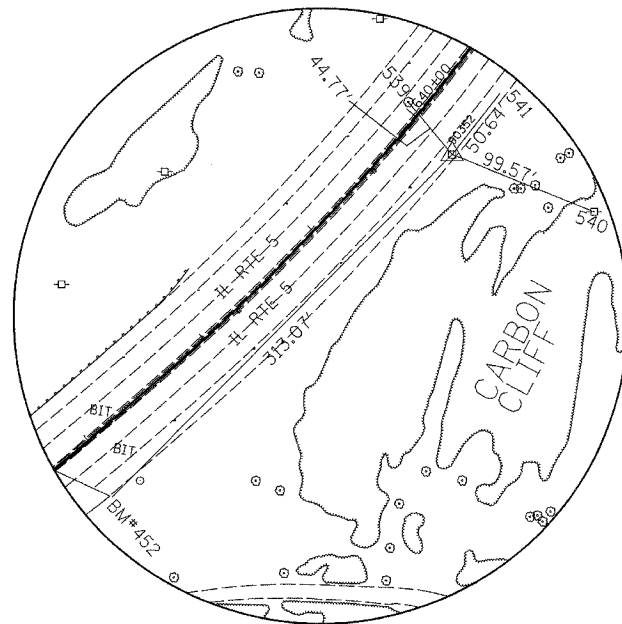

HORIZONTAL CONTROL  
POINT No. 90352

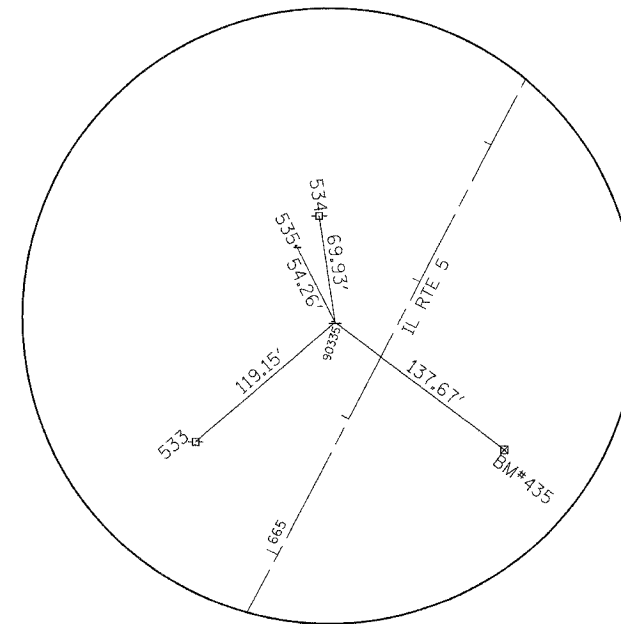

HORIZONTAL CONTROL  
POINT No. 90335

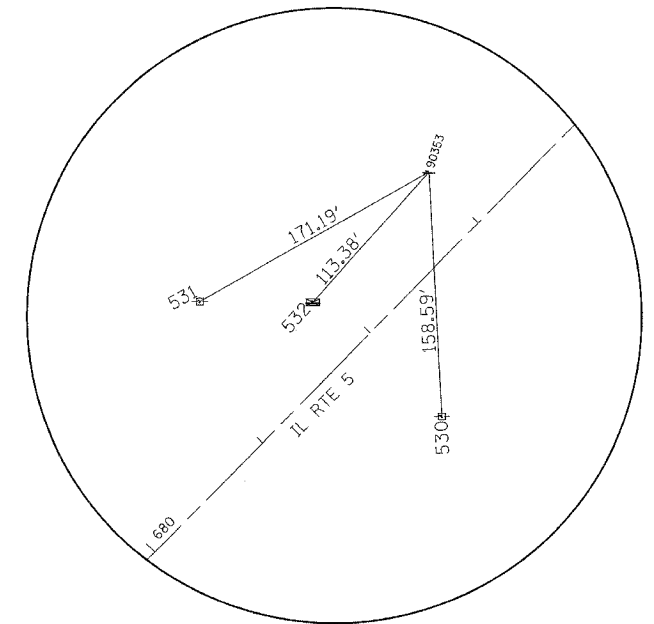

HORIZONTAL CONTROL  
POINT No. 90353

PLOT DATE = Wed Aug 22 15:44:29 2007  
FILE NAME = c:\nrc\projects\629823\688233\hcd.dgn  
PLOT SCALE = 1/8"=1'-0"  
USER NAME = dmsdhd