



F.A.P. RTE.	SECTION	COUNTY	TOTAL SHEETS	SHEET NO.
595	5HBR	ROCK ISLAND	139	28
STA. 130+00		TO STA. 145+00		
FED. ROAD DIST. NO.		ILLINOIS FED. AID PROJECT		

PLAN	SUBMITTED	DATE
	NOTED	
	APPROVED	
	CHECKED	
	BY	
	DATE	

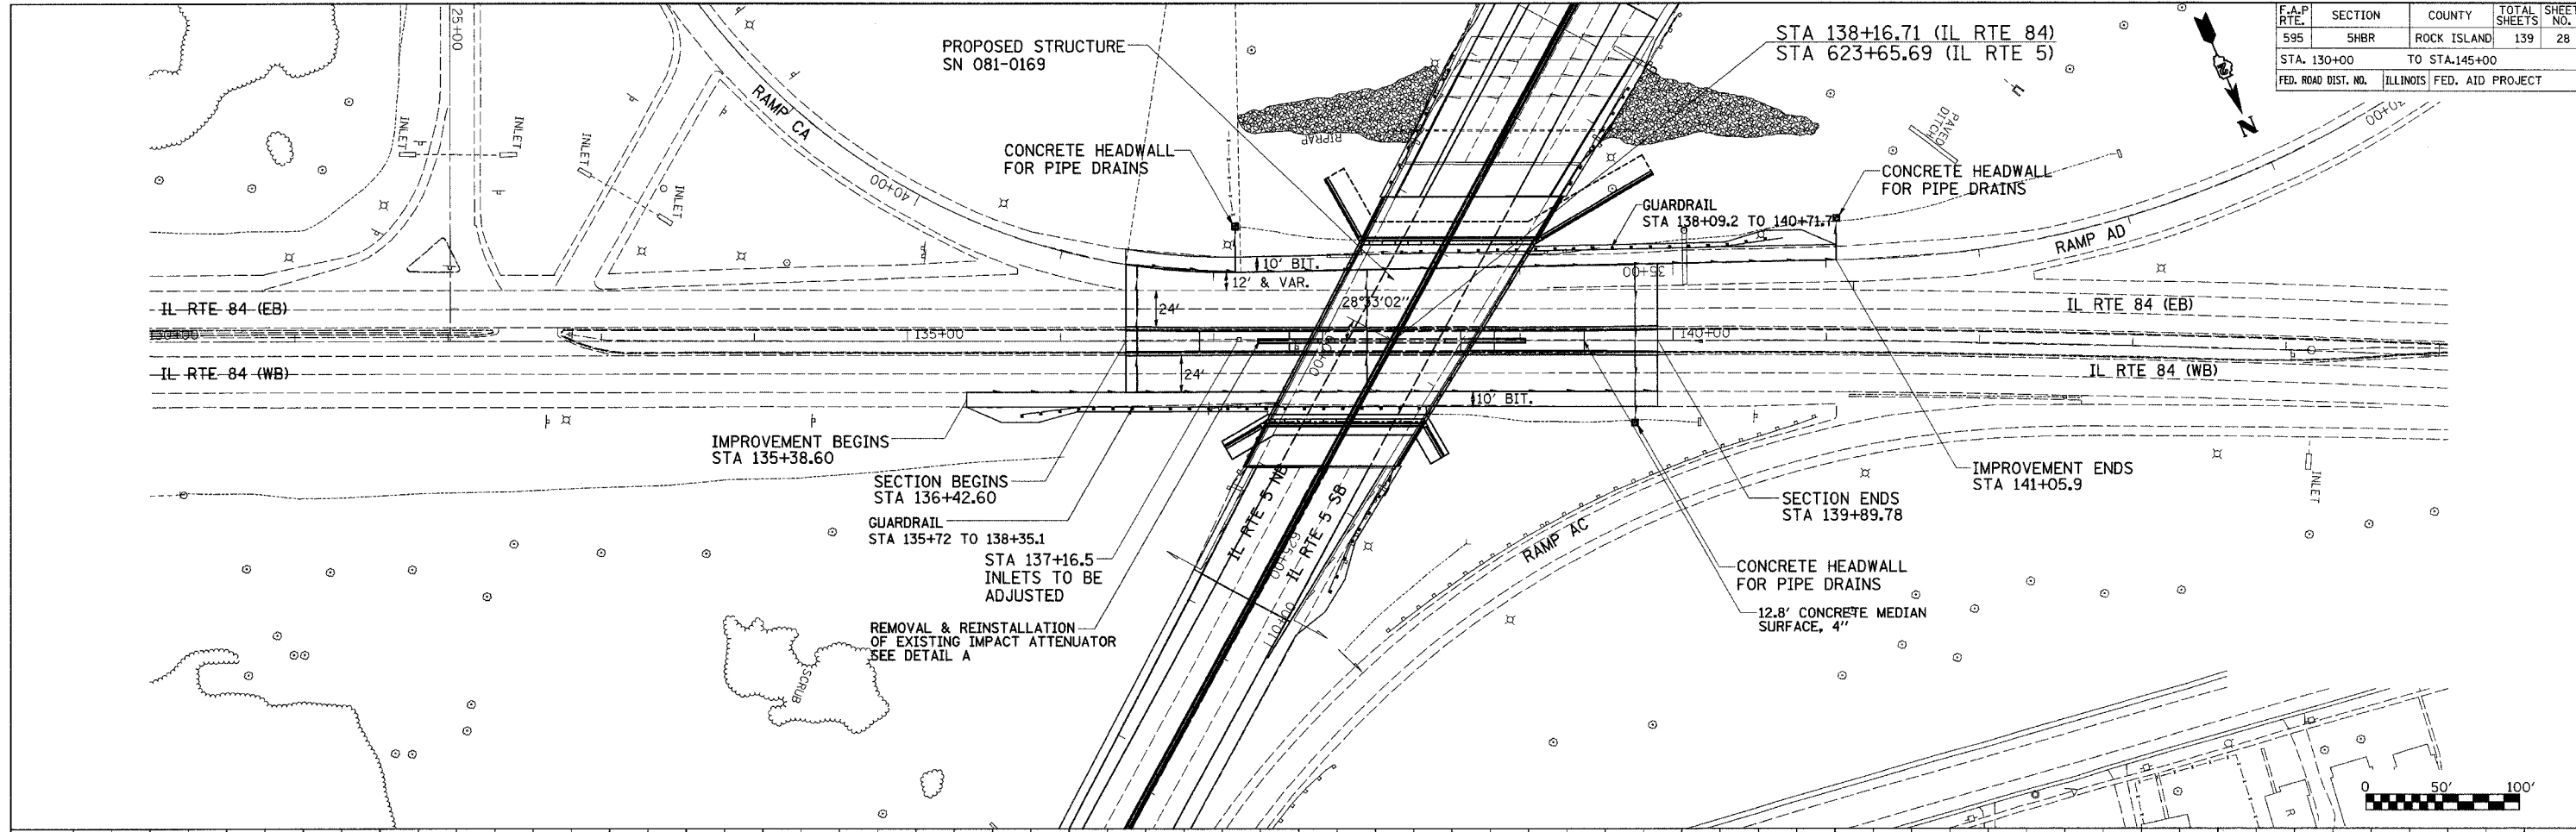

PROFILE	SUBMITTED	DATE
	NOTED	
	APPROVED	
	CHECKED	
	BY	
	DATE	

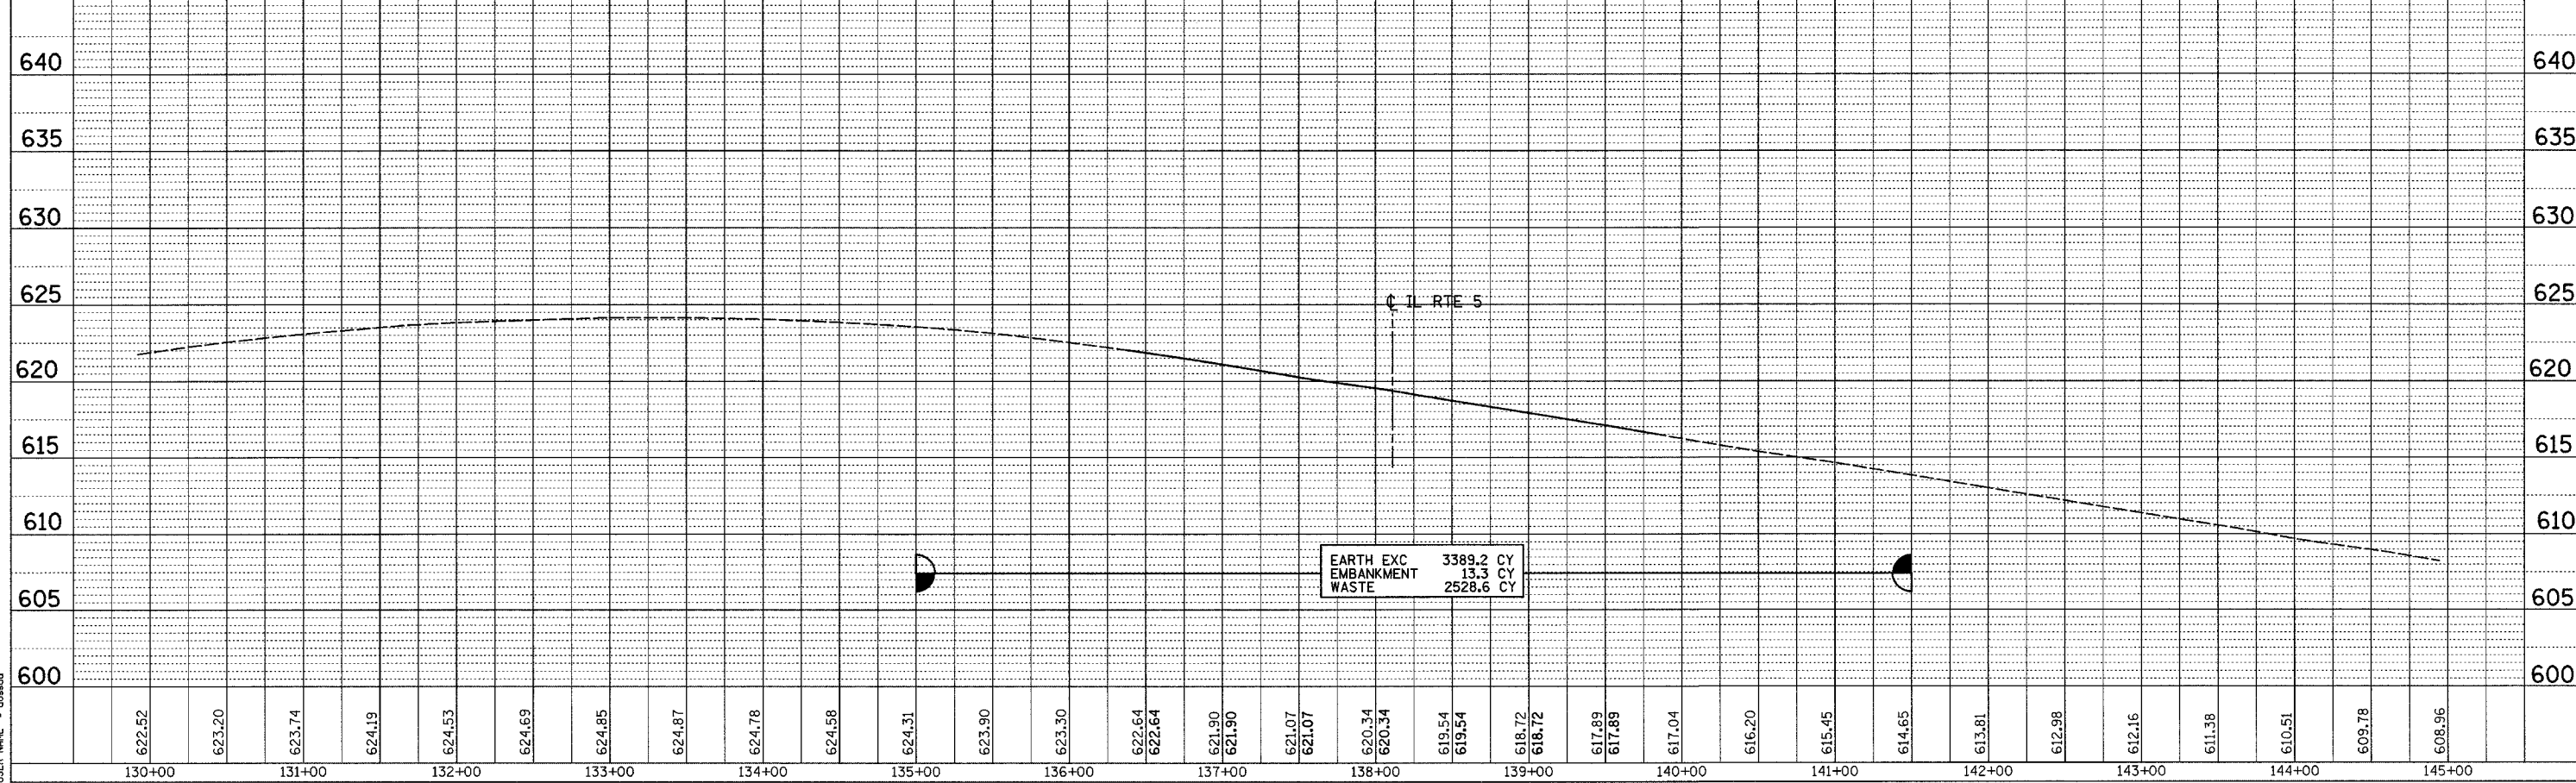

PLOT DATE = Wed Aug 22 13:44:57 2007
 PLOT SCALE = 49.5993 / IN.
 USER NAME = dcaand