
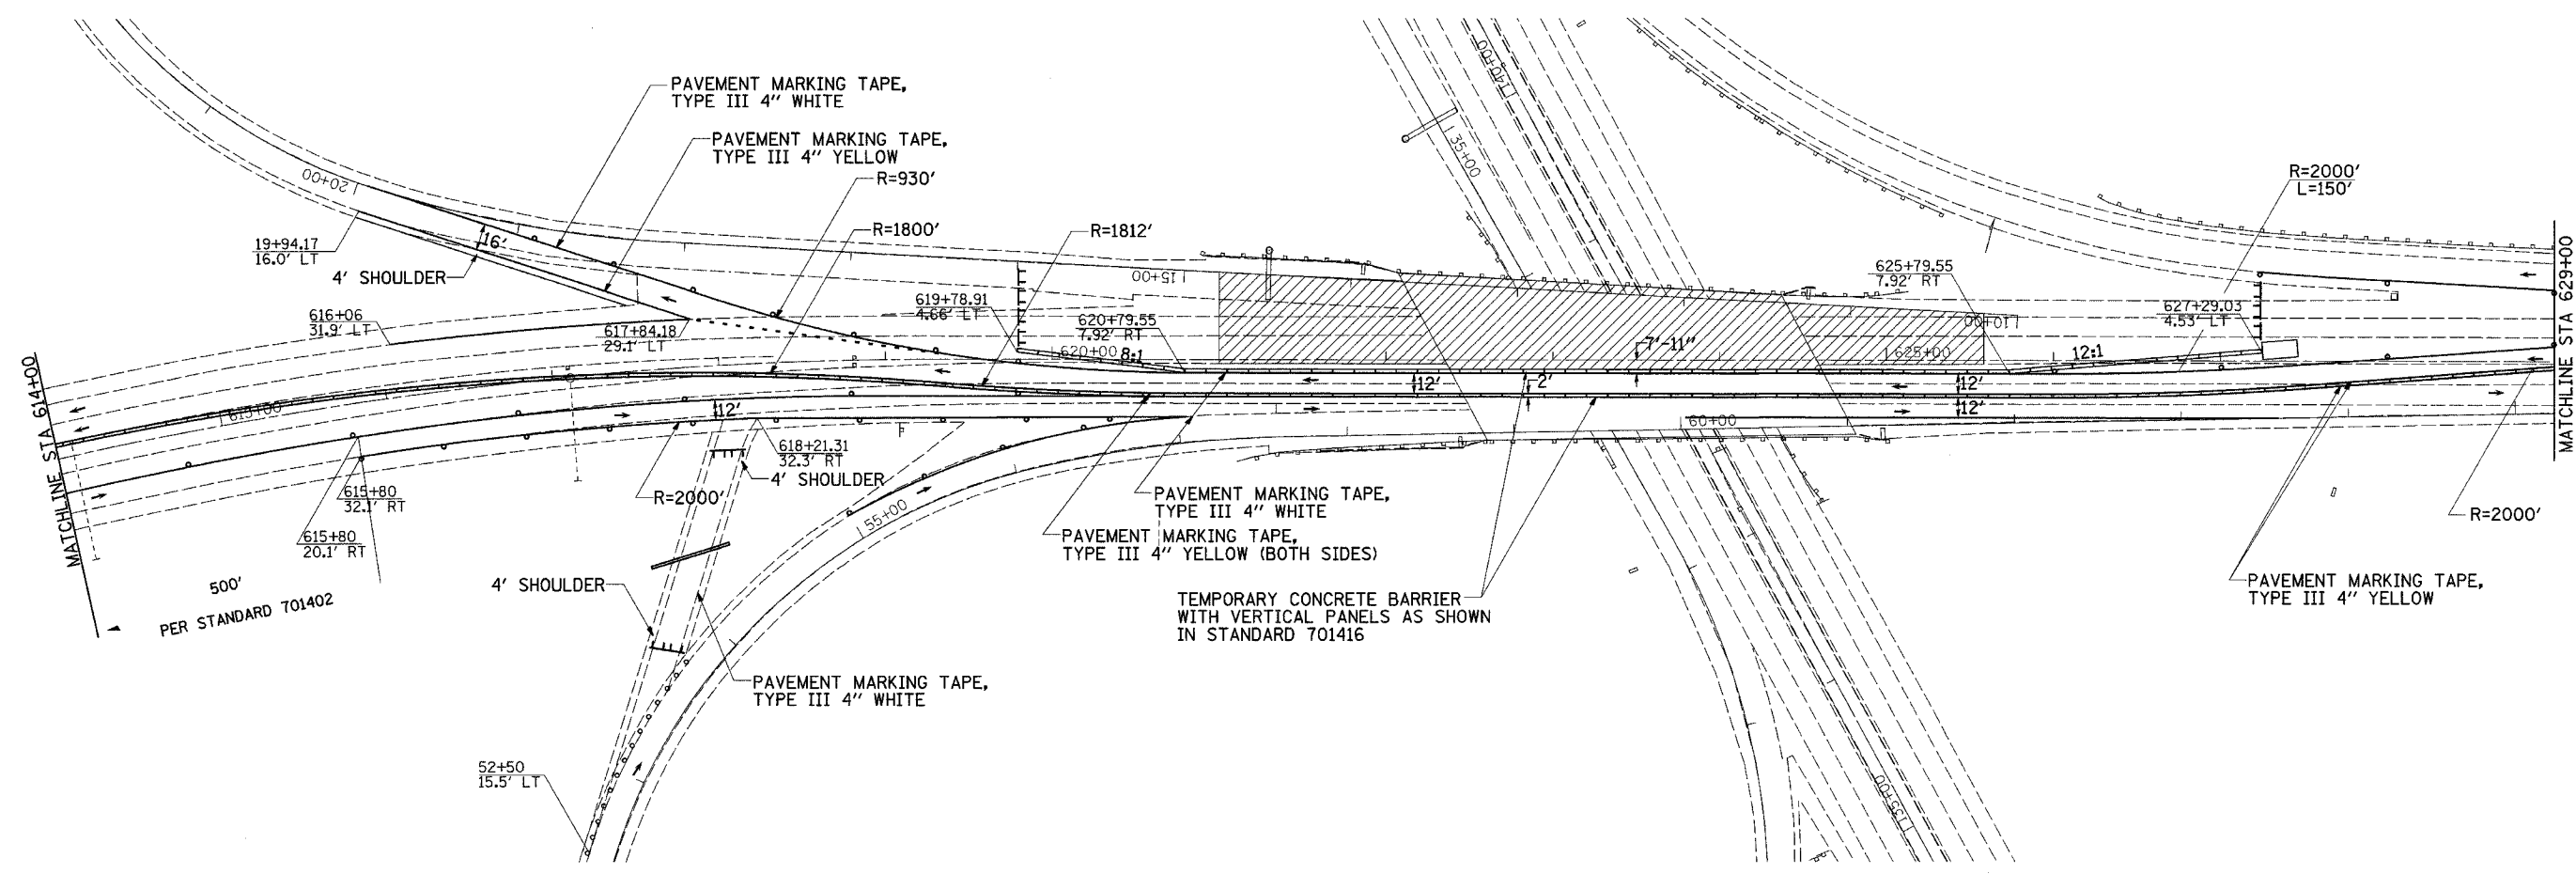


F.A.P. RTE.	SECTION	COUNTY	TOTAL SHEETS	SHEET NO.
595	SHBR	ROCK ISLAND	139	39
STA. 614+00		TO STA. 629+00		
FED. ROAD DIST. NO.	ILLINOIS	FED. AID PROJECT		


# STAGE 3

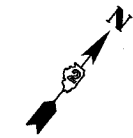

### SYMBOLS

WORK AREA

NOTES: SEE HIGHWAY STANDARDS  
701400, 701411, 701416, 701402, 702001  
FOR OTHER DEVICES NOT SHOWN

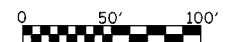

### STAGE 3 DETAIL

PLOT DATE = Thu Sep 28 14:32:58 2007  
 FILE NAME = g:\pwork\proj\64931\stage3\stage3.dgn  
 USER NAME = cconalltopg