
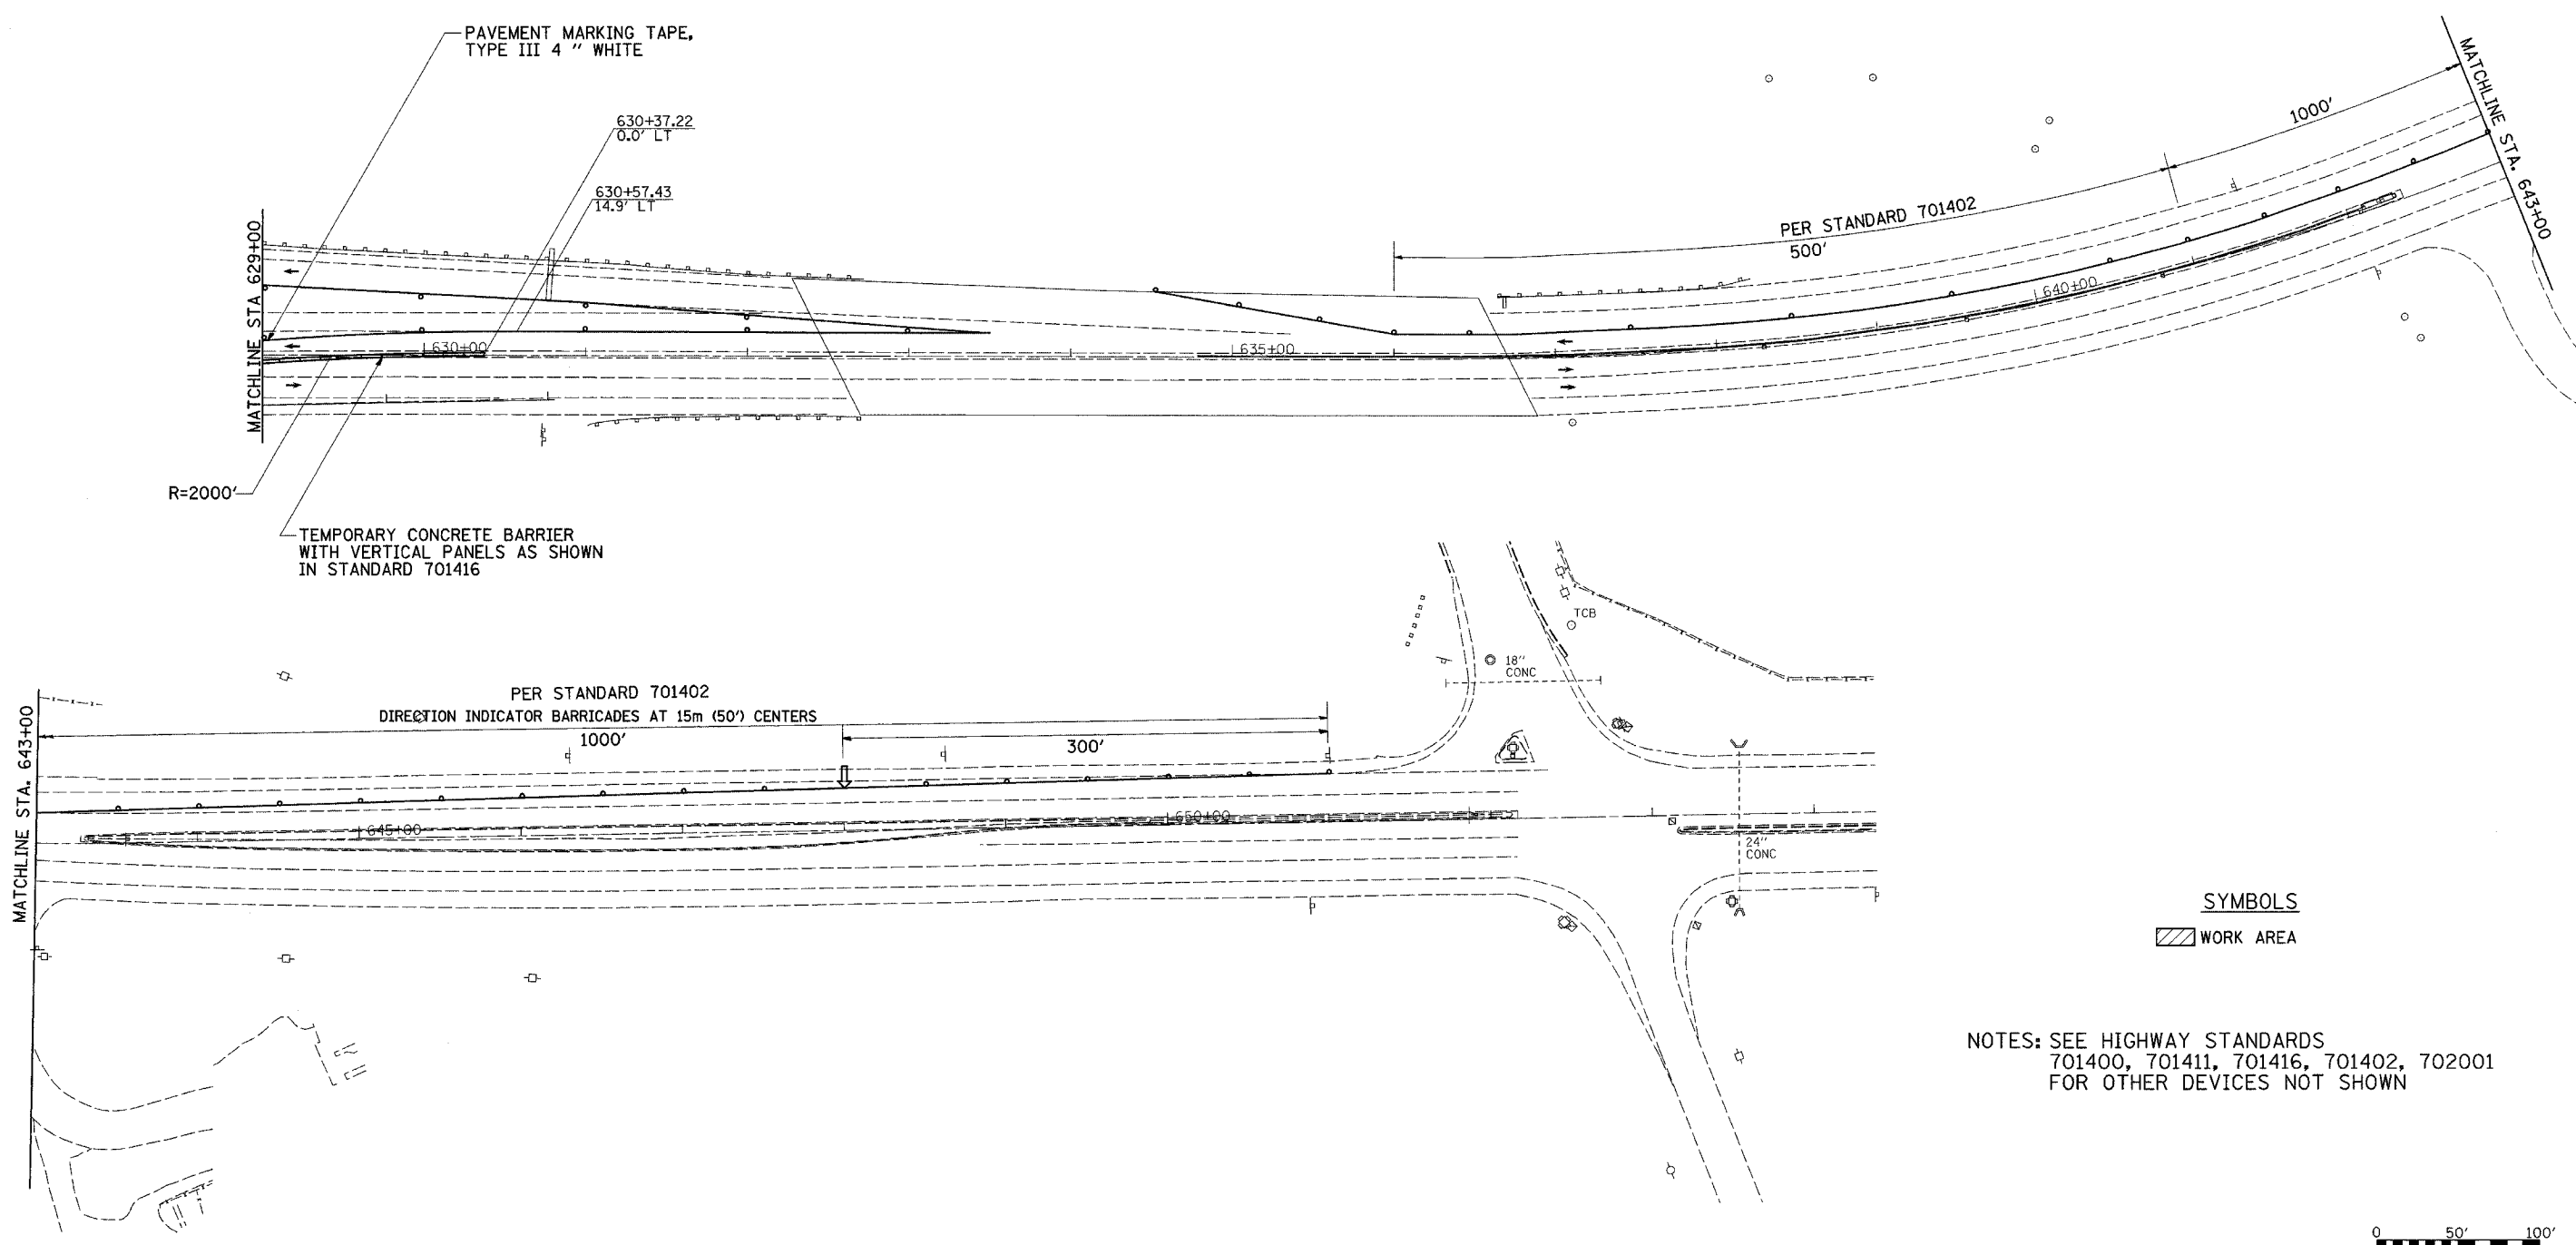


STAGE 3


CONTRACT NO. 64931

F.A.P. RTE.	SECTION	COUNTY	TOTAL SHEETS	SHEET NO.
595	5HBR	ROCK ISLAND	139	40
STA. 629+00		TO STA. 643+00		
FED. ROAD DIST. NO.	ILLINOIS	FED. AID PROJECT		

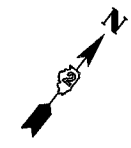

SYMBOLS
 WORK AREA

NOTES: SEE HIGHWAY STANDARDS
 701400, 701411, 701416, 701402, 702001
 FOR OTHER DEVICES NOT SHOWN

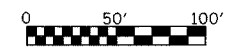

PLOT DATE = Thu, Sep 28 14:52:59 2006
 FILE NAME = c:\pwworkspace\102802831\102802831.dgn
 PLOT SCALE = 1/8" = 1'-0"
 USER NAME = cswallop