


| F.A.P. RTE. | SECTION | COUNTY | TOTAL SHEETS | SHEET NO. |
|---------------------|----------|------------------|--------------|-----------|
| 595 | 5HBR | ROCK ISLAND | 139 | 41 |
| STA. 577+00 | | TO STA. 603+00 | | |
| FED. ROAD DIST. NO. | ILLINOIS | FED. AID PROJECT | | |

STAGE 4

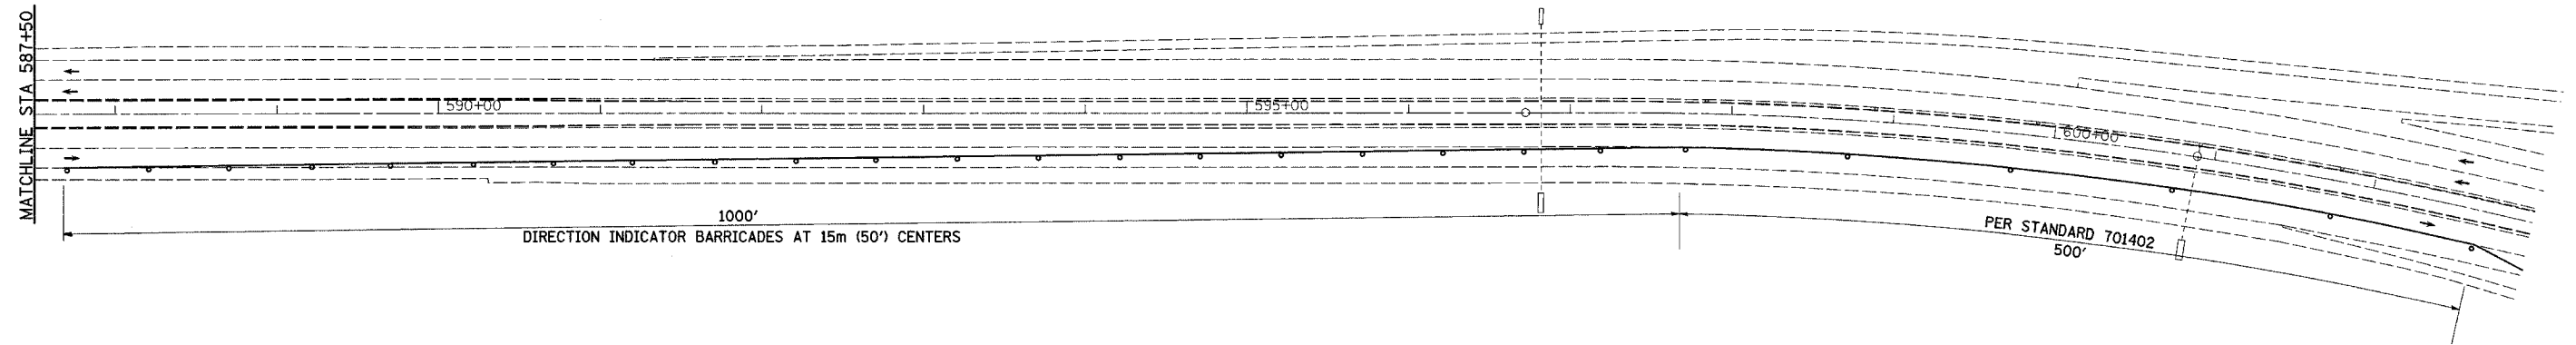


STAGE 3

1. SET UP TRAFFIC CONTROL AND PROTECTION ACCORDING TO STANDARDS 701400, 701411, 701416, 701402
2. PLACE TEMPORARY BARRIER WALL FROM STA 610+16.1 TO STA 630+37.22
3. REMOVE AND CONSTRUCT SOUTHBOUND HALF OF THE STRUCTURE.

SYMBOLS

WORK AREA

NOTES: SEE HIGHWAY STANDARDS
701400, 701411, 701416, 701402, 702001
FOR OTHER DEVICES NOT SHOWN

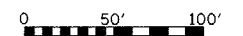

STAGE 3 DETAIL

PLOT DATE = Thu, Sep 28, 14:55:01, 2007
 FILE NAME = J:\N:\Projects\2007\20070928\64931\64931_2.dgn
 PLOT SCALE = 50.0000 / 1 IN.
 USER NAME = costellojg