


F.A.P. RTE.	SECTION	COUNTY	TOTAL SHEETS	SHEET NO.
595	5HBR	ROCK ISLAND	139	45
STA.		TO STA.		
FED. ROAD DIST. NO.		ILLINOIS	FED. AID PROJECT	

# STAGE 3A & 4A

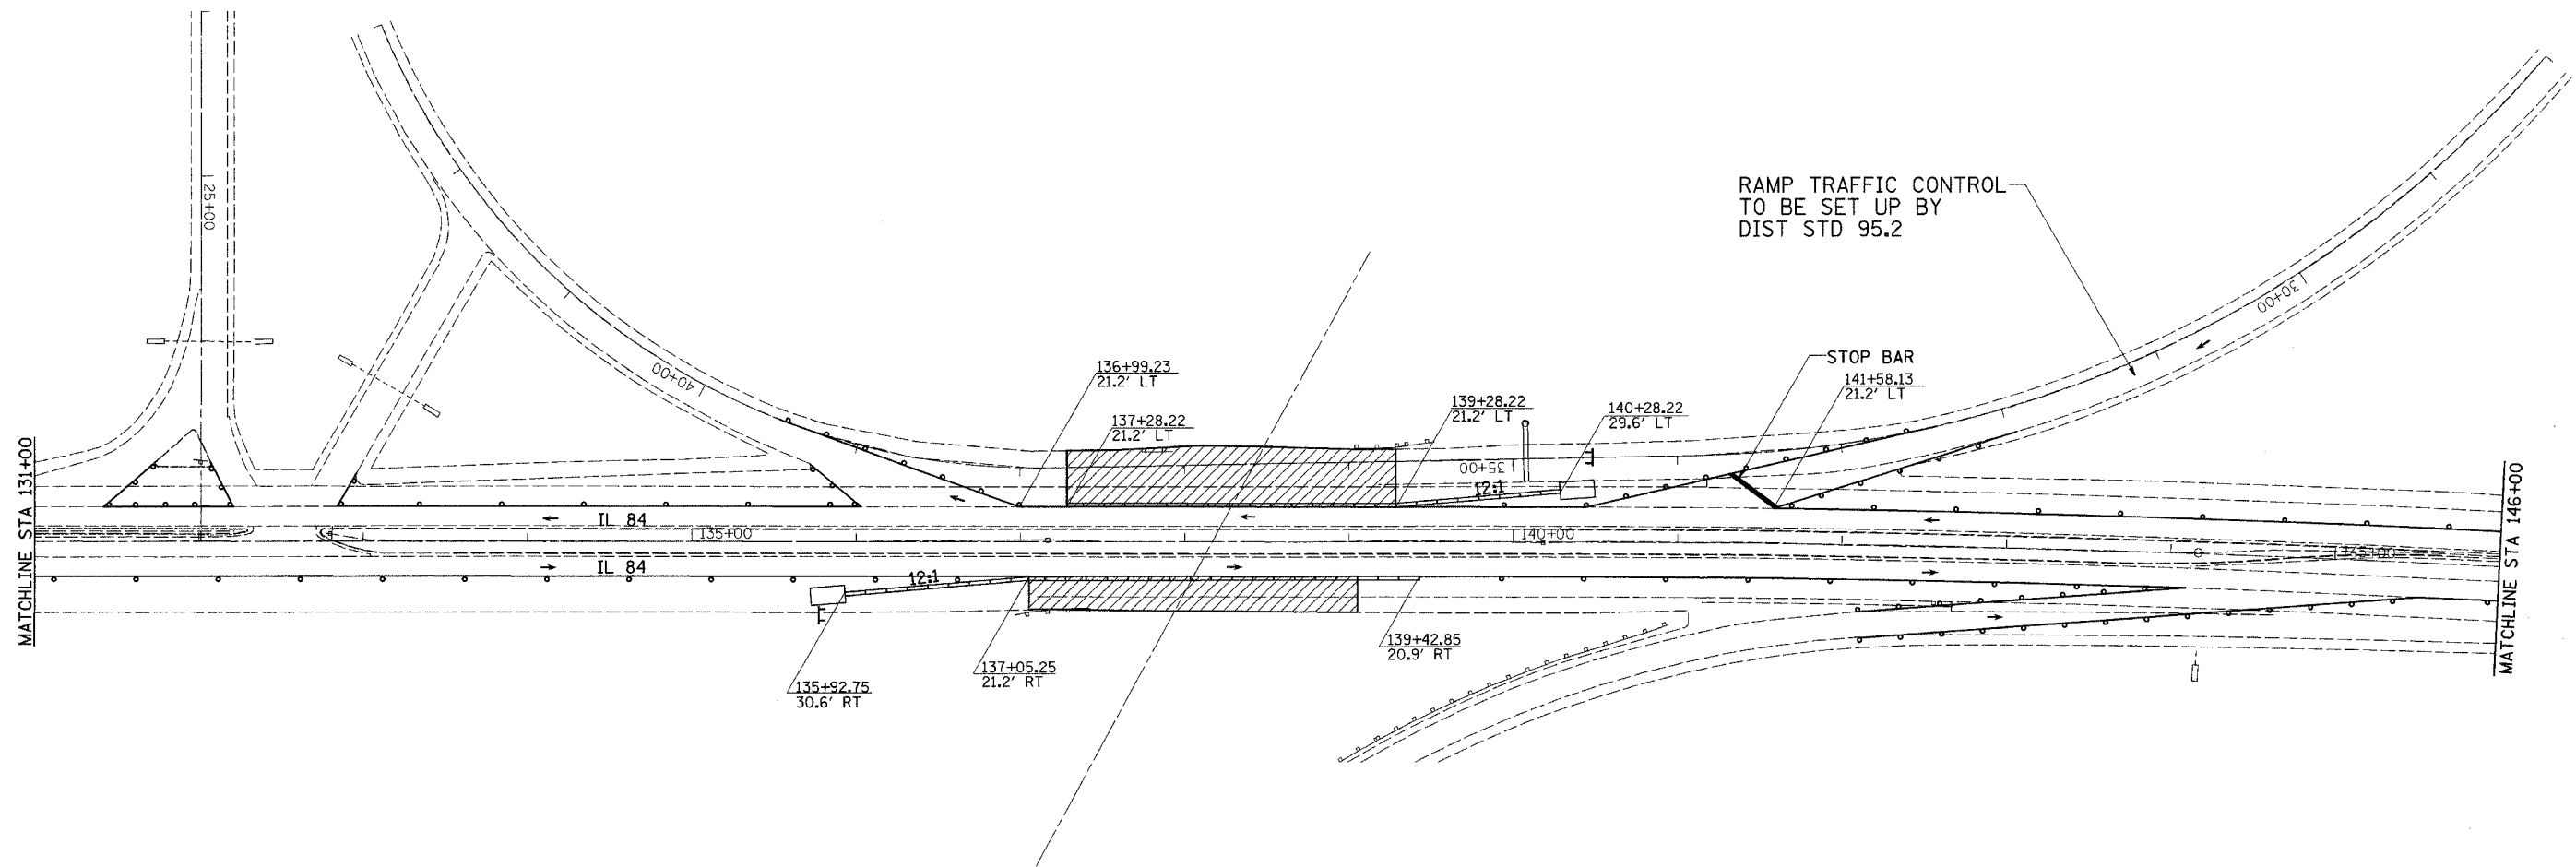


RAMP TRAFFIC CONTROL  
TO BE SET UP BY  
DIST STD 95.2

STOP BAR

**SYMBOLS**  
 WORK AREA

NOTES: SEE TRAFFIC CONTROL DETAIL AND  
SEE HIGHWAY STANDARDS  
701400, 701402, 702001  
DISTRICT STANDARD 95.2  
FOR OTHER DEVICES NOT SHOWN

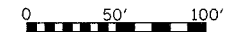

PLOT DATE = Thu Sep 28 14:53:08 2006  
 FILE NAME = I:\N\595\5HBR\2006\64931\64931.dgn  
 PLOT SCALE = 50.0000 / IN.  
 USER NAME = coxwllong