


STATE OF ILLINOIS
DEPARTMENT OF TRANSPORTATION

ROUTE NO.	SECTION	COUNTY	TOTAL SHEETS	SHEET NO.
FAP 595	5HBR	Rock Island	139	52a
FED. ROAD DIST. NO. 7	ILLINOIS	FED. AID PROJECT-		

SHEET NO. 2a
33 SHEETS
Contract #64931

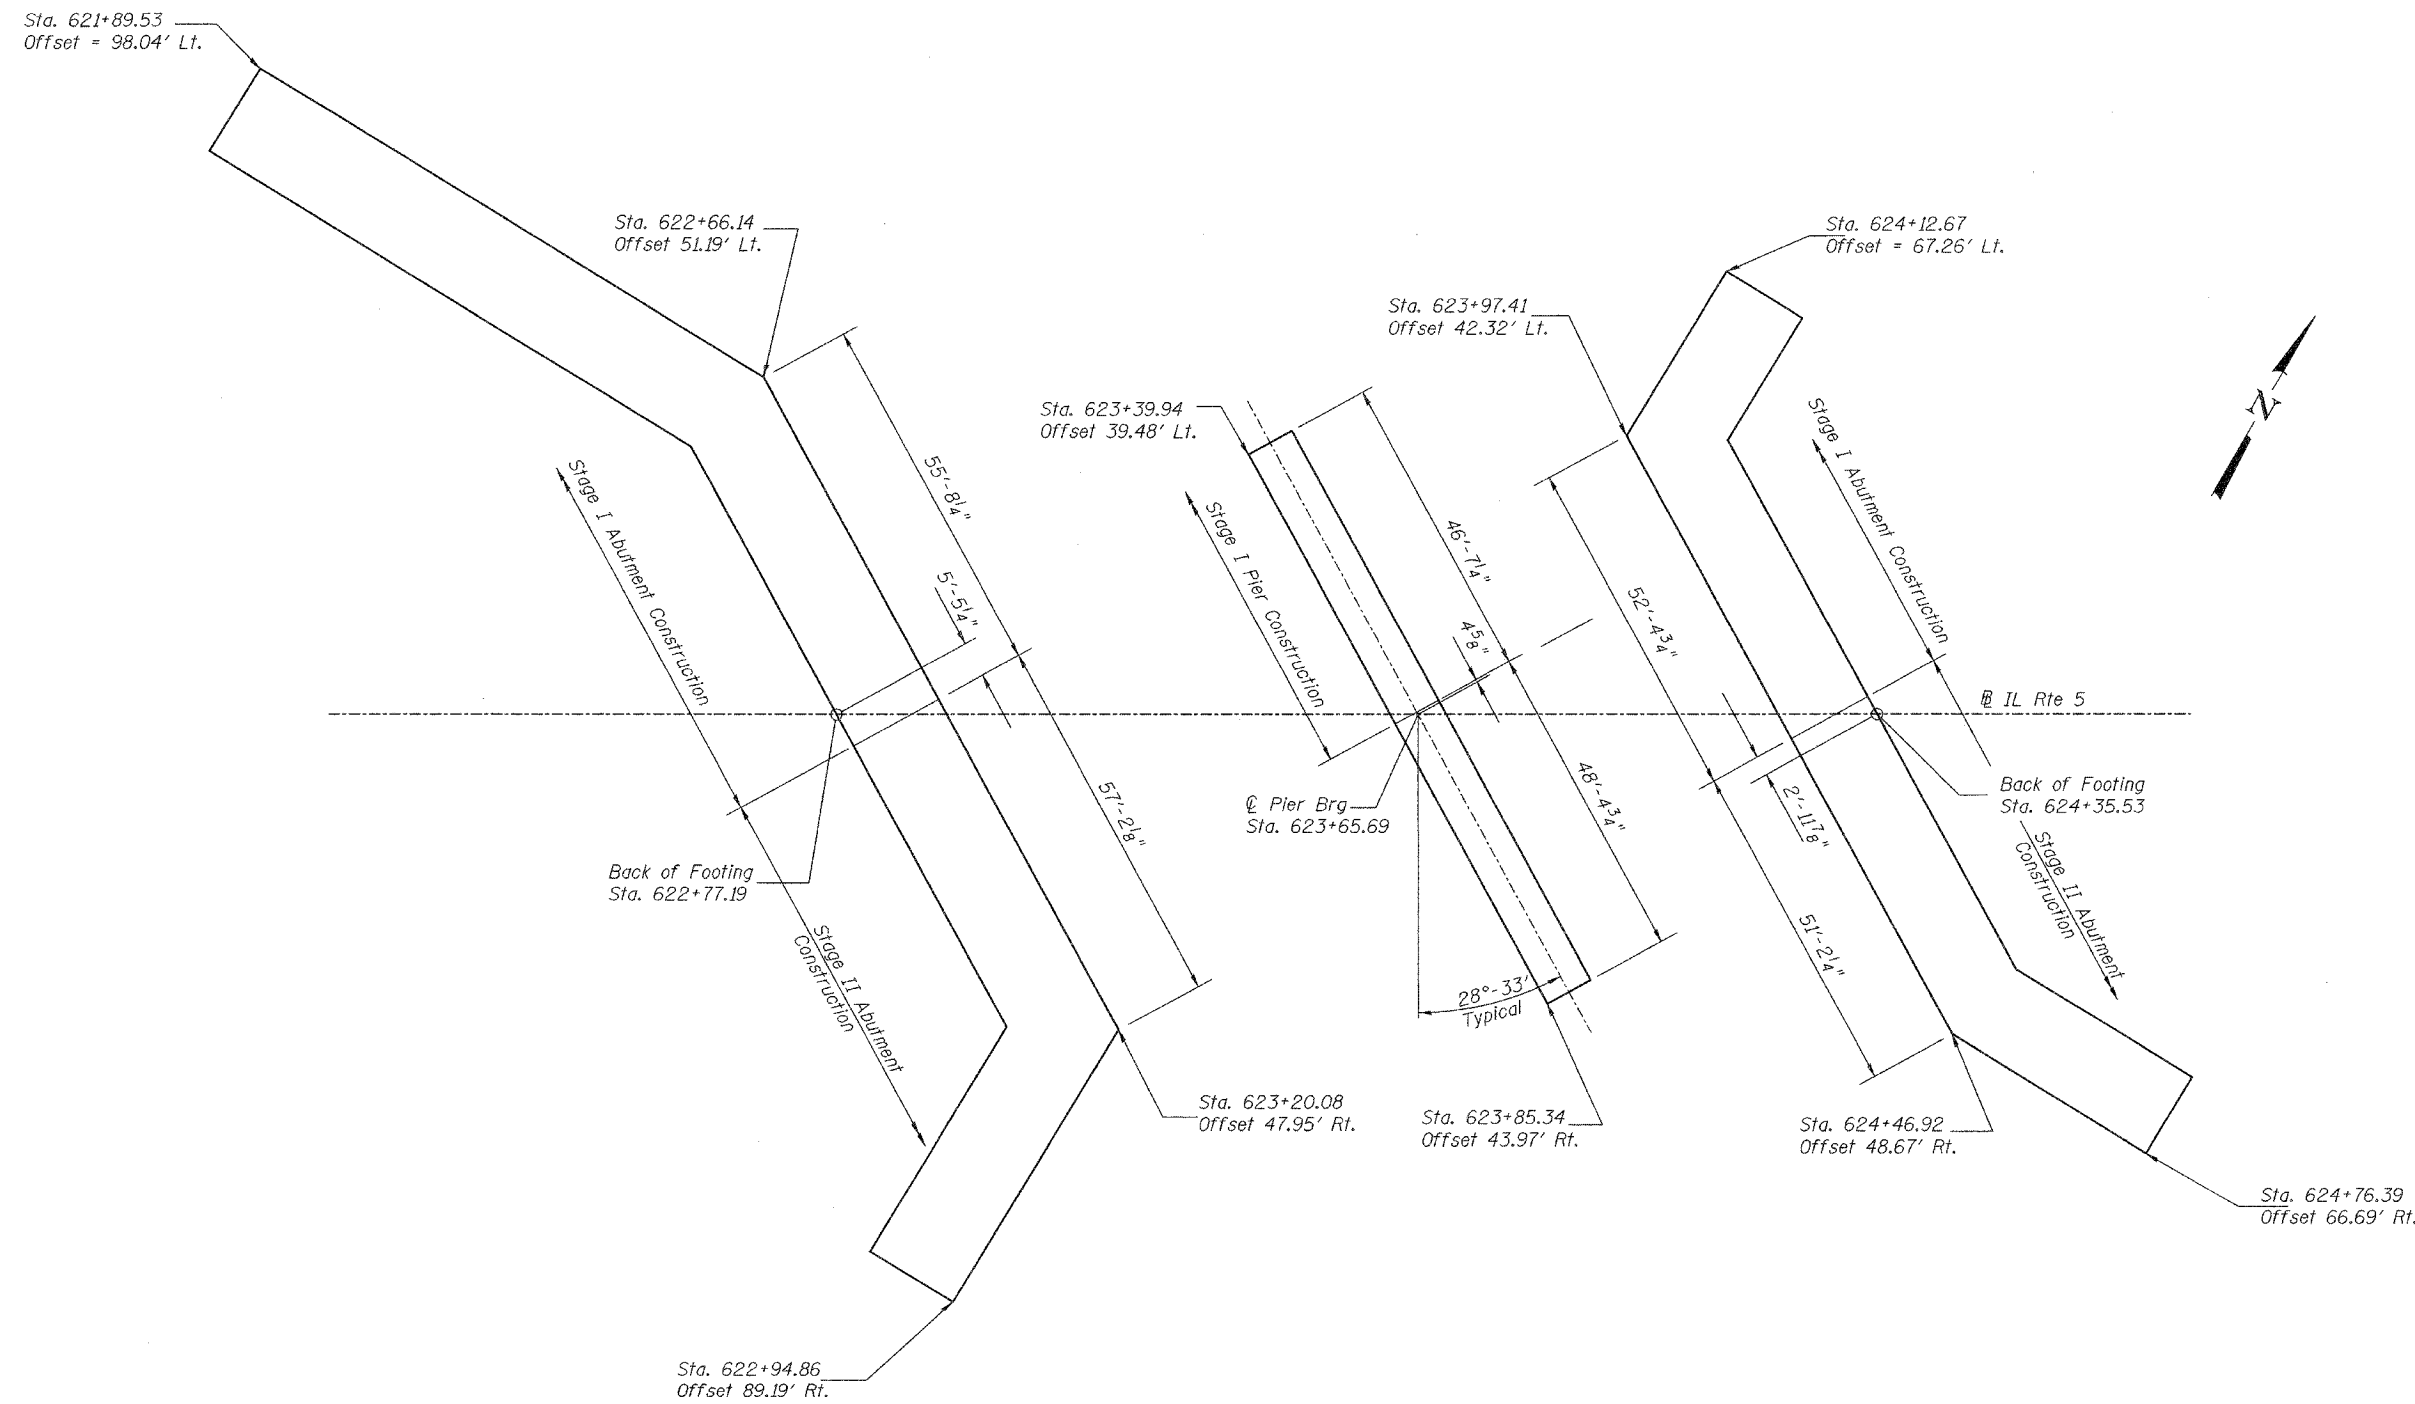

FOOTING LAYOUT

DESIGNED	Dewey H. Coultas
CHECKED	Chad E. Hodel
DRAWN	W. D. Collins
CHECKED	DHC / CEH

October 5, 2007
 EXAMINED *Thomas J. Damagala*
 ENGINEER OF BRIDGE DESIGN
 PASSED *Ralph E. Anderson*
 ENGINEER OF BRIDGES AND STRUCTURES

FOOTING LAYOUT
 IL. RTE. 5 OVER IL. RTE. 84
 F.A.P. RTE. 595 - SECTION 5HBR
 ROCK ISLAND COUNTY
 STATION 623+65.69
 S.N. 081-0169