

STATE OF ILLINOIS
DEPARTMENT OF TRANSPORTATION


ROUTE NO.	SECTION	COUNTY	TOTAL SHEETS	SHEET NO.
F.A.P. 595	5HBR	Rock Island	140	64
FED. ROAD DIST. NO. 7		ILLINOIS	FED. AID PROJECT	

SHEET NO. 14


33 SHEETS

Contract #64931

Conduit embedded in structure, 2" Dia., PVC, west parapet only. See sheet 13 of 33 for Conduit Expansion/Deflection Coupling detail.

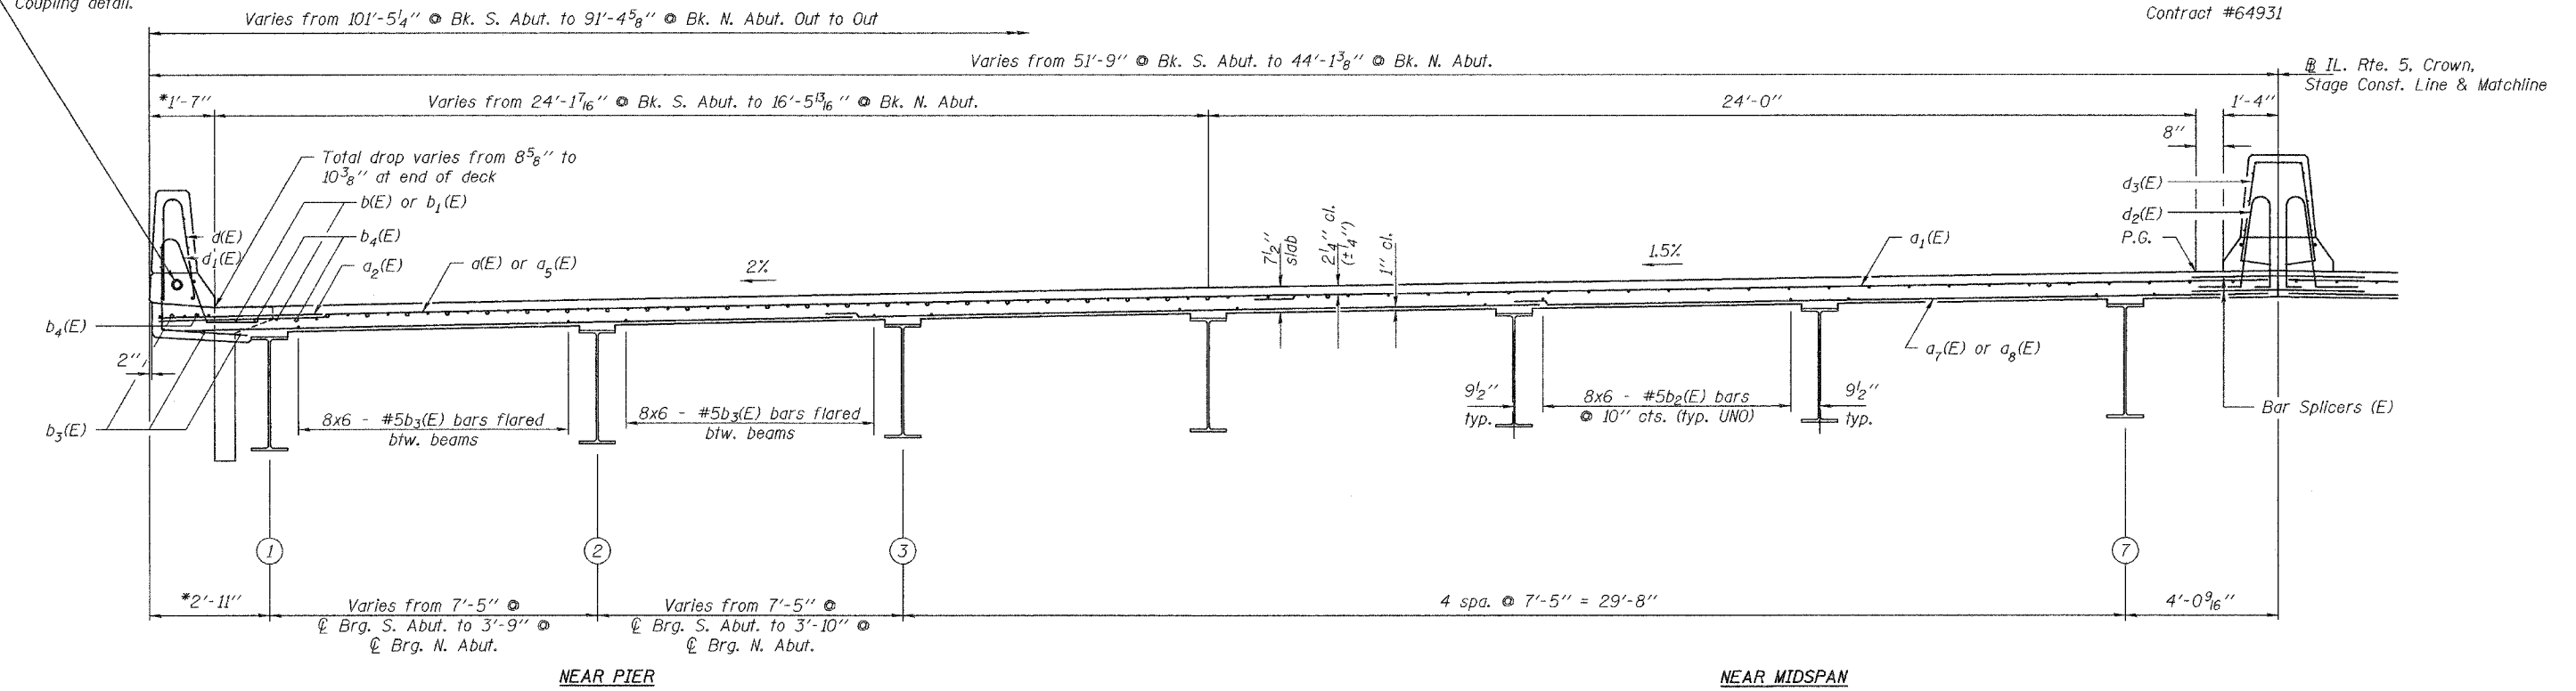

*At right angle to back of parapet.

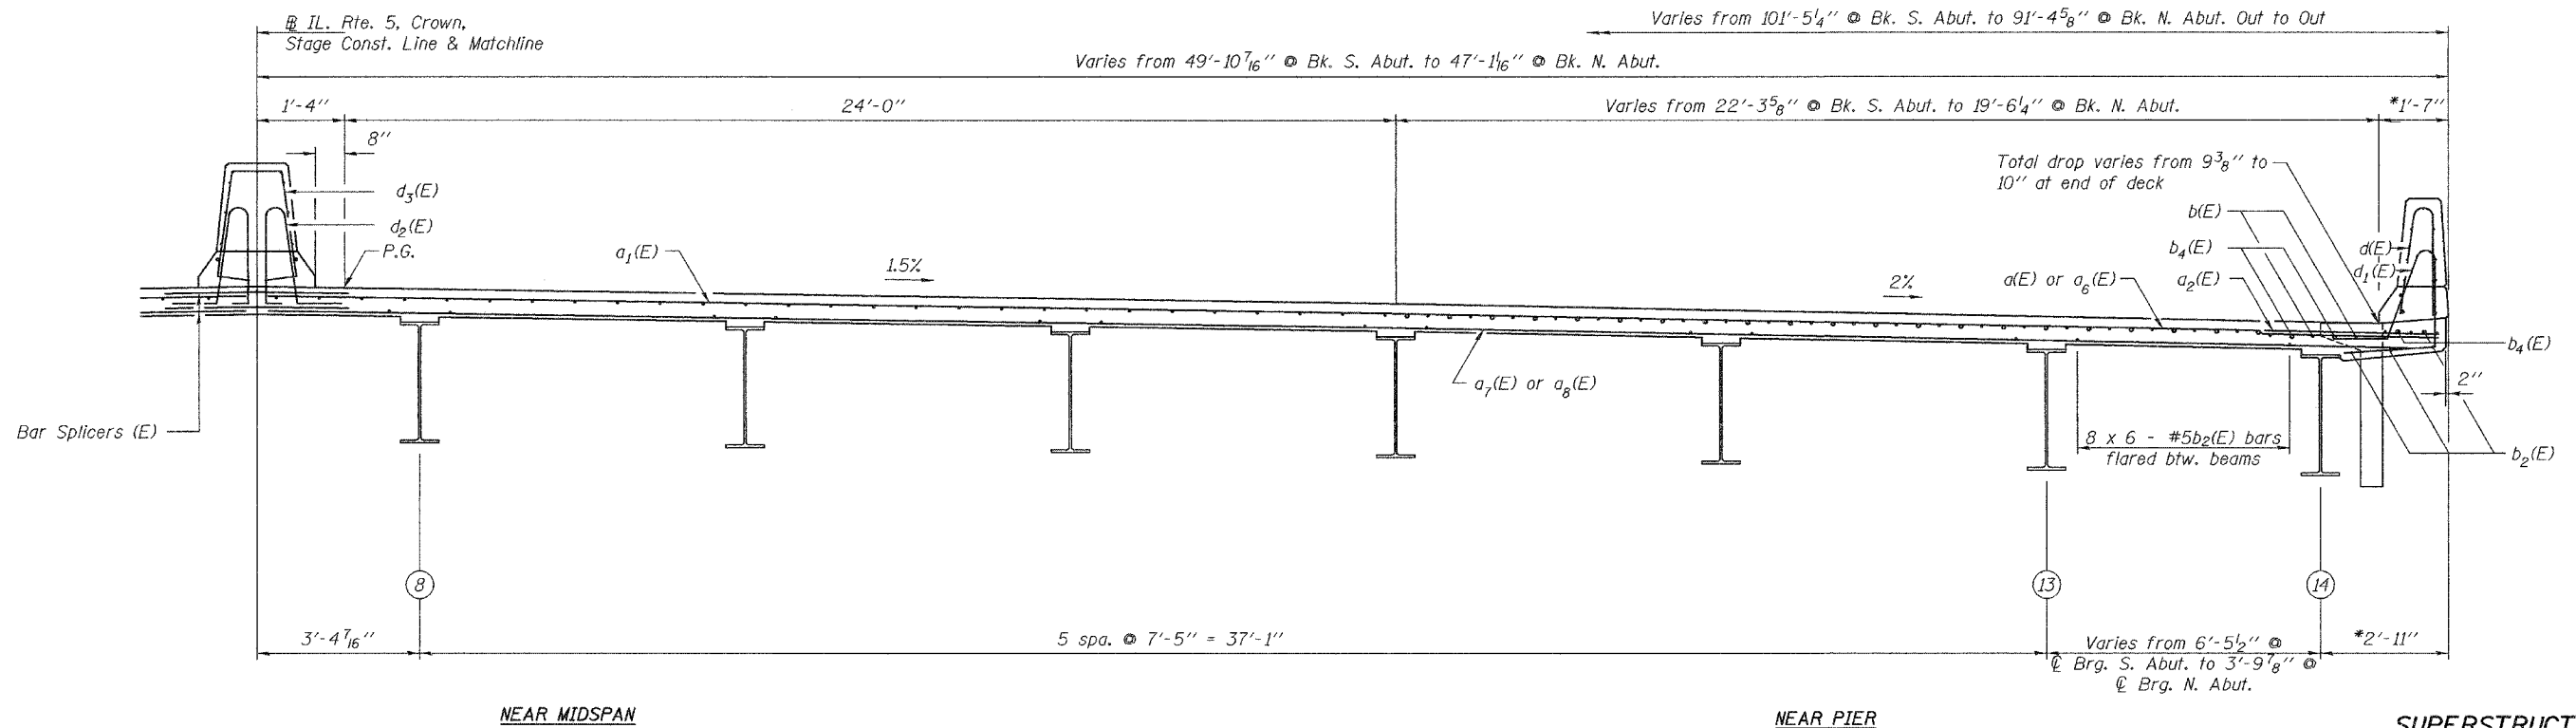

CROSS SECTION

(Looking North)
(Horiz. Dimensions @ Rt. L's to IL. 5 unless noted otherwise)

DESIGNED	Dewey H. Coultas
CHECKED	Chad E. Hodel
DRAWN	W.D. Collins
CHECKED	D.H.C./C.E.H.

EXAMINED	Thomas J. Donagalli ENGINEER OF BRIDGE DESIGN
PASSED	Ronald E. Anderson ENGINEER OF BRIDGES AND STRUCTURES

October 5, 2007

Notes:

See Sheet 15 and 16 of 33 for superstructure details, parapet reinforcement, and Bill of Material.
Bars indicated thus 20 x 3-#5 etc. indicates 20 lines of bars with 3 lengths per line.

SUPERSTRUCTURE
IL. RTE. 5 OVER IL. RTE. 84
F.A.P. RTE. 595 - SECTION 5HBR
ROCK ISLAND COUNTY
STATION 623+65.69
S.N. 081-0169