



STATE OF ILLINOIS
DEPARTMENT OF TRANSPORTATION

ROUTE NO.	SECTION	COUNTY	DATE	SHEET	SHEET NO. 15 33 SHEETS
F.A.P. 595	5HBR	Rock Island	139	65	
FED. ROAD DIST. NO. 7	ILLINOIS	FED. AID PROJECT			

Contract #64931

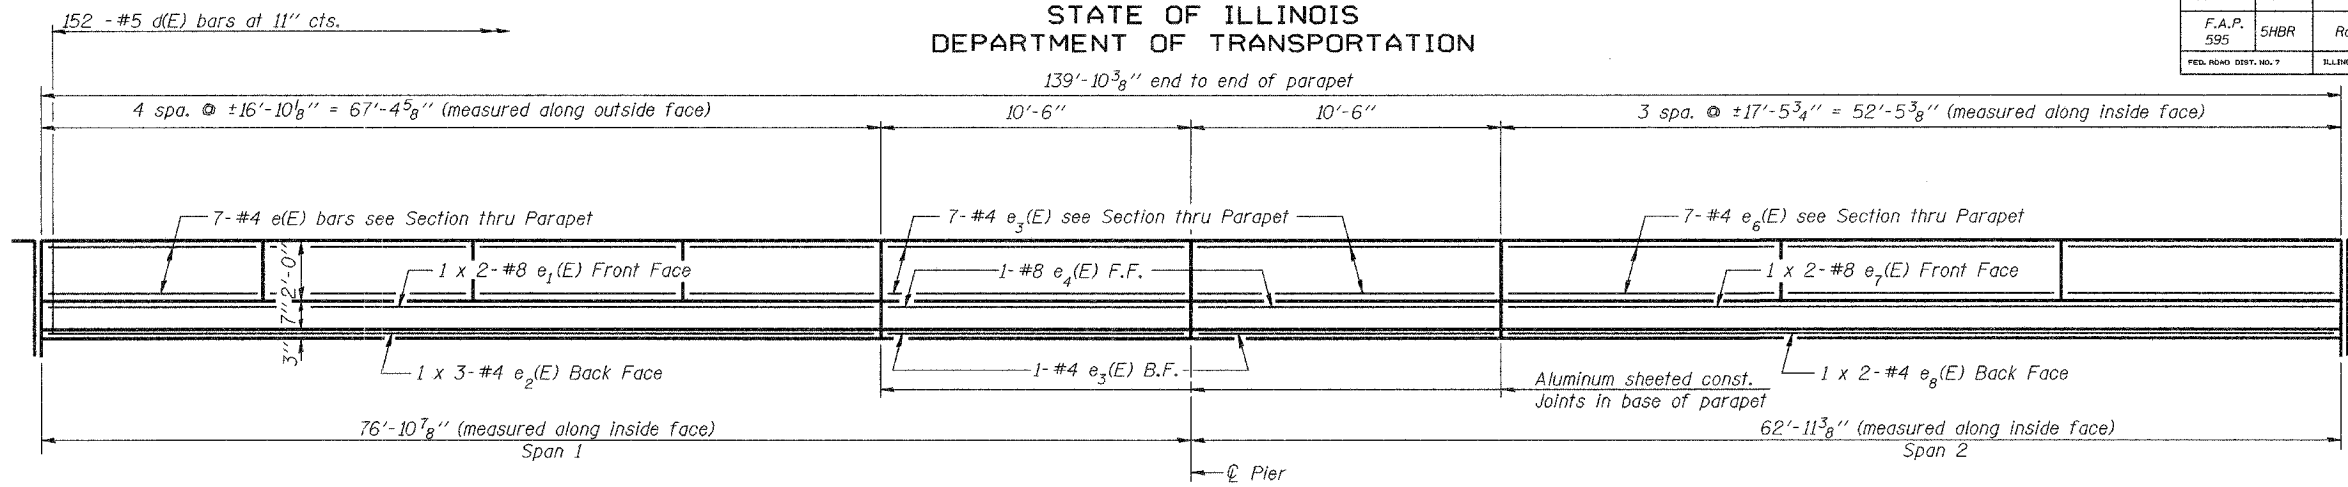


INSIDE ELEVATION OF WEST PARAPET

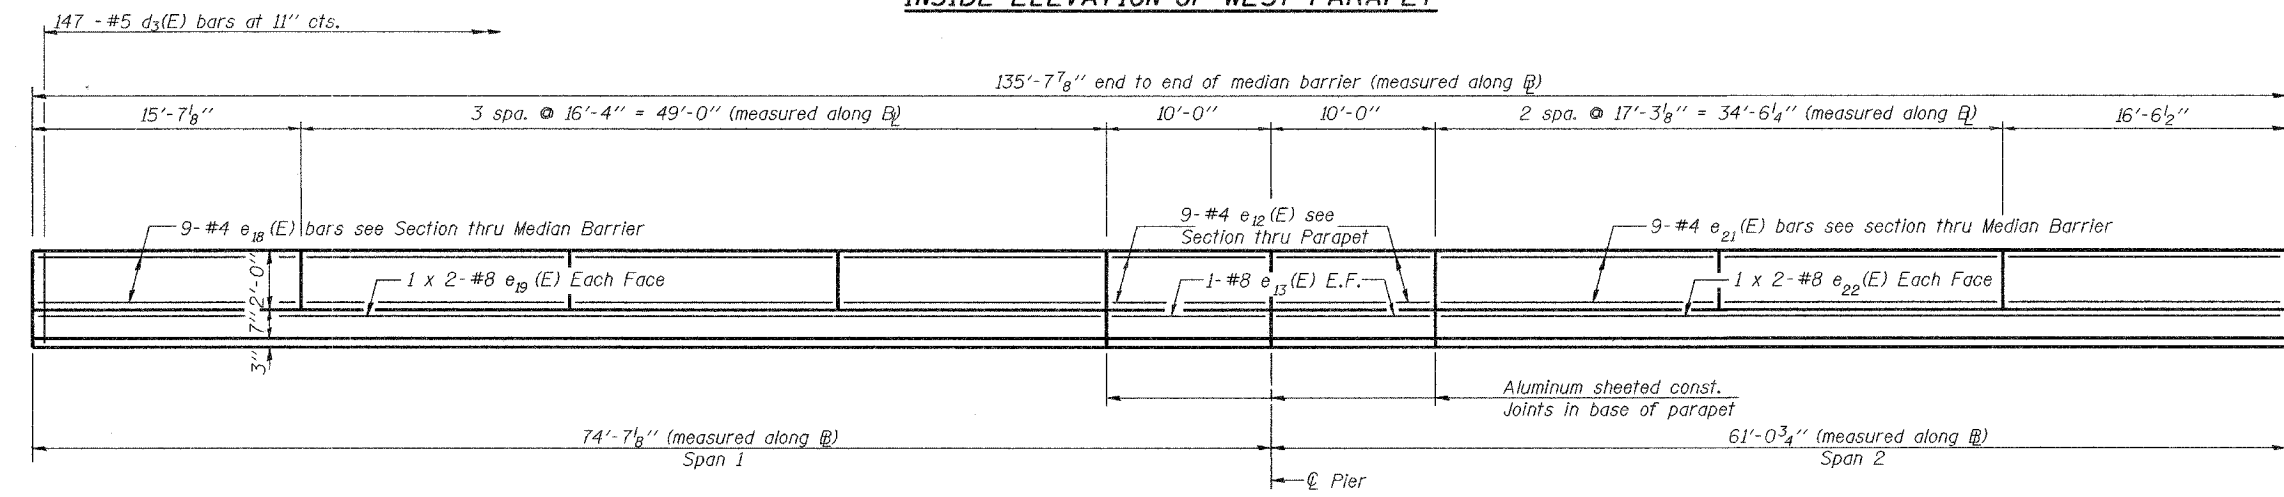

Note: Cut horizontal bars in upper parapet on short side of end panels to fit.

BAR LAPS
#4 = 1'-4"
#8 = 3'-5"

INSIDE ELEVATION MEDIAN BARRIER

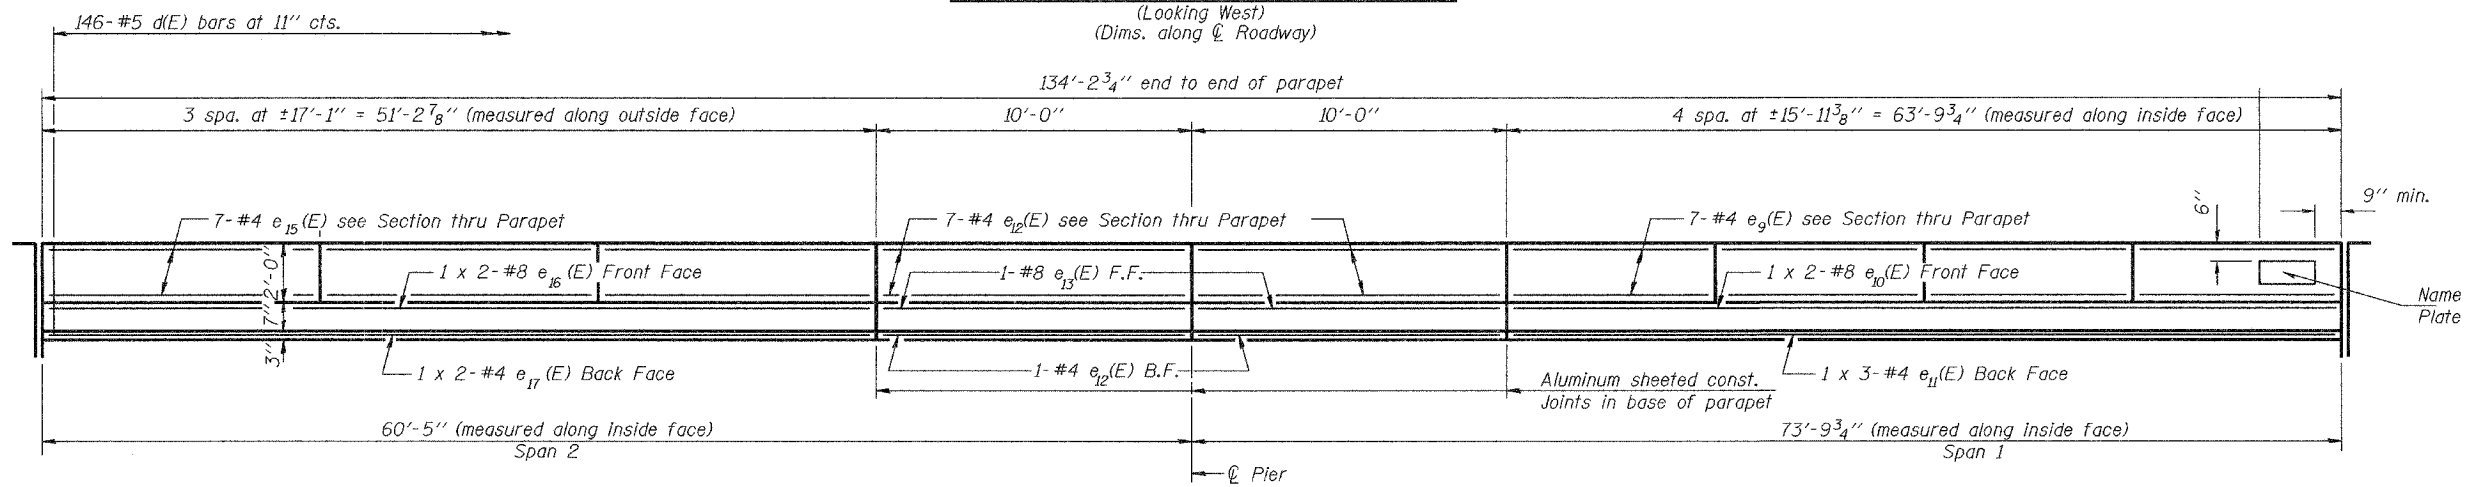

INSIDE ELEVATION OF EAST PARAPET

DESIGNED	Dewey H. Coultas
CHECKED	Chad E. Hodel
DRAWN	W.D. Collins
CHECKED	D.H.C./C.E.H.

October 5, 2007
EXAMINED *Thomas J. Duggan*
PASSED *Ralph E. Anderson*
ENGINEER OF BRIDGES AND STRUCTURES

S-2-D 10-22-04

SUPERSTRUCTURE DETAILS
IL. RTE. 5 OVER IL. RTE. 84
F.A.P. RTE. 595 - SECTION 5HBR
ROCK ISLAND COUNTY
STATION 623+65.69
S.N. 081-0169