


BORING LOCATION MAP

CONTRACT NO. 5022				
MAP	SECTION	COUNTY	TOTAL SHEETS	SHEET NO.
RTE	5000	ROCK ISLAND	139	65
STA. _____		TO STA. _____		
FED. ROAD DIST. NO. _____		ILLINOIS FED. AID PROJECT _____		

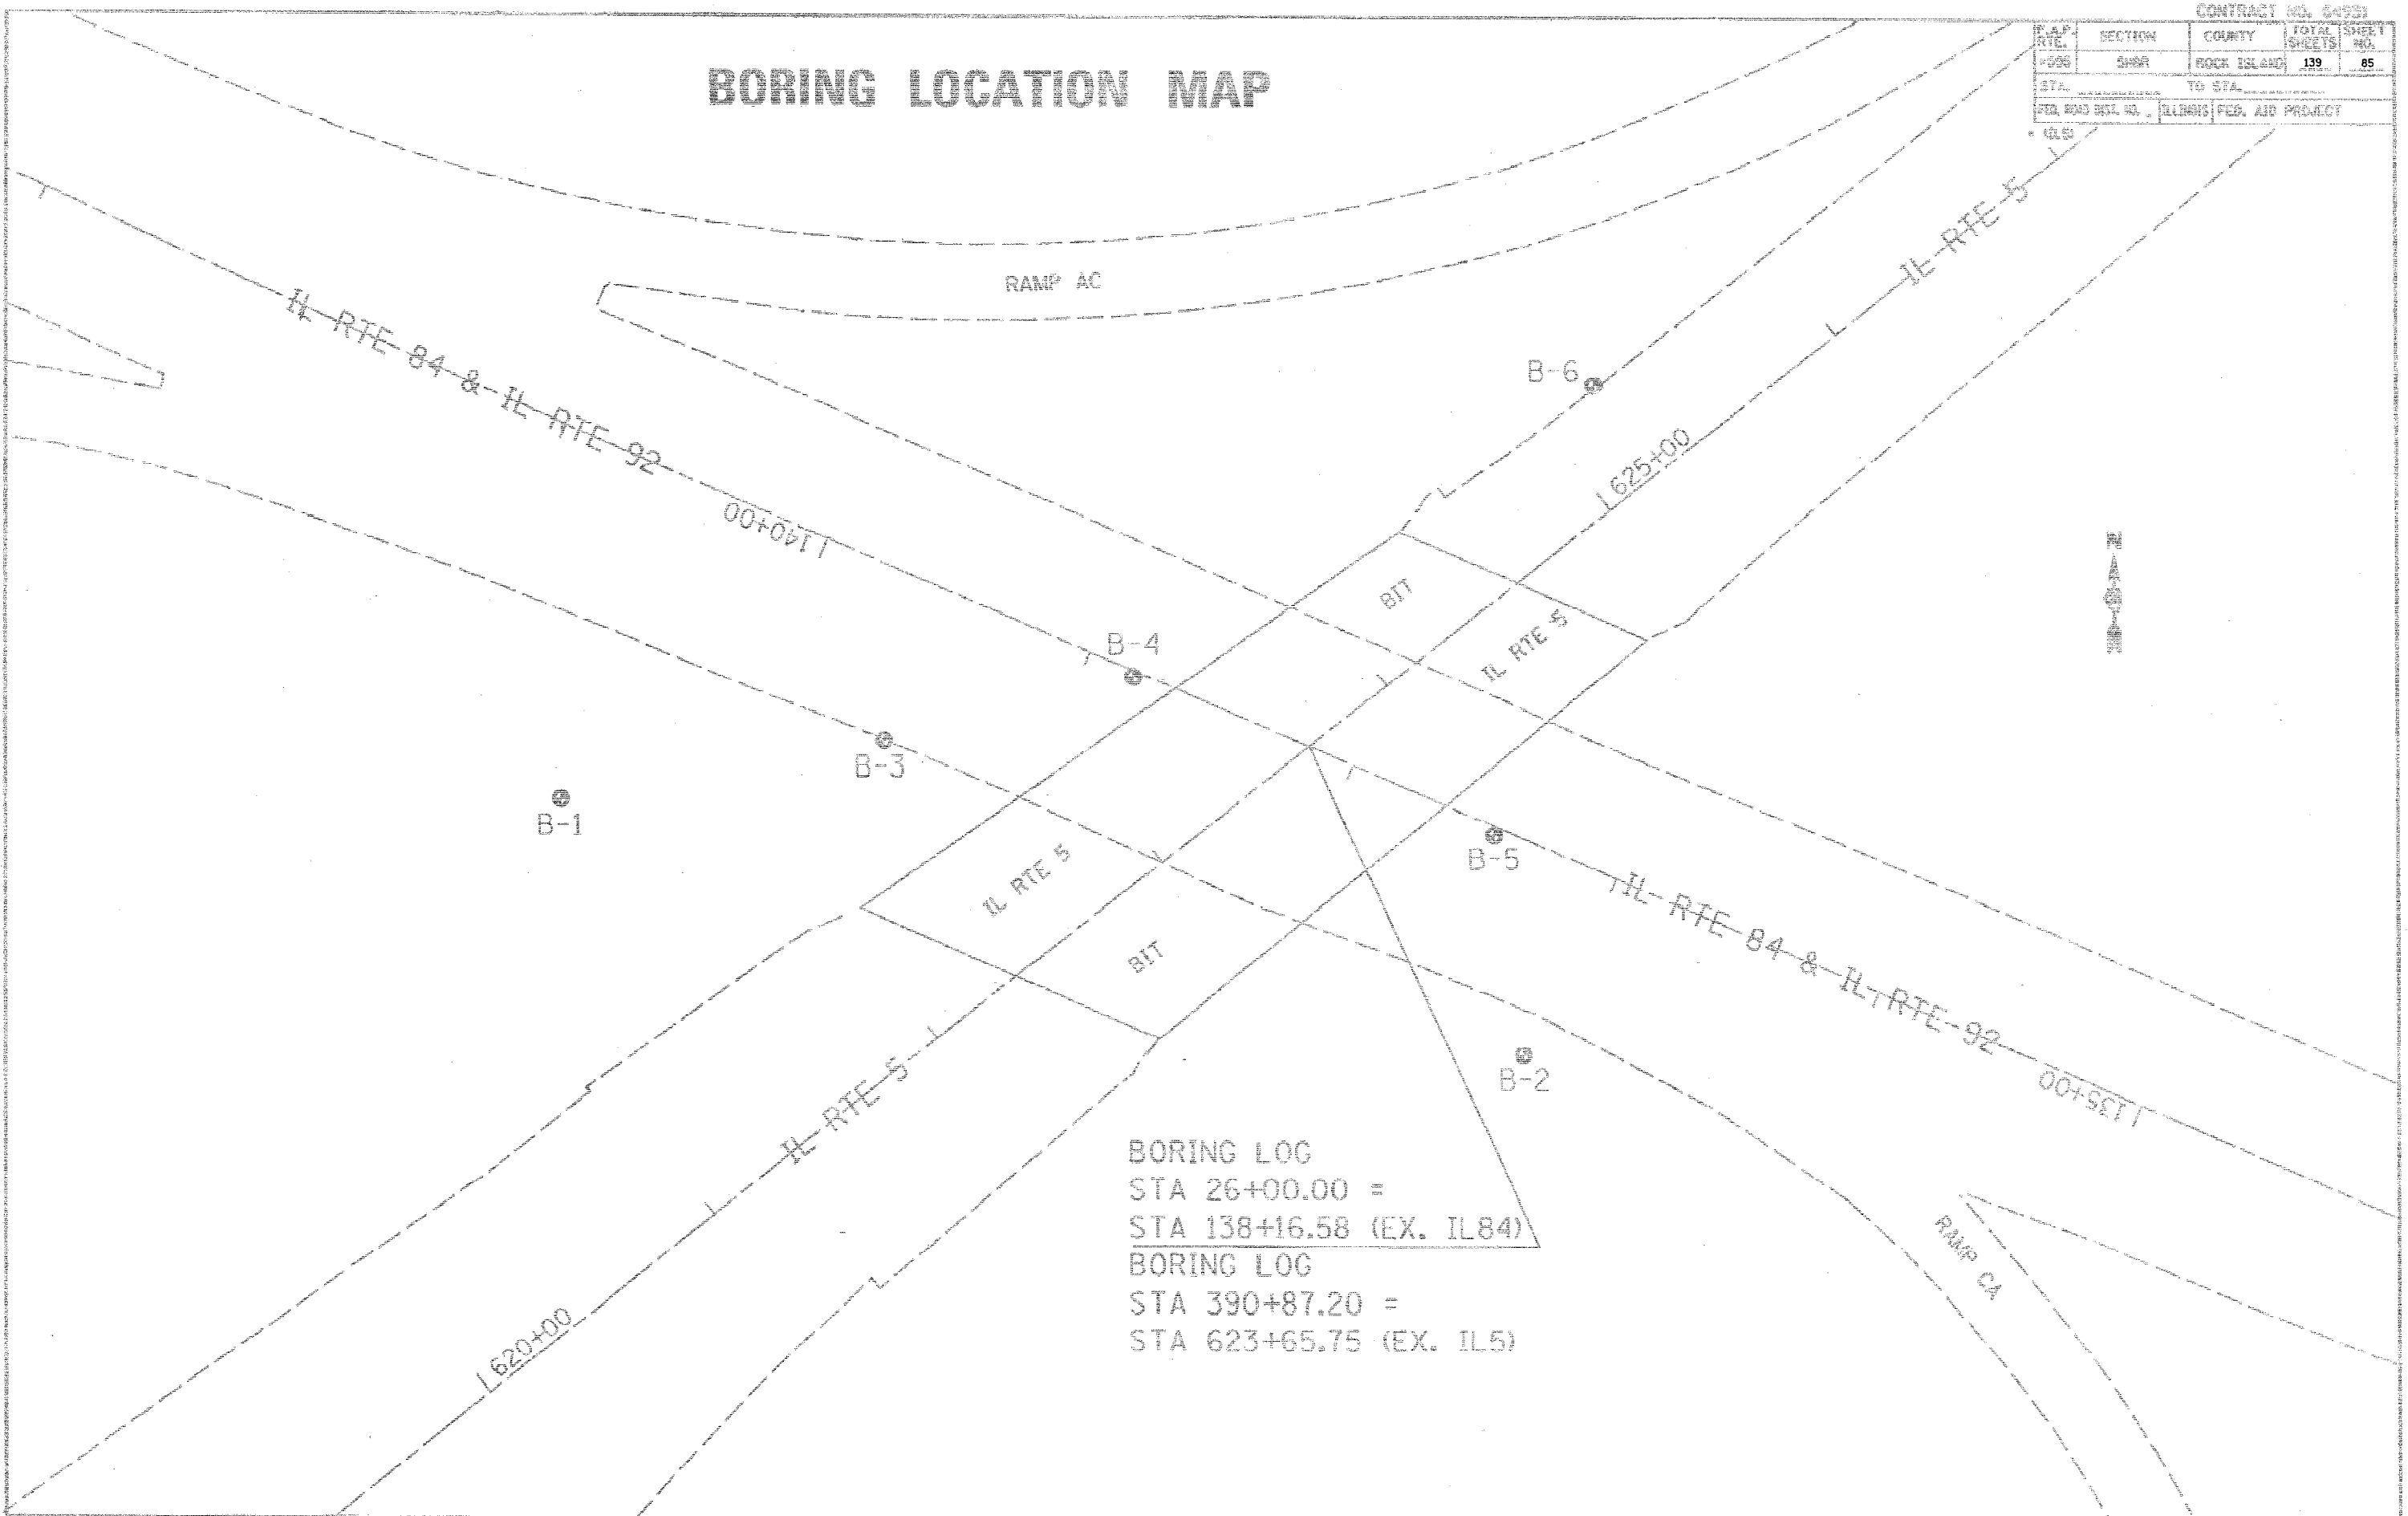

BORING LOG
 STA 26+00.00 =
 STA 138+16.58 (EX. IL84)
 BORING LOG
 STA 390+87.20 =
 STA 623+65.75 (EX. IL5)

PLANNING & CONSTRUCTION
 1000 N. WASHINGTON ST.
 DEPARTMENT OF TRANSPORTATION
 SPRINGFIELD, ILLINOIS