


F.A.P. RTE.	SECTION	COUNTY	TOTAL SHEETS	SHEET NO.
595	5HBR	Rock Island	139	115
STA. 610+50.0000		TO STA. 611+09.4657		
FED. ROAD DIST. NO.	ILLINOIS	FED. AID PROJECT		

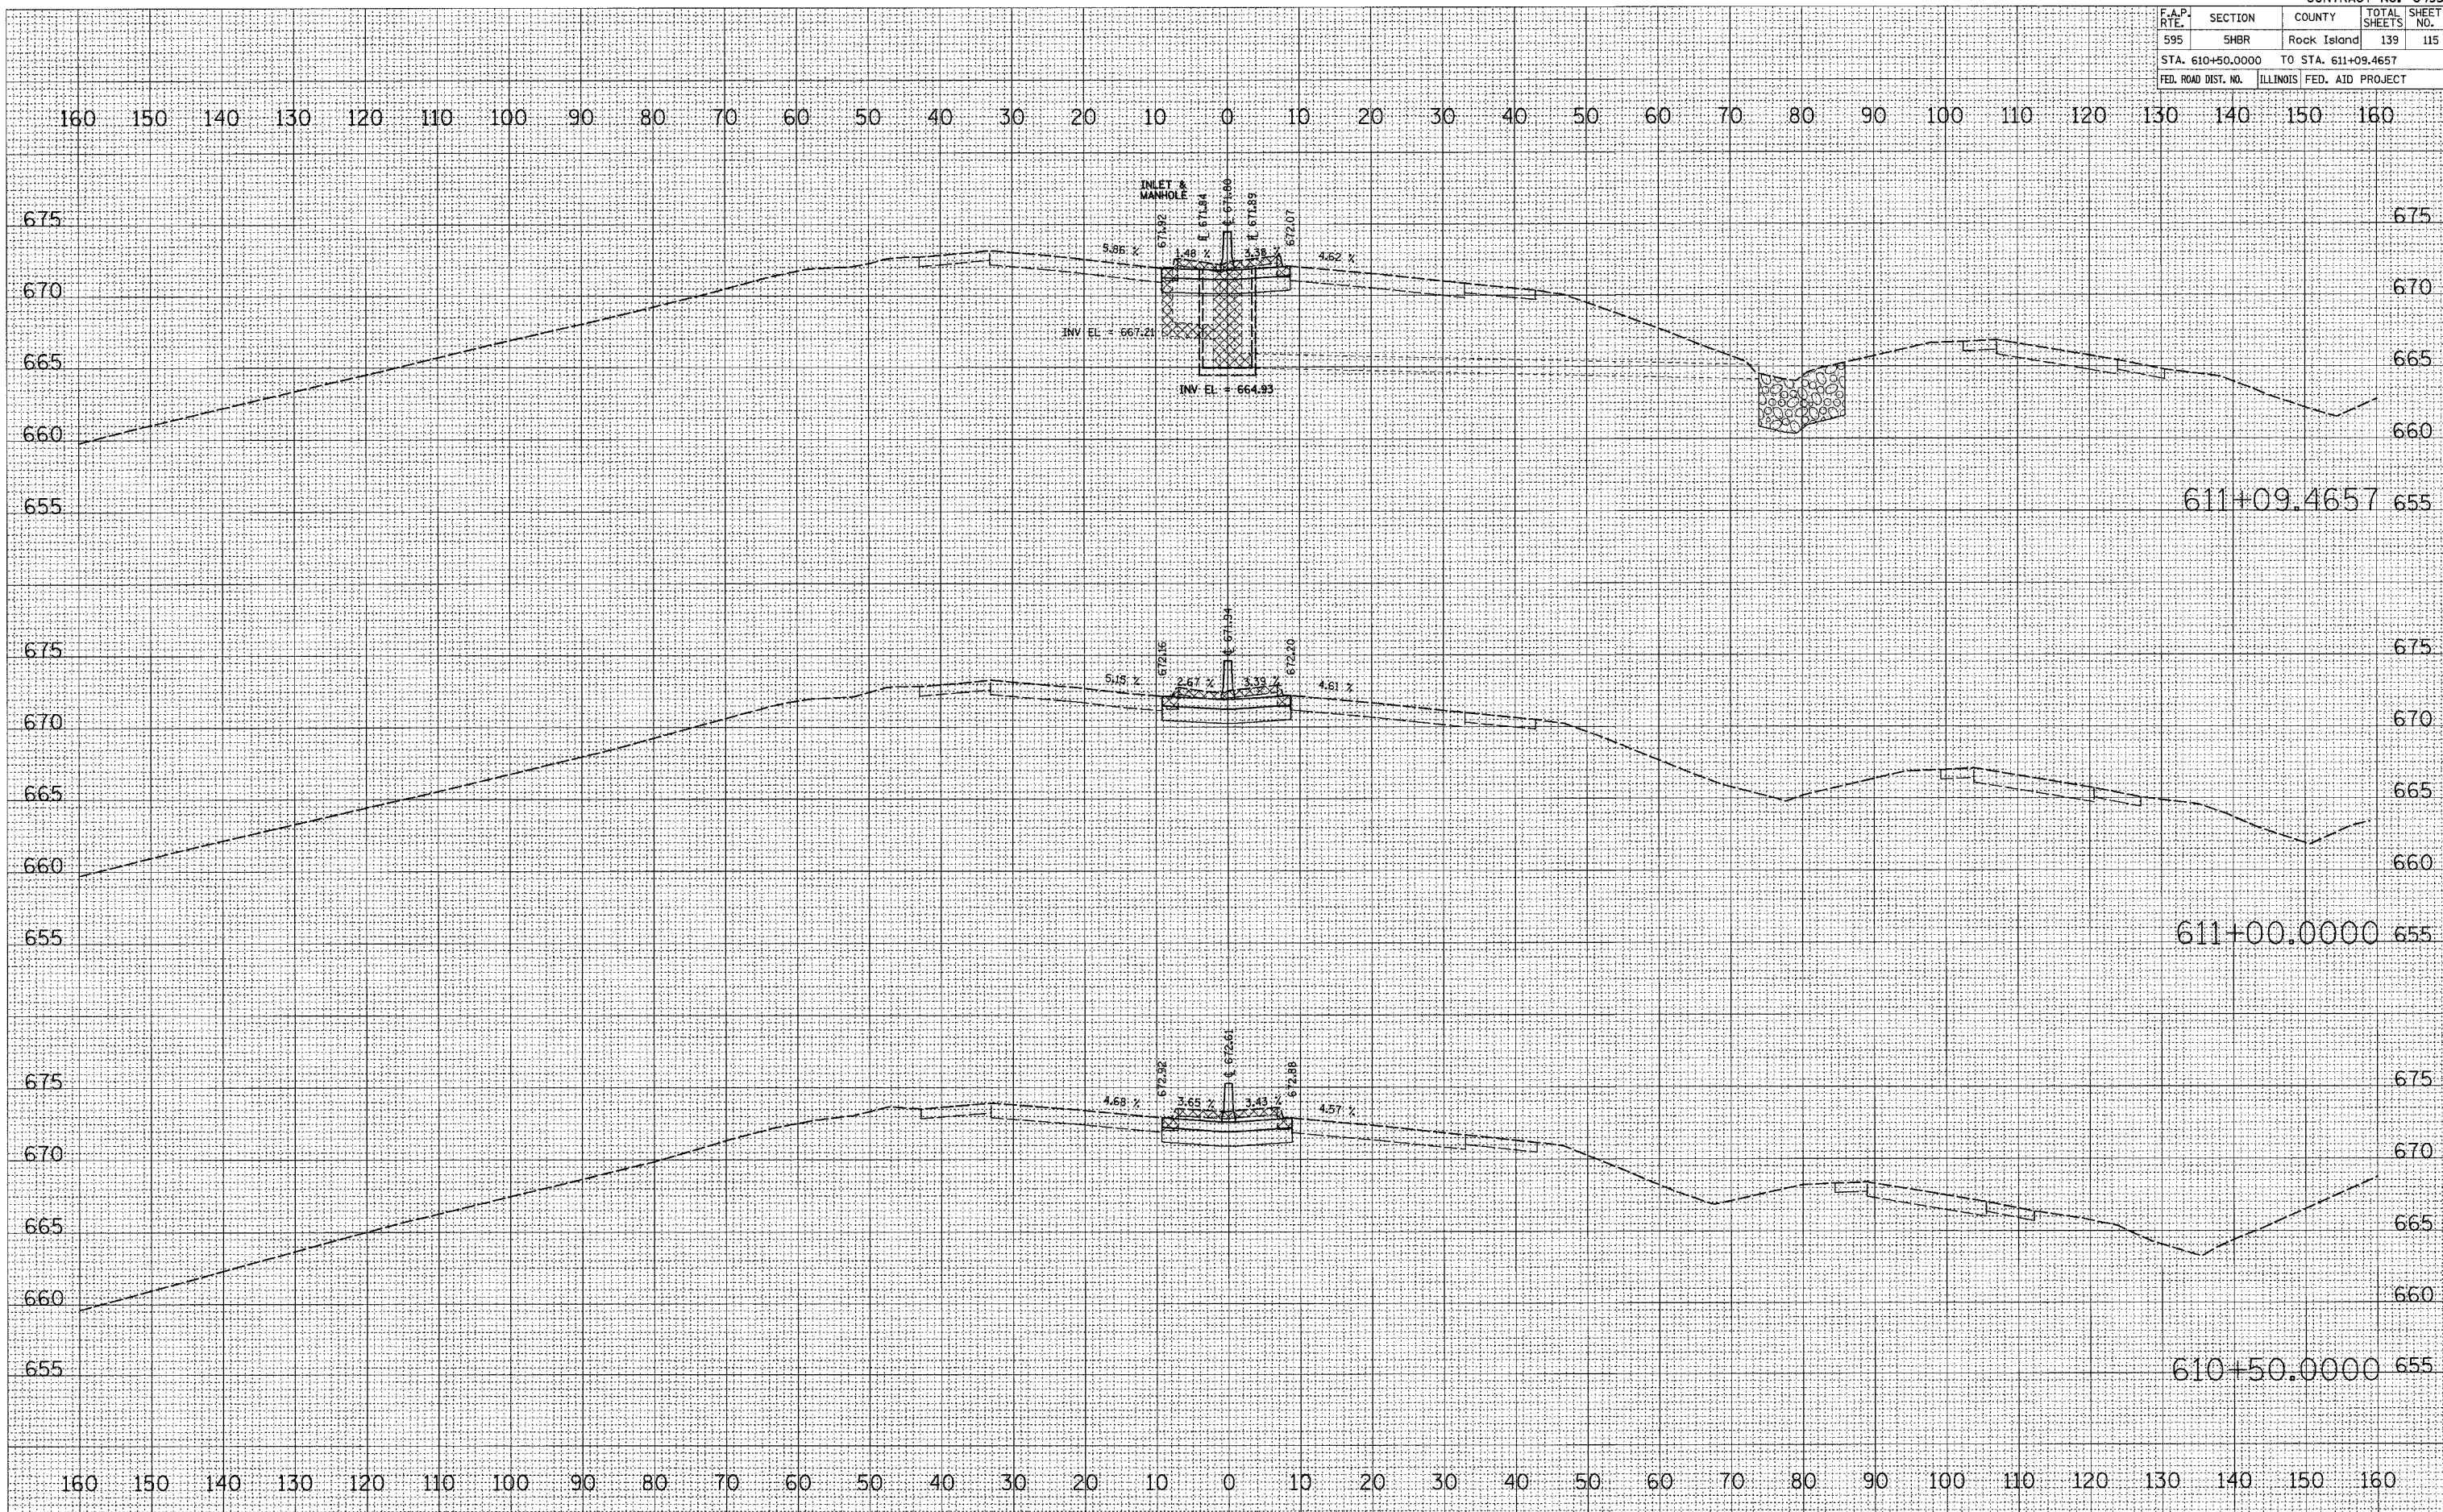

DATE	BY

DATE	BY

PLOT DATE = Wed Aug 22 14:08:39 2007  
 PLOT NAME = G:\p\jerry\p2626203\6826203m.dwg  
 PLOT SCALE = 1" = 40'  
 USER NAME = jerry