


F.A.P. RTE.	SECTION	COUNTY	TOTAL SHEETS	SHEET NO.
595	5HBR	Rock Island	139	117
STA. 613+00.0000 TO STA. 614+00.0000				
FED. ROAD DIST. NO.	ILLINOIS	FED. AID PROJECT		

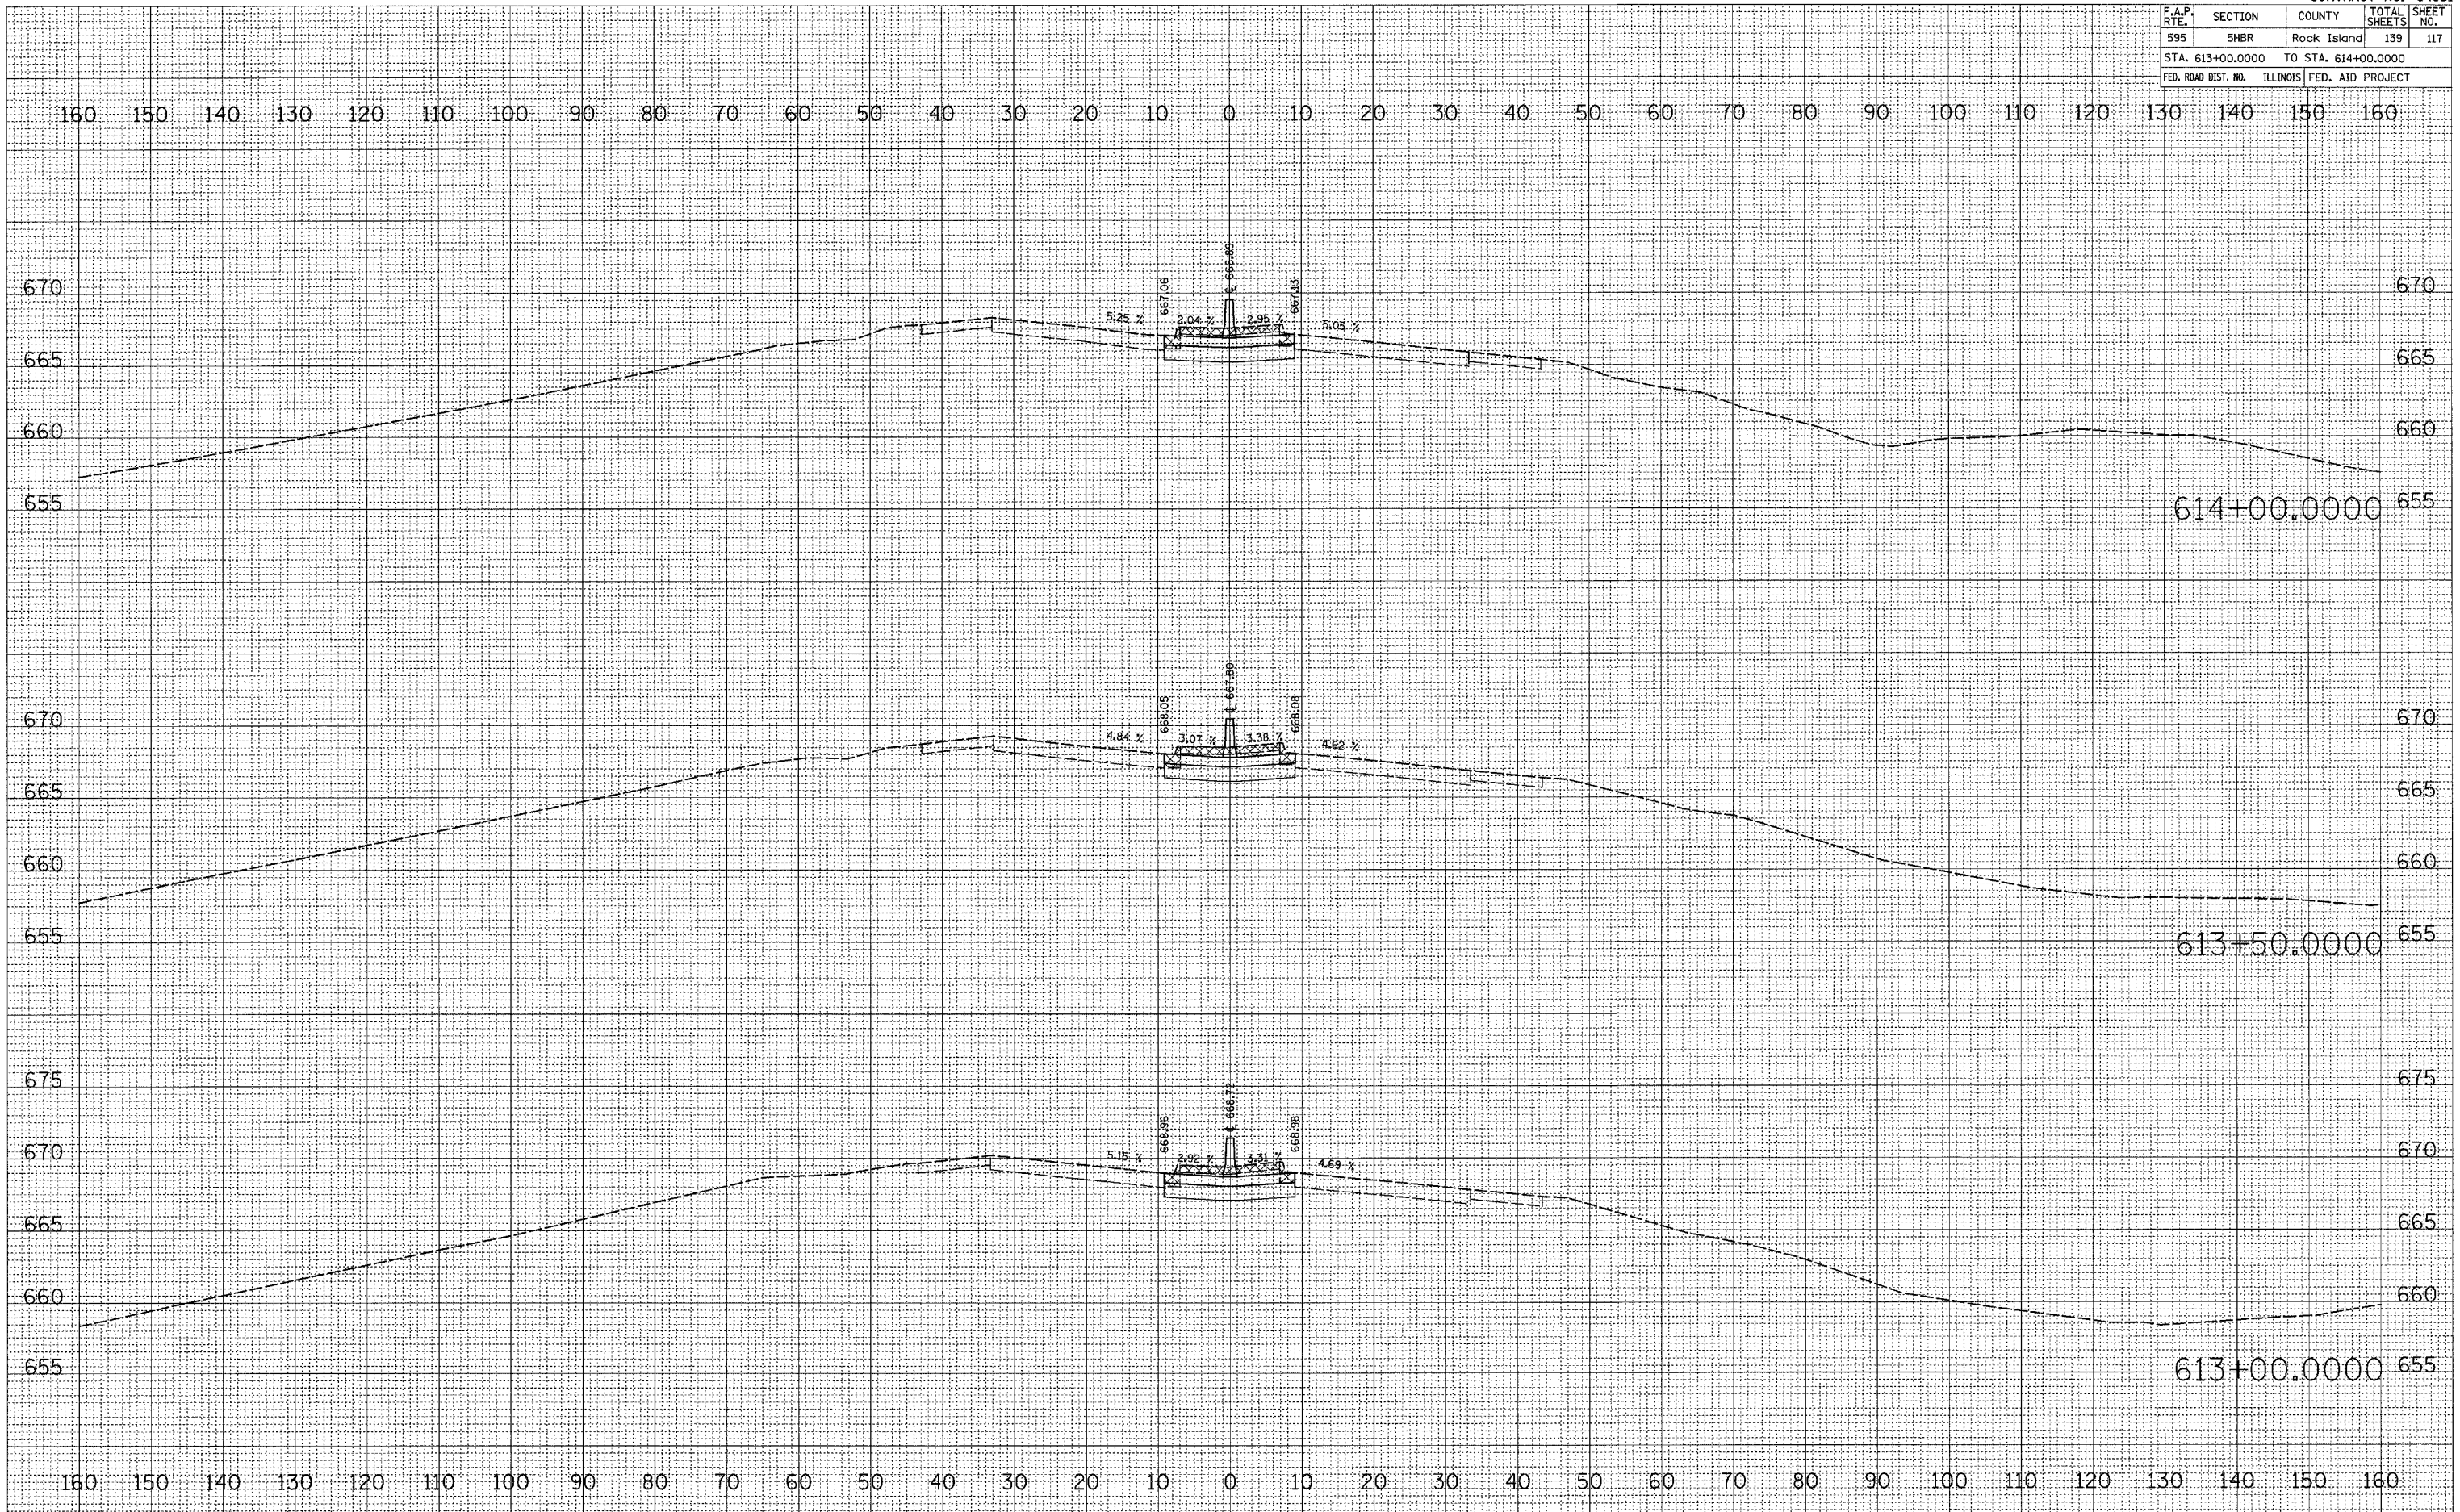

BY	DATE

ORIGINAL SURVEY	SURVEYED

PLOT DATE = Wed Aug 22 14:18:48 2007
PLOT SCALE = 1" = 40.000'
USER NAME = dmsand