
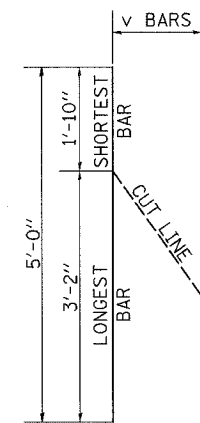
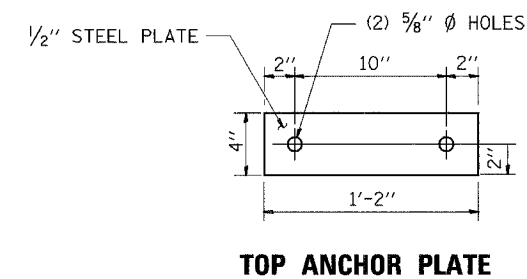
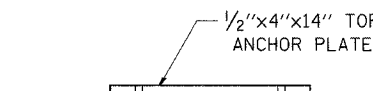
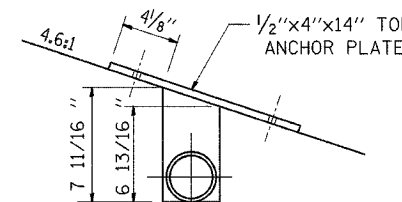


F.A.P. RTE.	SECTION	COUNTY	TOTAL SHEETS	SHEET NO.
553	1201-2	OGLE	59	34
STA. _____ TO STA. _____				
FED. ROAD DIST. NO. _____ ILLINOIS FED. AID PROJECT				

INLET BOX, SPECIAL STA 2131+29 RT

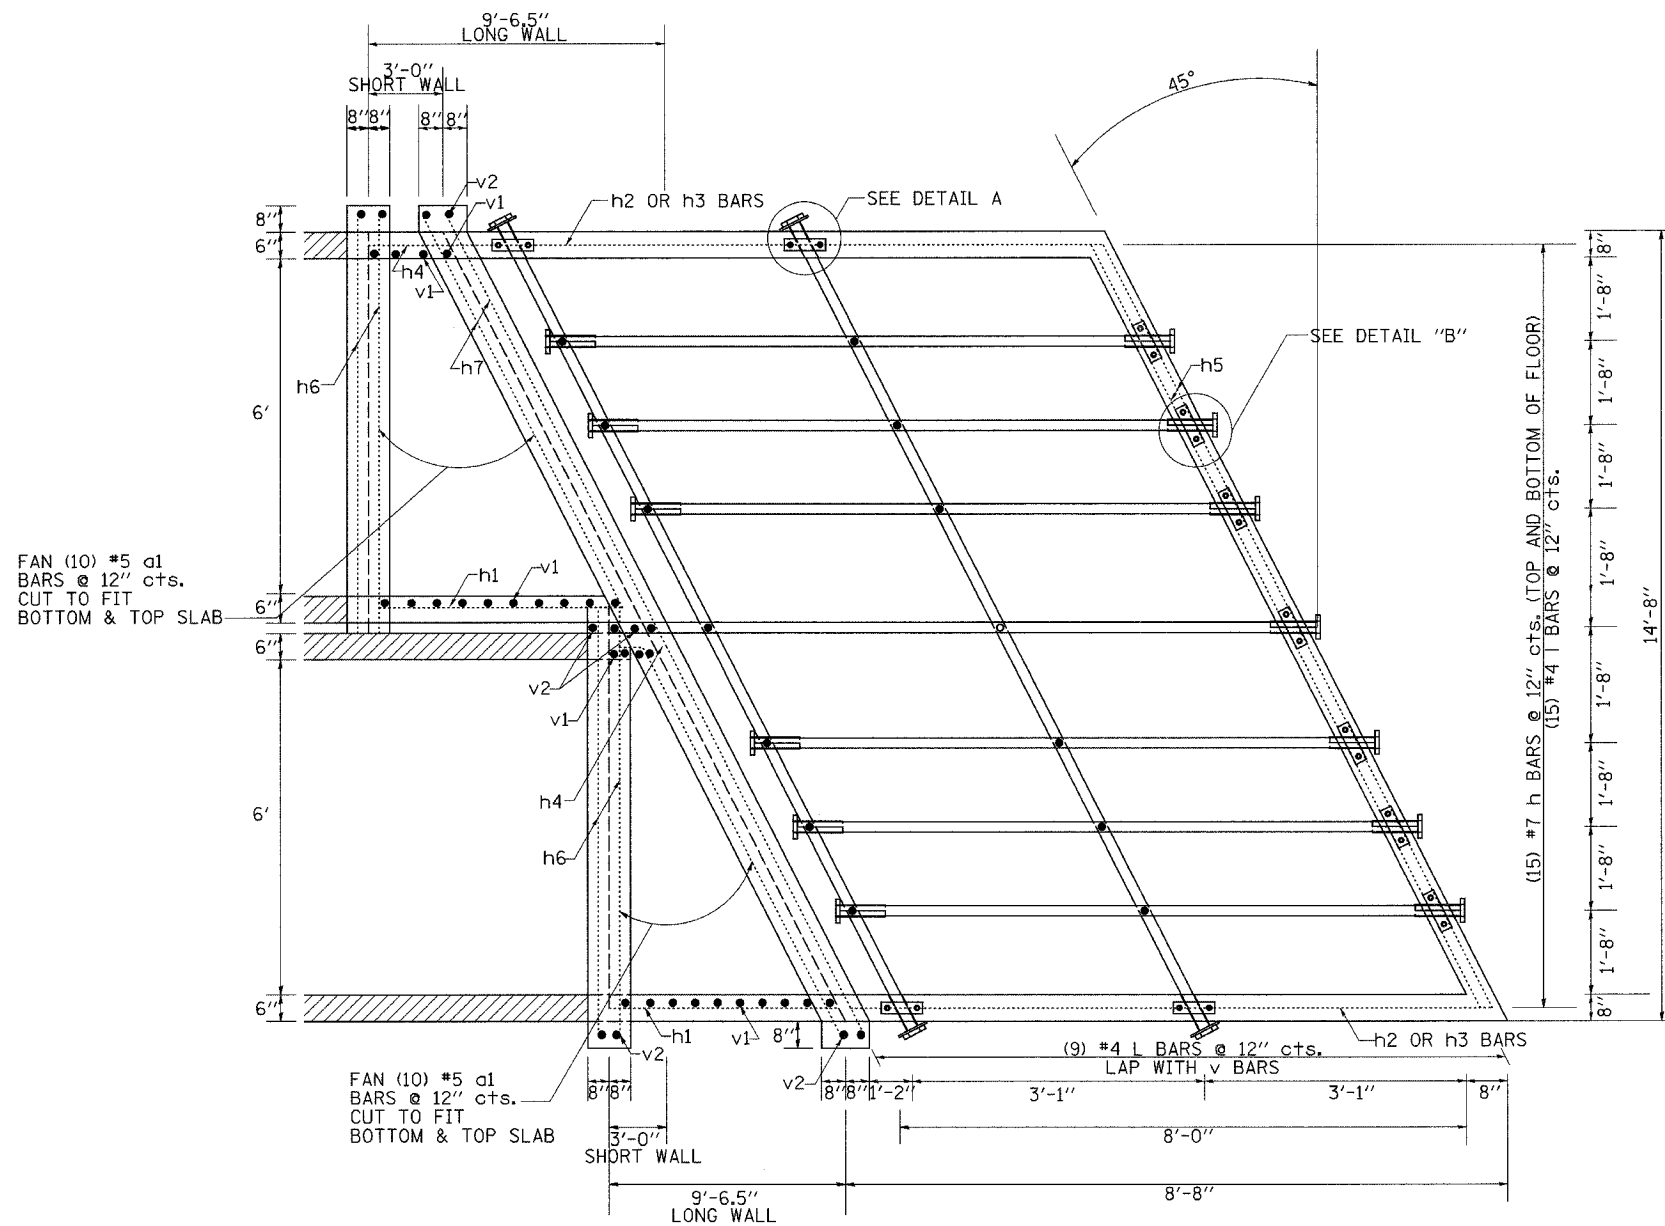

PLOT DATE = Wed Jul 26 09:21:57 2007
FILE NAME = e:\projects\2131\64B43\64B43.dgn
PLOT SCALE = 1" = 12'-0"
USER NAME = dmsdd