


F.A.P. RTE.	SECTION	COUNTY	TOTAL SHEETS	SHEET NO.
311	5BR-1	LASALLE	32	10
STA.		TO STA.		
FED. ROAD DIST. NO.		ILLINOIS	FED. AID PROJECT	

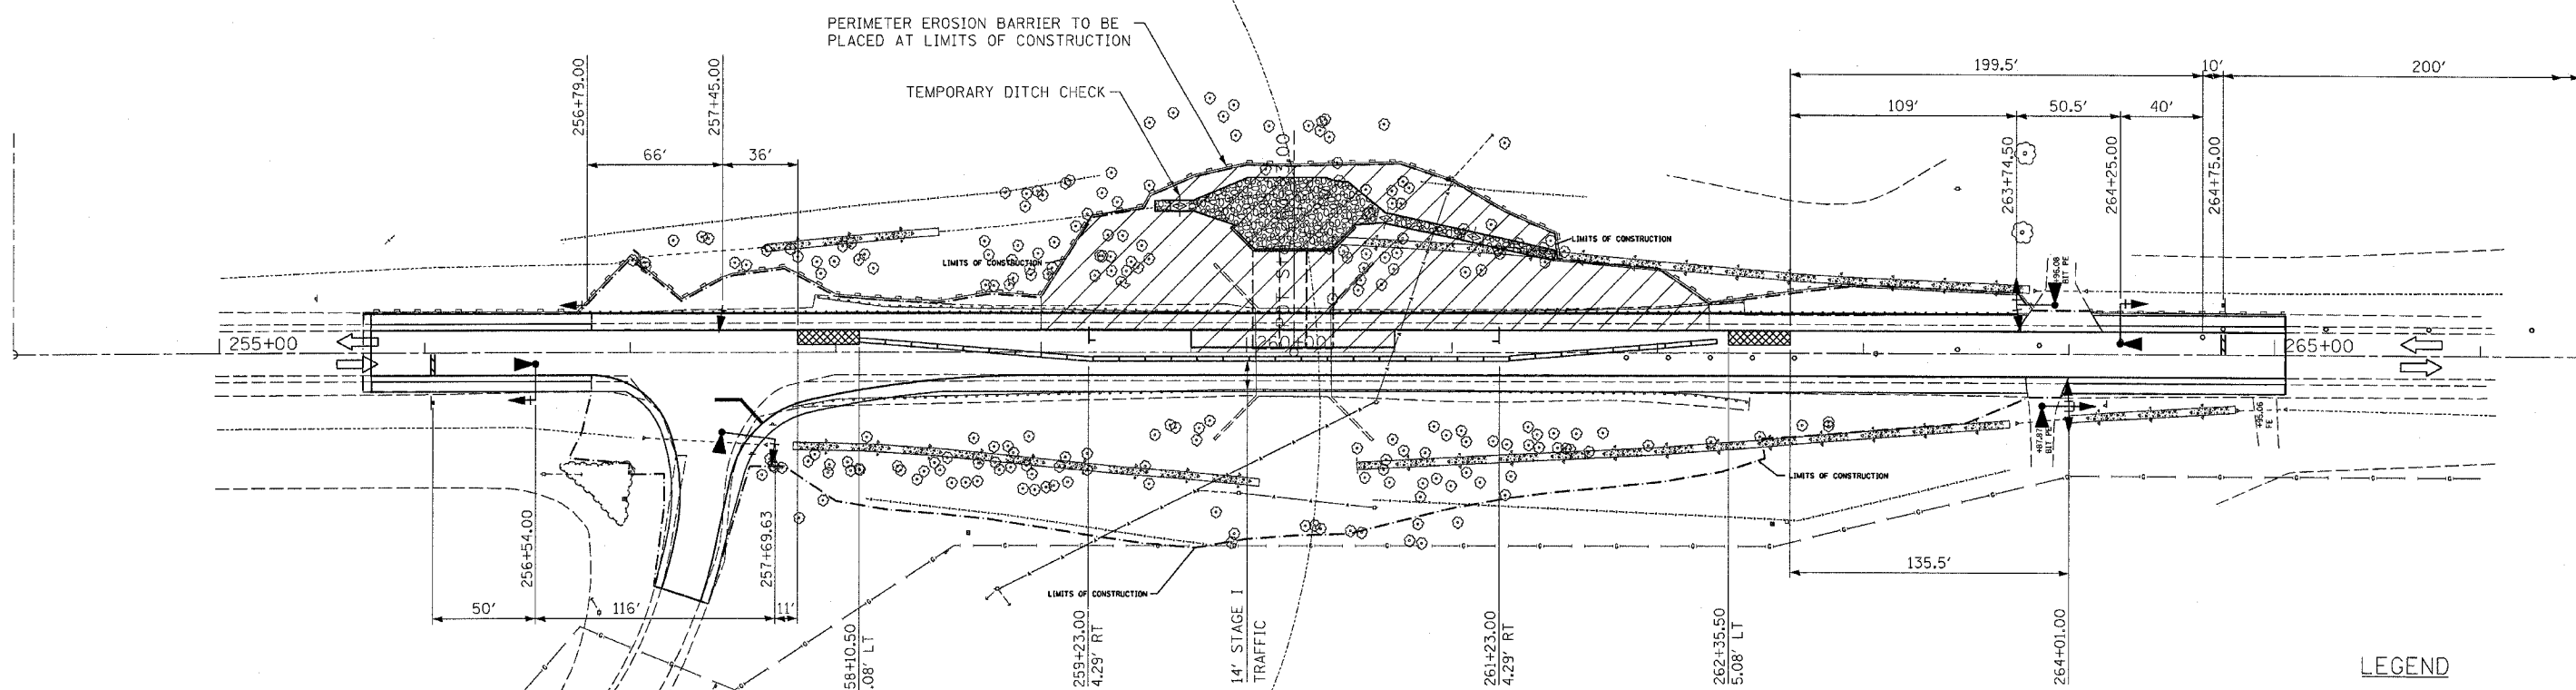

**LEGEND**

- WORK AREA
- SIGN (SEE STD 701321)
- DRUM WITH STEADY BURNING LIGHT
- TRAFFIC SIGNAL WITH BACKPLATE
- TEMPORARY CONCRETE BARRIER
- IMPACT ATTENUATOR, TEMPORARY
- MICROWAVE ON ARM
- DIRECTION OF TRAFFIC
- TYPE III BARRICADE

**PRIOR TO STAGE I CONSTRUCTION**

USING STANDARDS 701301 AND 701326, CONSTRUCT HOT-MIX ASPHALT BASE COURSE WIDENING AS SHOWN IN THE PLANS ON TR 366 AT THE INTERSECTION WITH IL 71.

USING STANDARD 701326 CONSTRUCT 8' HOT-MIX ASPHALT SHOULDER, 8" FROM RT STA 258+96.68 TO RT STA 260+04.50 AND RT STA 260+41.50 TO STA 263+78.02. ALSO CONSTRUCT VARIOUS AND VARIABLE WIDTHS OF HOT-MIX ASPHALT SHOULDER, 8" ON RT ALONG RT 71 AND TR 366 AS SHOWN ON SCHEDULES AND IN THE PLANS

**STAGE I SEQUENCE OF CONSTRUCTION**

PLACE STAGE I TRAFFIC CONTROL ACCORDING TO STANDARD 701321 AND AS SHOWN

DIRECT TRAFFIC TO STAGE I ROADWAY AND COMPLETE STAGE I STRUCTURAL WORK, PAVEMENT REMOVAL, GUARDRAIL REMOVAL, PAVEMENT RECONSTRUCTION, AND PROPOSED GUARDRAIL CONSTRUCTION

REVISIONS	
NAME	DATE

ILLINOIS DEPARTMENT OF TRANSPORTATION

STAGE I TRAFFIC CONTROL PLAN  
IL ROUTE 71 OVER UNNAMED STREAM  
FAP ROUTE 311, SECTION 5BR-1  
LASALLE COUNTY

SCALE: 1"=40'  
DATE: 01/13/06

DRAWN BY CFC  
CHECKED BY

**COOMBE-BLOXDORF P.C.**  
Engineers / Land Surveyors  
Springfield, Illinois  
Design Firm License No. 184-002708

PLOT DATE = 7/25/2007  
FILE NAME = c:\projects\ep01884\consult\road\final\roadway\tr-traffic-control-1.dgn  
PLOT SCALE = 1"=40'  
USER NAME = duncenbd