

| F.A.P. RTE. | SECTION | COUNTY | TOTAL SHEETS | SHEET NO. |
|---------------------|---------|---------------------------|--------------|-----------|
| 311 | 5BR-1 | LASALLE | 32 | 11 |
| STA. | | TO STA. | | |
| FED. ROAD DIST. NO. | | ILLINOIS FED. AID PROJECT | | |



WIDTH RESTRICTION SIGNING:


WIDTH RESTRICTION SIGNING SHALL BE PLACED SOUTH OF THE I-80 INTERSECTION AND NORTH OF THE US ROUTE 52 INTERSECTION WITH IL ROUTE 71. WIDTH RESTRICTION SHALL BE SHOWN AS 11'-6" IN STAGE II AND IS NOT REQUIRED FOR STAGE I.

WIDTH RESTRICTION SIGNING SHALL BE INCLUDED IN THE COST OF STD. 701321.

NOTES:

SEE STANDARD 701321 FOR ADDITIONAL TRAFFIC CONTROL MEASURES NOT PICTURED

THE PLACEMENT OF TEMPORARY CONCRETE BARRIERS, IMPACT ATTENUATORS AND TEMPORARY SIGNALS ARE AS SHOWN. REMAINING TRAFFIC CONTROL ITEMS SHALL BE PLACED PER STANDARD 701321

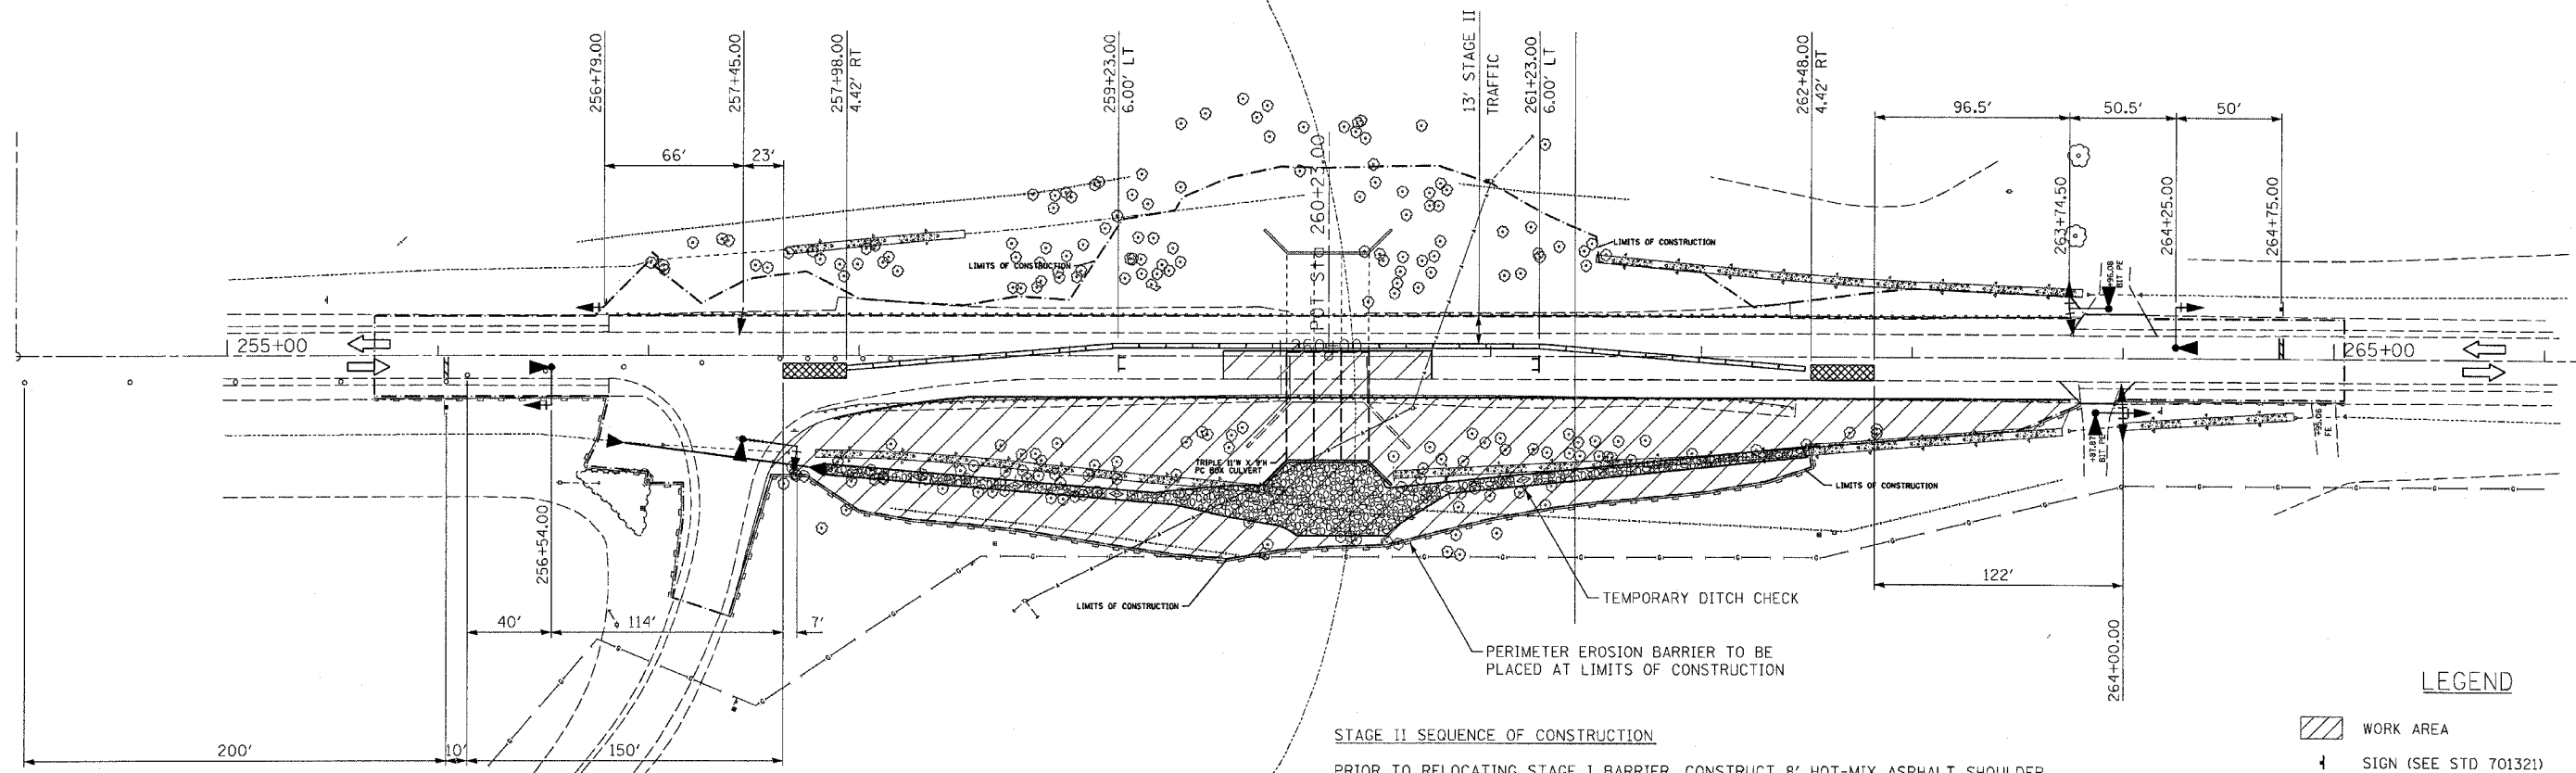

LEGEND

- WORK AREA
- SIGN (SEE STD 701321)
- DRUM WITH STEADY BURNING LIGHT
- TRAFFIC SIGNAL WITH BACKPLATE
- TEMPORARY CONCRETE BARRIER
- IMPACT ATTENUATOR, TEMPORARY
- MICROWAVE ON ARM
- DIRECTION OF TRAFFIC
- TYPE III BARRICADE

STAGE II SEQUENCE OF CONSTRUCTION

PRIOR TO RELOCATING STAGE I BARRIER, CONSTRUCT 8' HOT-MIX ASPHALT SHOULDER FROM LT STA 256+81 TO LT STA 263+75

RELOCATE BARRIER WALL AND IMPACT ATTENUATORS AND PUT IN PLACE OTHER TRAFFIC CONTROL MEASURES FOR STAGE II AS REQUIRED BY 701321

ONCE TRAFFIC IS DIRECTED TO STAGE II TRAFFIC LANES, COMPLETE STAGE II STRUCTURAL WORK, PAVEMENT AND GUARD RAIL REMOVAL, PAVEMENT AND SHOULDER RECONSTRUCTION, AND PROPOSED GUARDRAIL CONSTRUCTION

REMOVE TRAFFIC CONTROL DEVICES FOR STAGE II, INCLUDING TEMPORARY CONCRETE BARRIER. PUT TRAFFIC CONTROL MEASURES IN PLACE AS REQUIRED BY STANDARD 701306 AND COMPLETE RESURFACING AS SHOWN IN THE PLANS

COOMBE-BLOXDORF P.C.
 Engineers / Land Surveyors
 Springfield, Illinois
 Design Firm License No. 184-002708

| REVISIONS | |
|-----------|------|
| NAME | DATE |
| | |
| | |
| | |
| | |
| | |
| | |
| | |
| | |
| | |
| | |

ILLINOIS DEPARTMENT OF TRANSPORTATION
 STAGE II TRAFFIC CONTROL PLAN
 IL ROUTE 71 OVER UNNAMED STREAM
 FAP ROUTE 311, SECTION 5BR-1
 LASALLE COUNTY

SCALE: 1"=40'
 DATE: 01/13/06
 DRAWN BY CFC
 CHECKED BY

PLOT DATE = 7/25/2007
 FILE NAME = s:\projects\vep01884\comul\cadda\final\roadway\tr-aff\tr-control\11.rldgn
 USER = cfc
 USER = cfc