


CONTRACT NO. 66612				
F.A. RTE.	SECTION	COUNTY	TOTAL SHEETS	SHEET NO.
840	123 BR-2	IROQUOIS	67	54
STA. 282+00.00 TO STA. 282+50.00				
FED. ROAD DIST. NO.	ILLINOIS	FED. AID PROJECT		

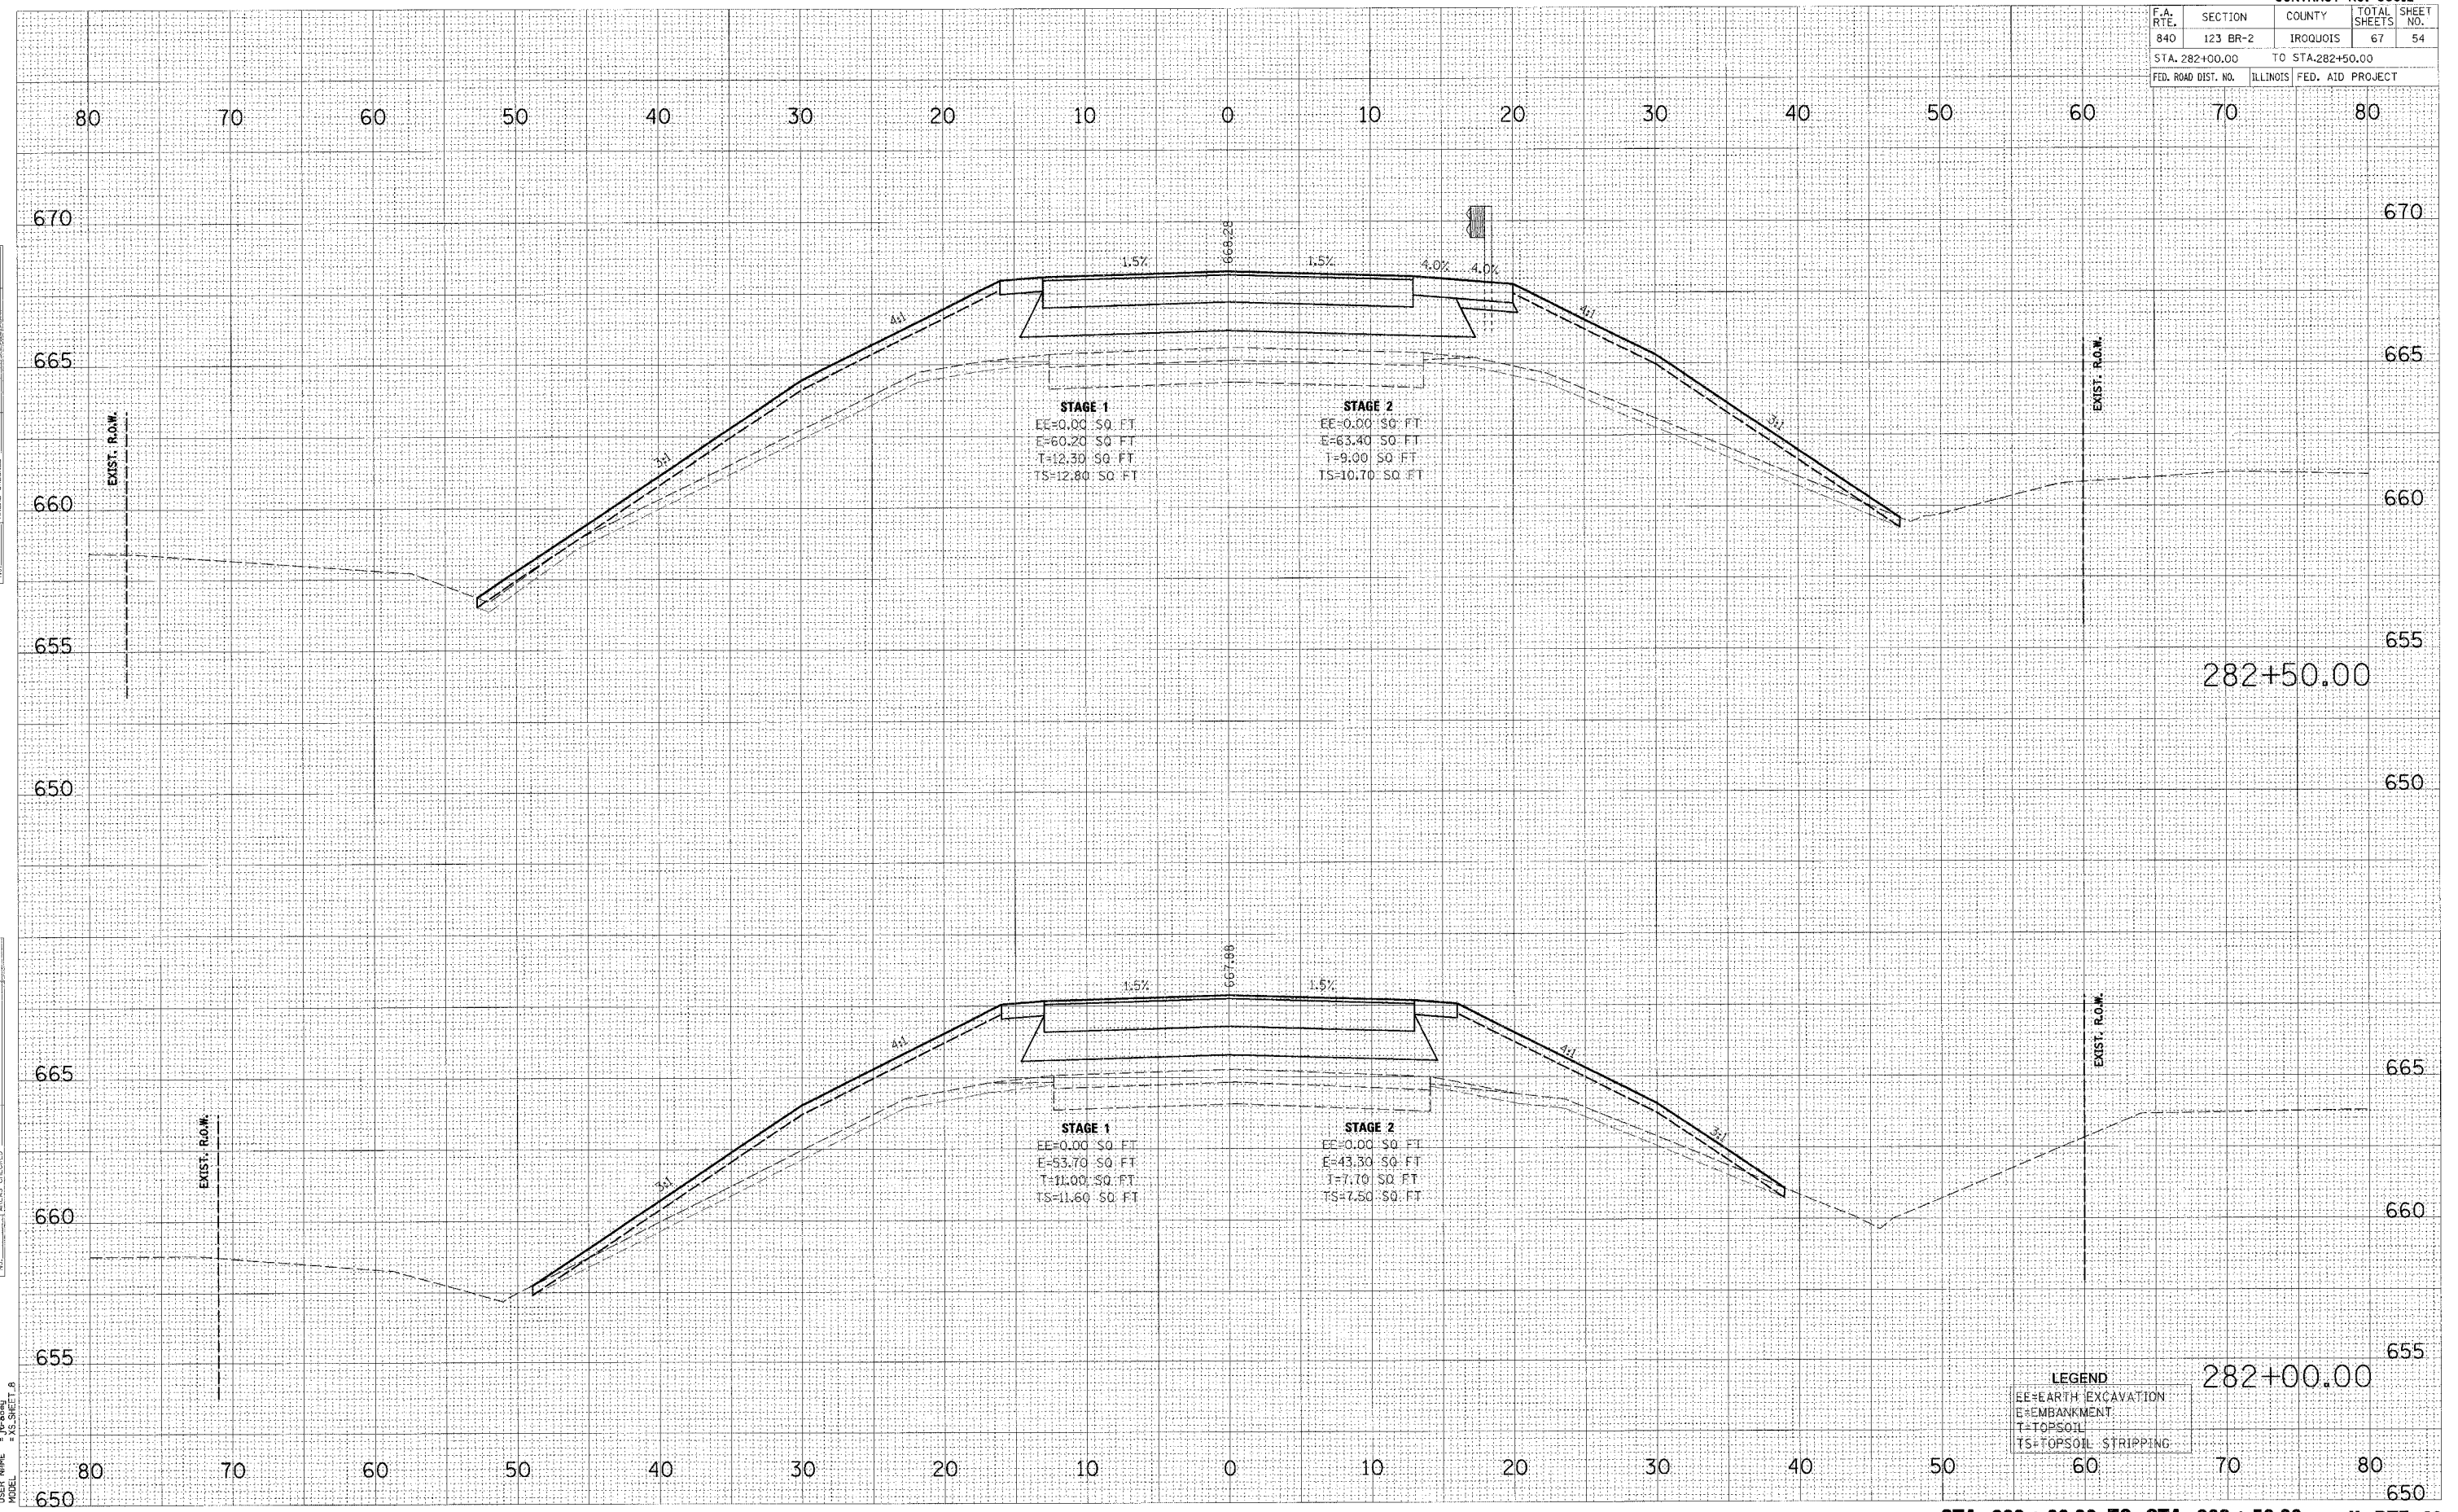

DATE: \_\_\_\_\_  
 BY: \_\_\_\_\_  
 SURVEYED: \_\_\_\_\_  
 PLOTTED: \_\_\_\_\_  
 NOTE BOOK: \_\_\_\_\_  
 AREAS CHECKED: \_\_\_\_\_

DATE: \_\_\_\_\_  
 BY: \_\_\_\_\_  
 SURVEYED: \_\_\_\_\_  
 PLOTTED: \_\_\_\_\_  
 NOTE BOOK: \_\_\_\_\_  
 AREAS CHECKED: \_\_\_\_\_

PLOT DATE = 6/7/2007  
 FILE NAME = C:\123002\123002\123002.dwg  
 USER NAME = jpr  
 MODEL = XS\_SHEET\_8

**LEGEND**

EE	=EARTH EXCAVATION
E	=EMBANKMENT
T	=TOPSOIL
TS	=TOPSOIL STRIPPING