


CONTRACT NO. 66612			
F.A. RTE.	SECTION	COUNTY	TOTAL SHEETS
840	123 BR-2	IROQUOIS	67
			SHEET NO. 60
STA. 285+50.00		TO STA. 285+50.00	
FED. ROAD DIST. NO.	ILLINOIS FED. AID PROJECT		

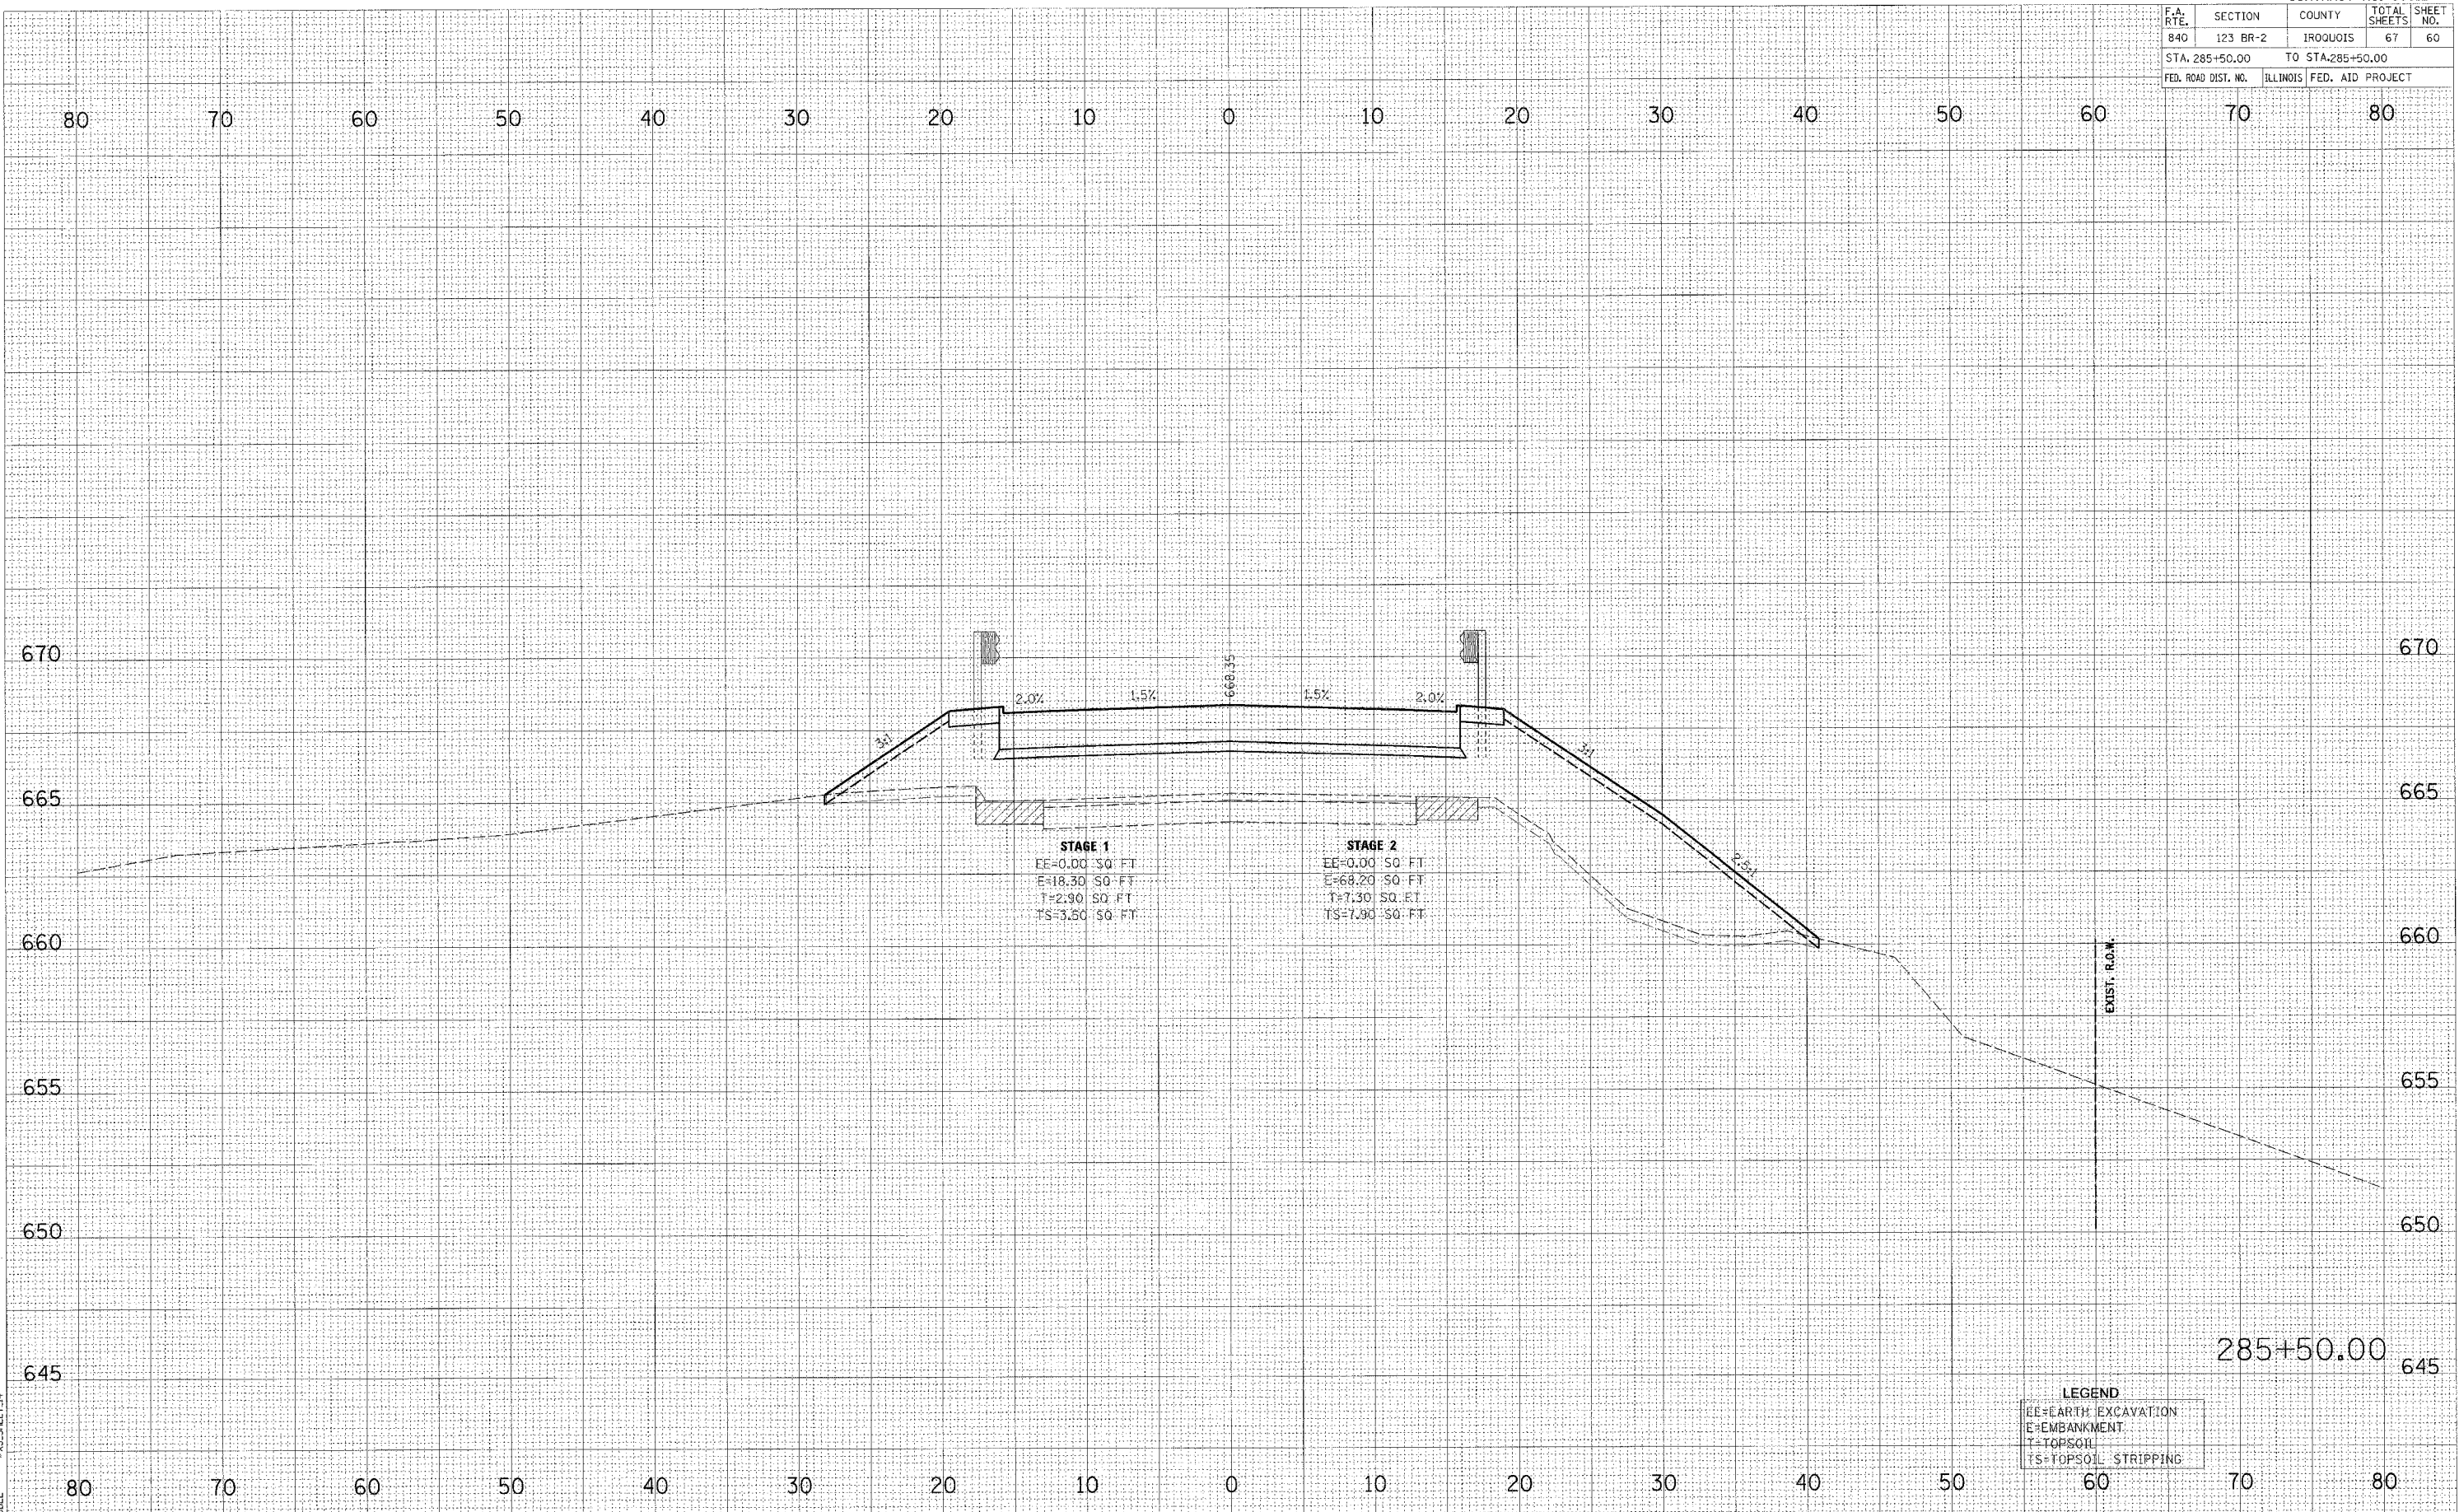

DATE	BY
SURVEYED	FLOTTED
NOTE BOOK NO.	AREAS CHECKED

DATE	BY
SURVEYED	FLOTTED
NOTE BOOK NO.	AREAS CHECKED

PLOT DATE = 6/7/2007  
 FILE NAME = C:\V12007\Road\Geo\386207\_49\_PMS29p00K  
 USER NAME = jpr  
 MODEL = XS-SHEET-14

EE=	EARTH EXCAVATION
E=	EMBANKMENT
T=	TOPSOIL
TS=	TOPSOIL STRIPPING