


CONTRACT NO. 66612				
F.A. RTE.	SECTION	COUNTY	TOTAL SHEETS	SHEET NO.
B40	123 BR-2	TROQUOIS	67	63
STA. 287+00.00 TO STA. 287+47.72				
FED. ROAD DIST. NO.	ILLINOIS FED. AID PROJECT			

BY	DATE

BY	DATE

PLOT DATE = 8/7/2007
 FILE NAME = H:\11280287\road\Geo\287\287_49\MSD6600K
 USER NAME = jpeaney
 MODEL = XS_SHEET_17

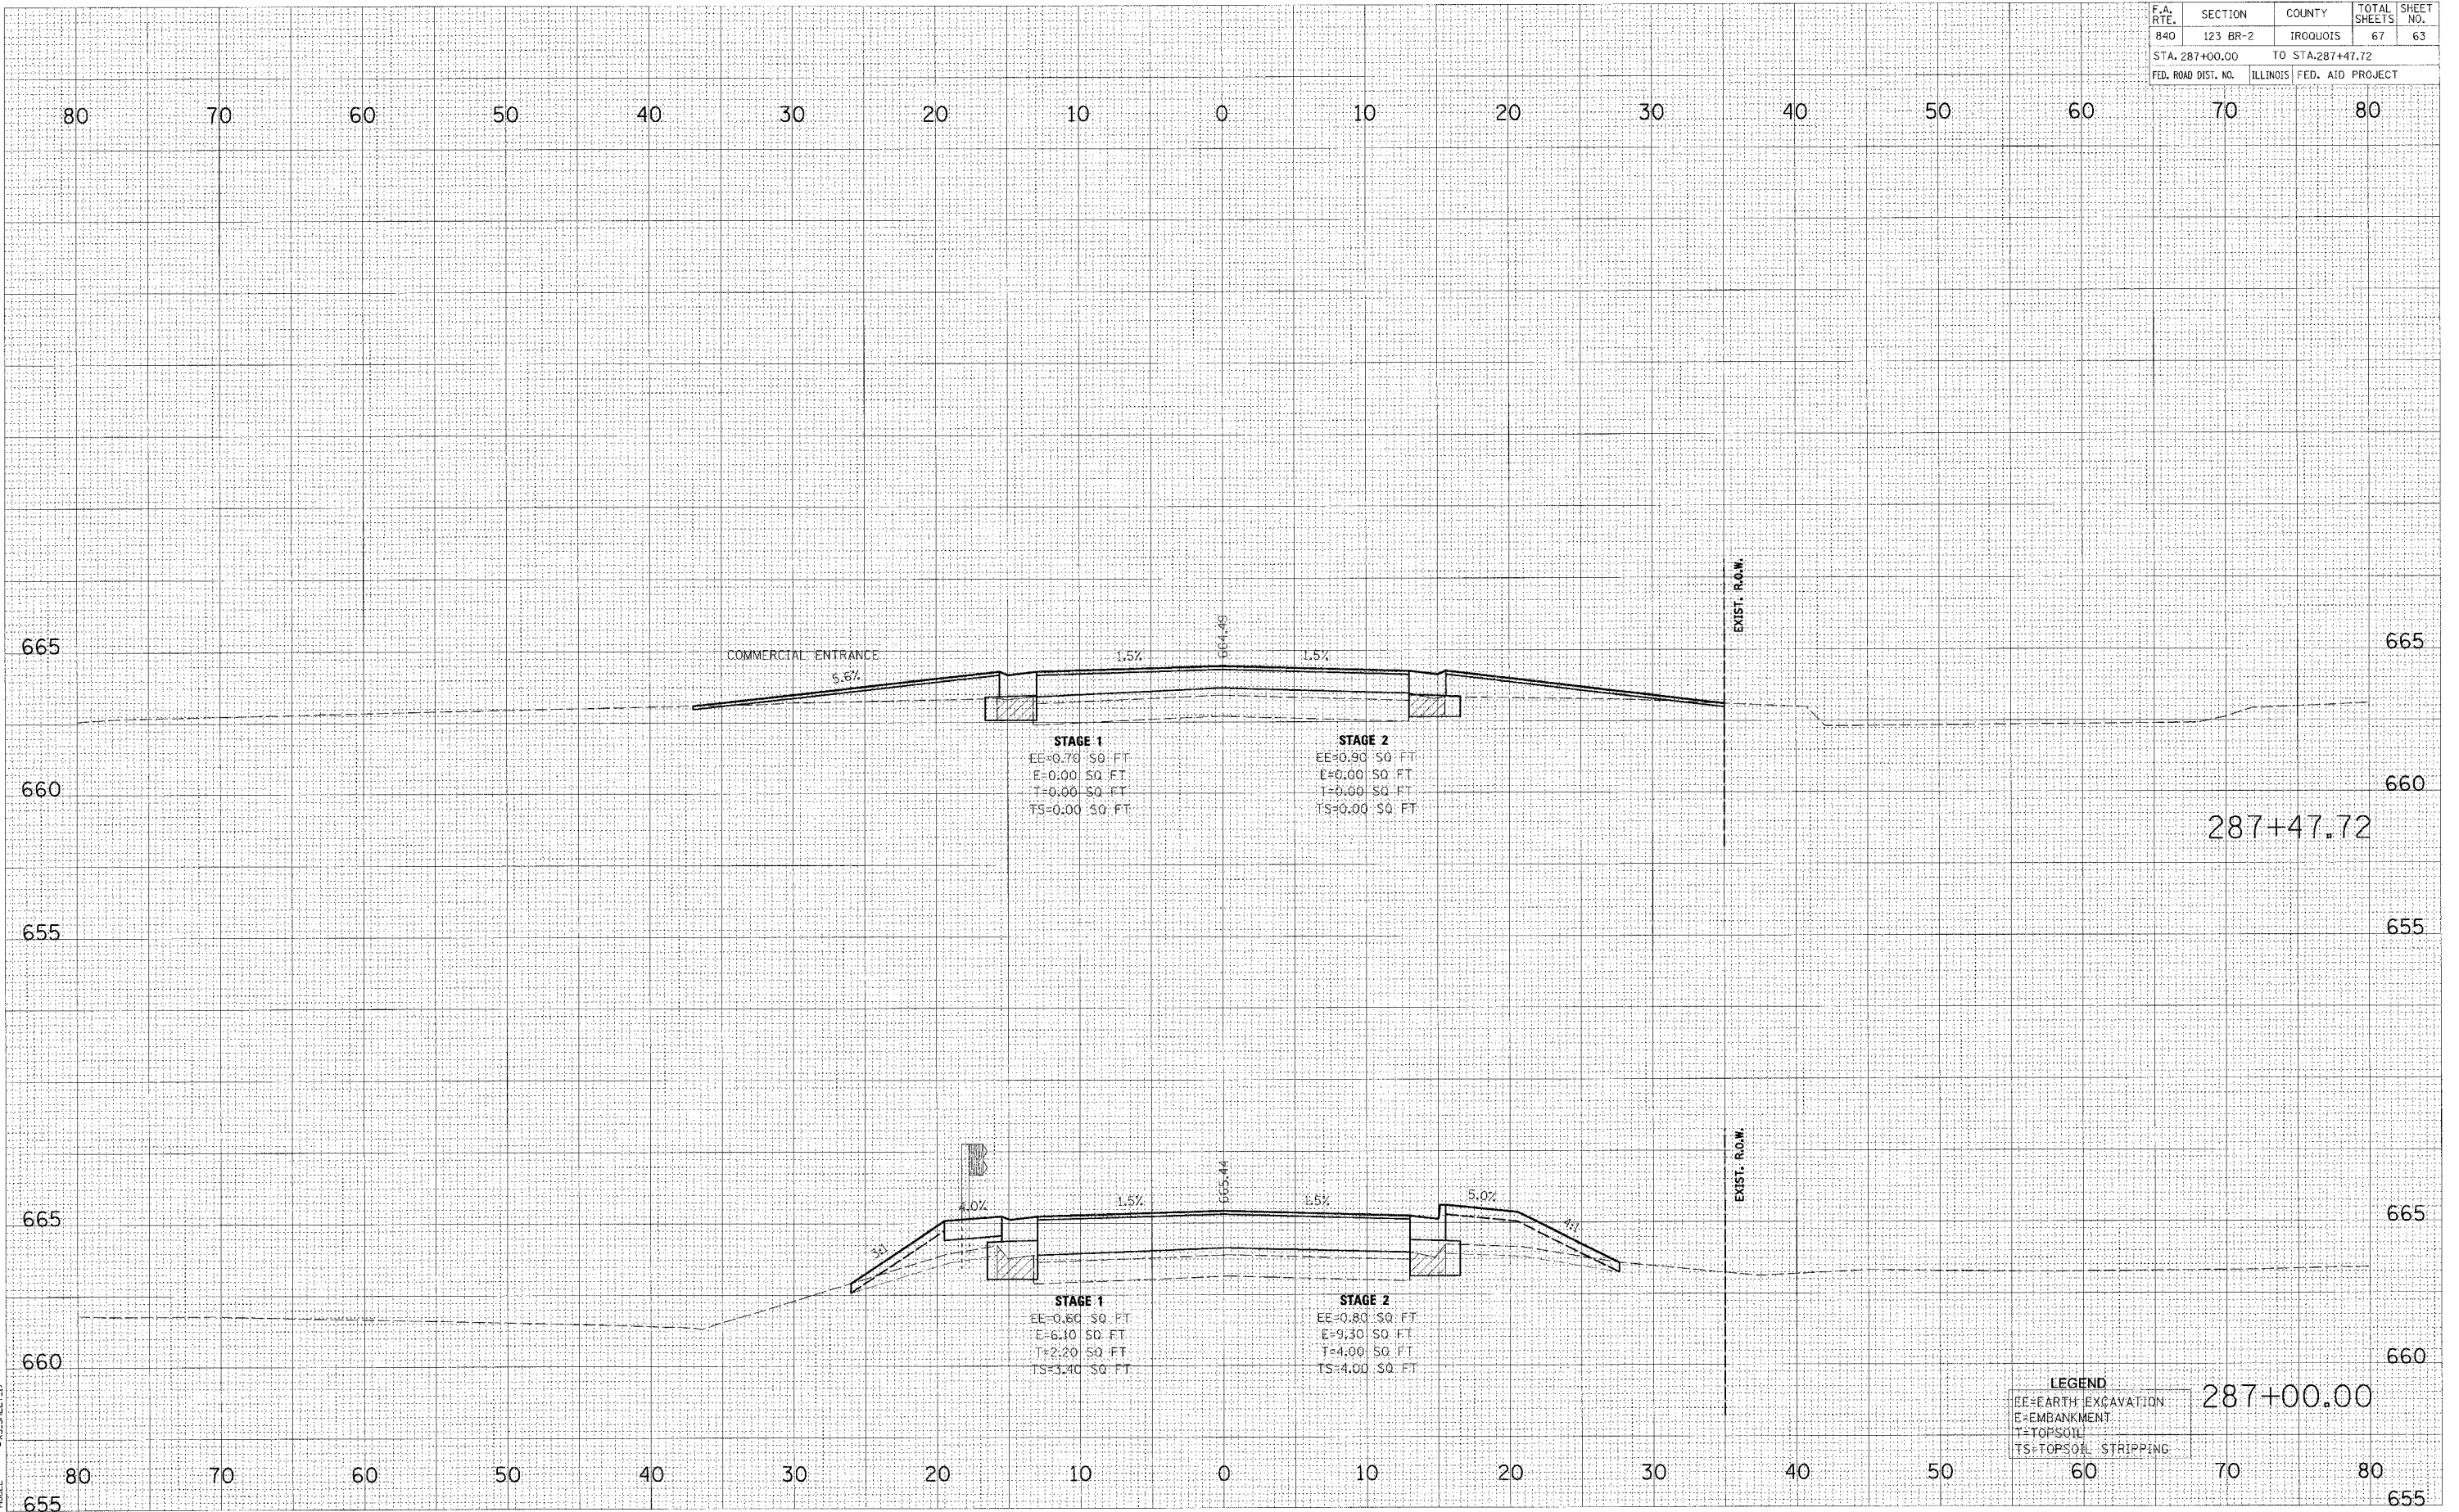

LEGEND	
	EE-EARTH EXCAVATION
	E-EMBANKMENT
	T-TOPSOIL
	TS-TOPSOIL STRIPPING