


F.A.I. RTE.	SECTION	COUNTY	TOTAL SHEETS	SHEET NO.
80	06-BHBR	BUREAU	165	15
STA.		TO STA.		
FED. ROAD DIST. NO. 3 ILLINOIS FED. AID PROJECT				

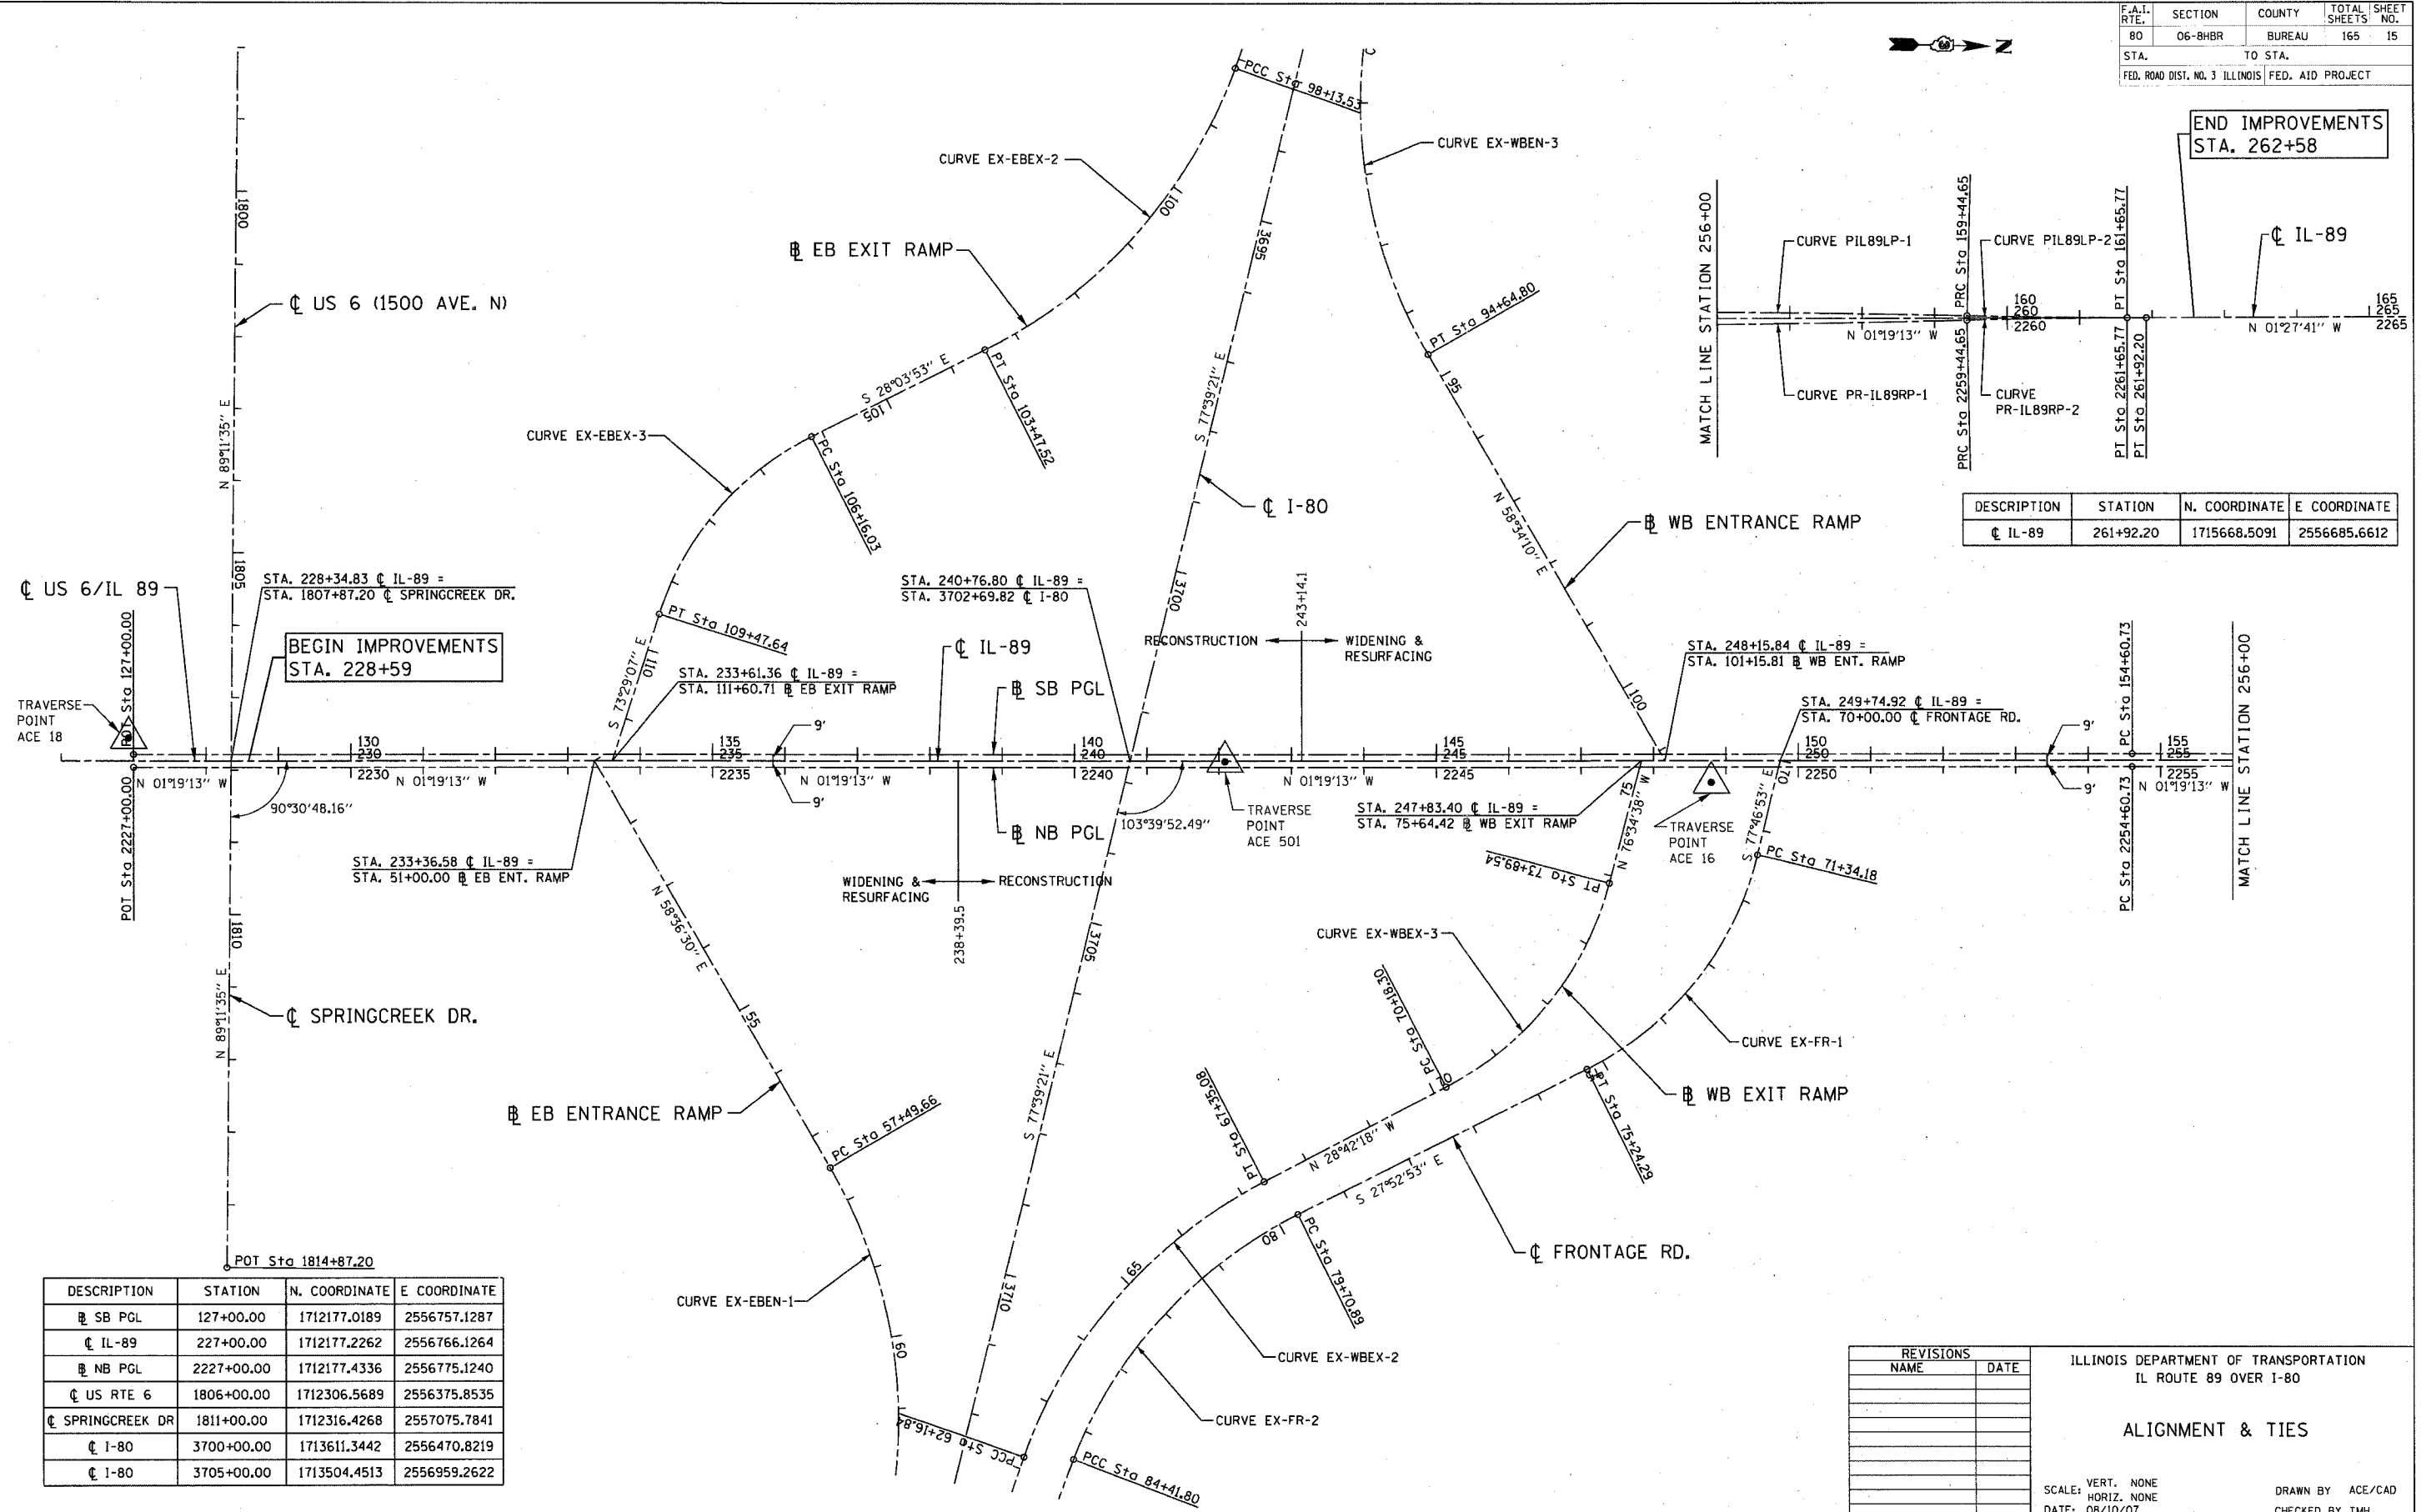

END IMPROVEMENTS
STA. 262+58



DESCRIPTION	STATION	N. COORDINATE	E COORDINATE
IL-89	261+92.20	1715668.5091	2556685.6612

DESCRIPTION	STATION	N. COORDINATE	E COORDINATE
SB PGL	127+00.00	1712177.0189	2556757.1287
IL-89	227+00.00	1712177.2262	2556766.1264
NB PGL	2227+00.00	1712177.4336	2556775.1240
US RTE 6	1806+00.00	1712306.5689	2556375.8535
Springcreek Dr	1811+00.00	1712316.4268	2557075.7841
I-80	3700+00.00	1713611.3442	2556470.8219
I-80	3705+00.00	1713504.4513	2556959.2622

REVISIONS	
NAME	DATE

ILLINOIS DEPARTMENT OF TRANSPORTATION
IL ROUTE 89 OVER I-80

ALIGNMENT & TIES

SCALE: VERT. NONE
HORIZ. NONE
DATE: 08/10/07

DRAWN BY ACE/CAD
CHECKED BY TMH

