
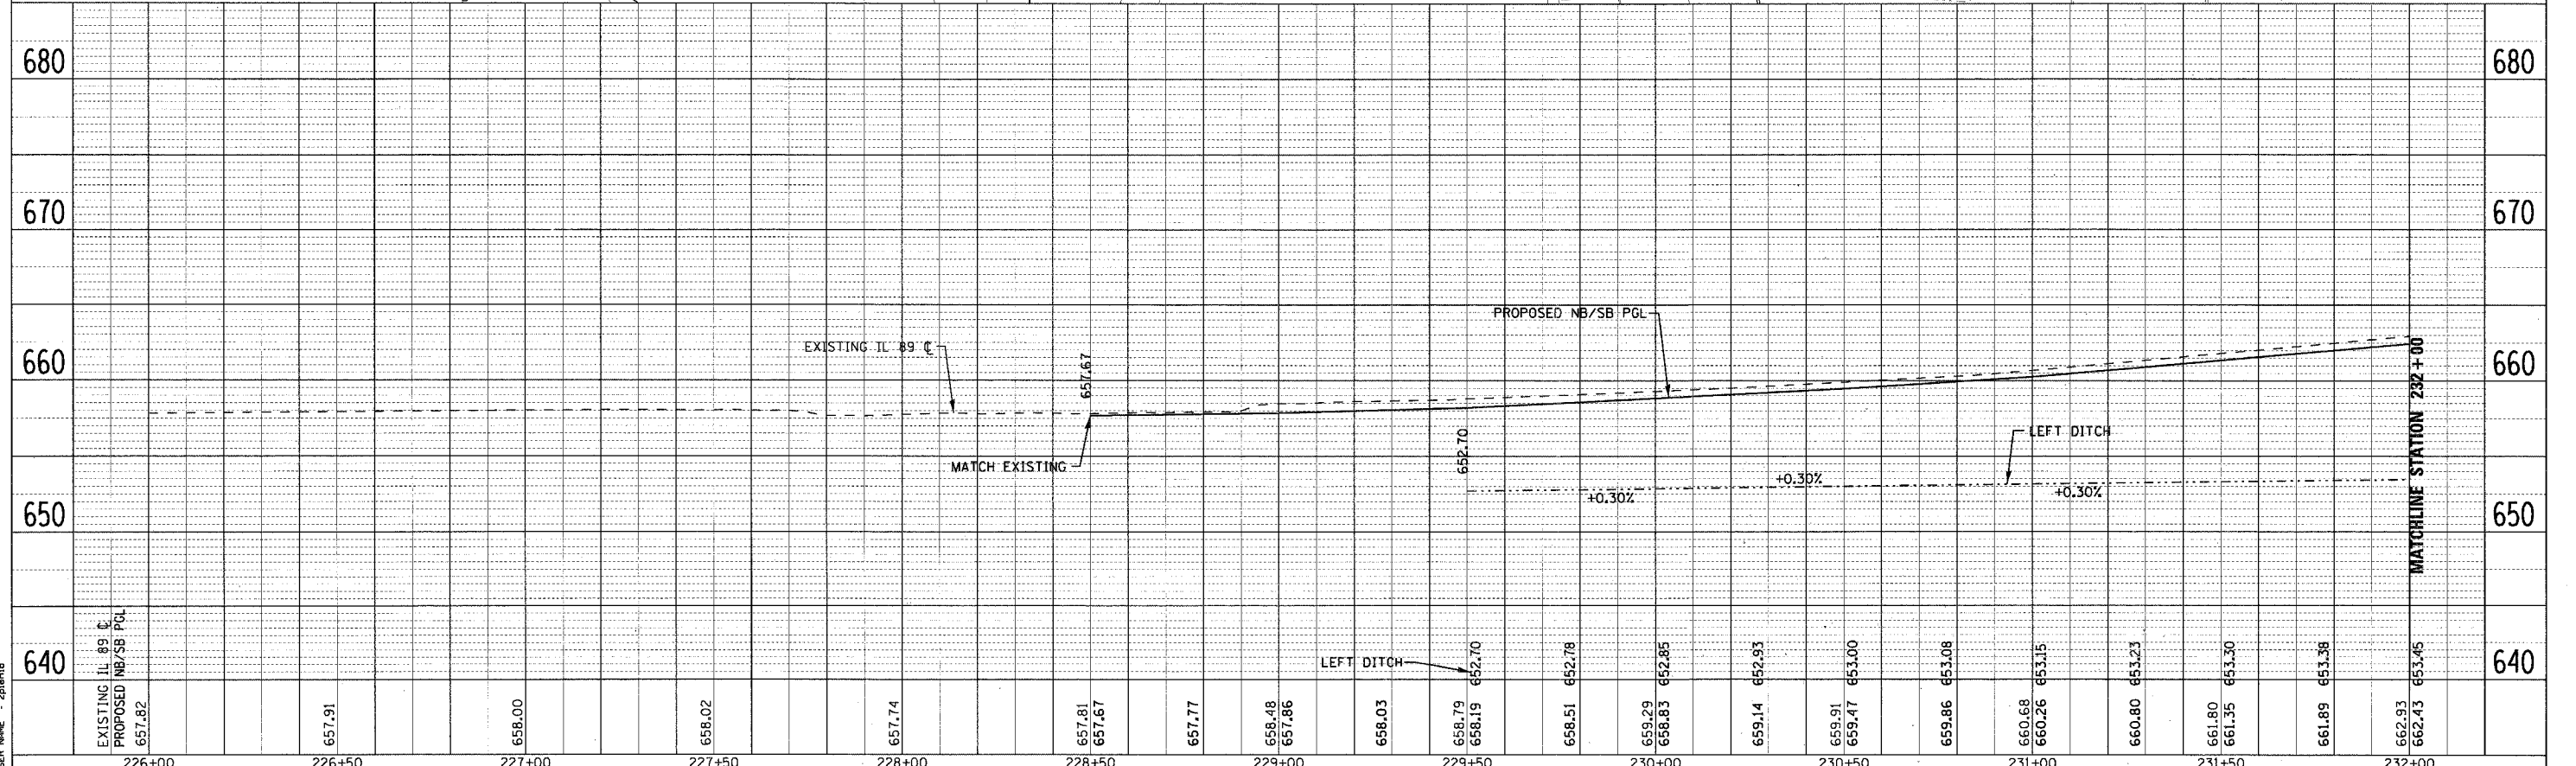


F.A.I. RTE.	SECTION	COUNTY	TOTAL SHEETS	SHEET NO.
80	06-8HBR	BUREAU	165	24
STA. 228+59		TO STA. 232+00		
FED. ROAD DIST. NO. 3		ILLINOIS		
		FED. AID PROJECT		

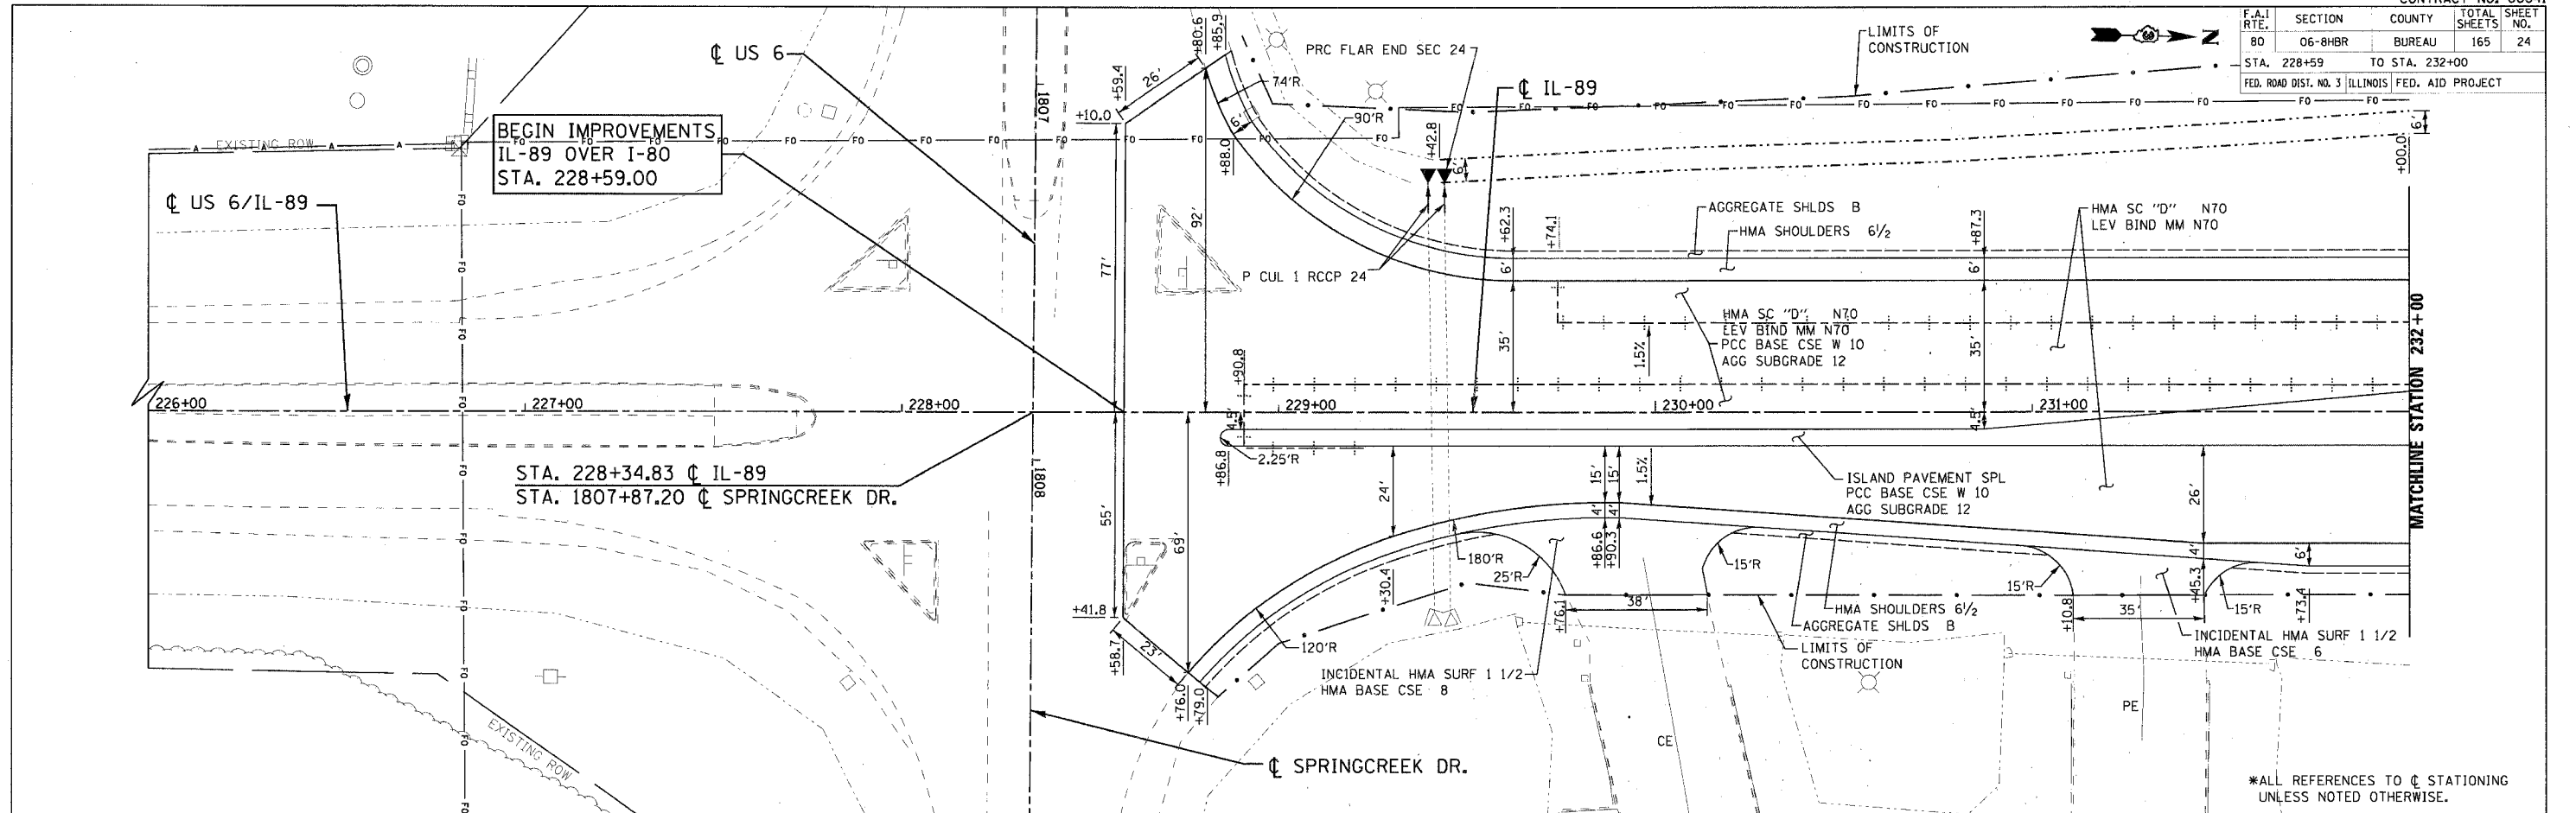

PLAN	DATE
SURVEYED	
ALIGNED	
CHECKED	
BY DATE	
NO. OF DAYS CHECKED	
FILE NO.	

PROFILE	DATE
SURVEYED	
GRADES CHECKED	
BY DATE	
NO. OF DAYS CHECKED	
FILE NO.	

PLOT DATE = 8/19/2007
 FILE NAME = g:\p\06\061228+4881_002\cadd\0909181.rds
 PLOT SCALE = 20.00' / 1" = 1" = 20.00'
 USER NAME = gshend

