


| F.A.I. RTE.                                     | SECTION | COUNTY        | TOTAL SHEETS | SHEET NO. |
|---|---------|---------------|--------------|-----------|
| 80  | 06-8HBR | BUREAU        | 165          | 34        |
| STA. 74±75                                      |         | TO STA. 71±00 |              |           |
| FED. ROAD DIST. NO. 3 ILLINOIS FED. AID PROJECT |         |               |              |           |



|      |    |
|------|----|
| DATE | BY |
| DATE | BY |
| DATE | BY |
| DATE | BY |
| DATE | BY |

|      |    |
|------|----|
| DATE | BY |
| DATE | BY |
| DATE | BY |
| DATE | BY |
| DATE | BY |

PLOT DATE = 6/9/2007  
 FILE NAME = s:\v\proj\12864889\_002\cadd\prr11r.dwg  
 PLOT SCALE = 20.00' / IN.  
 USER NAME = zbrand

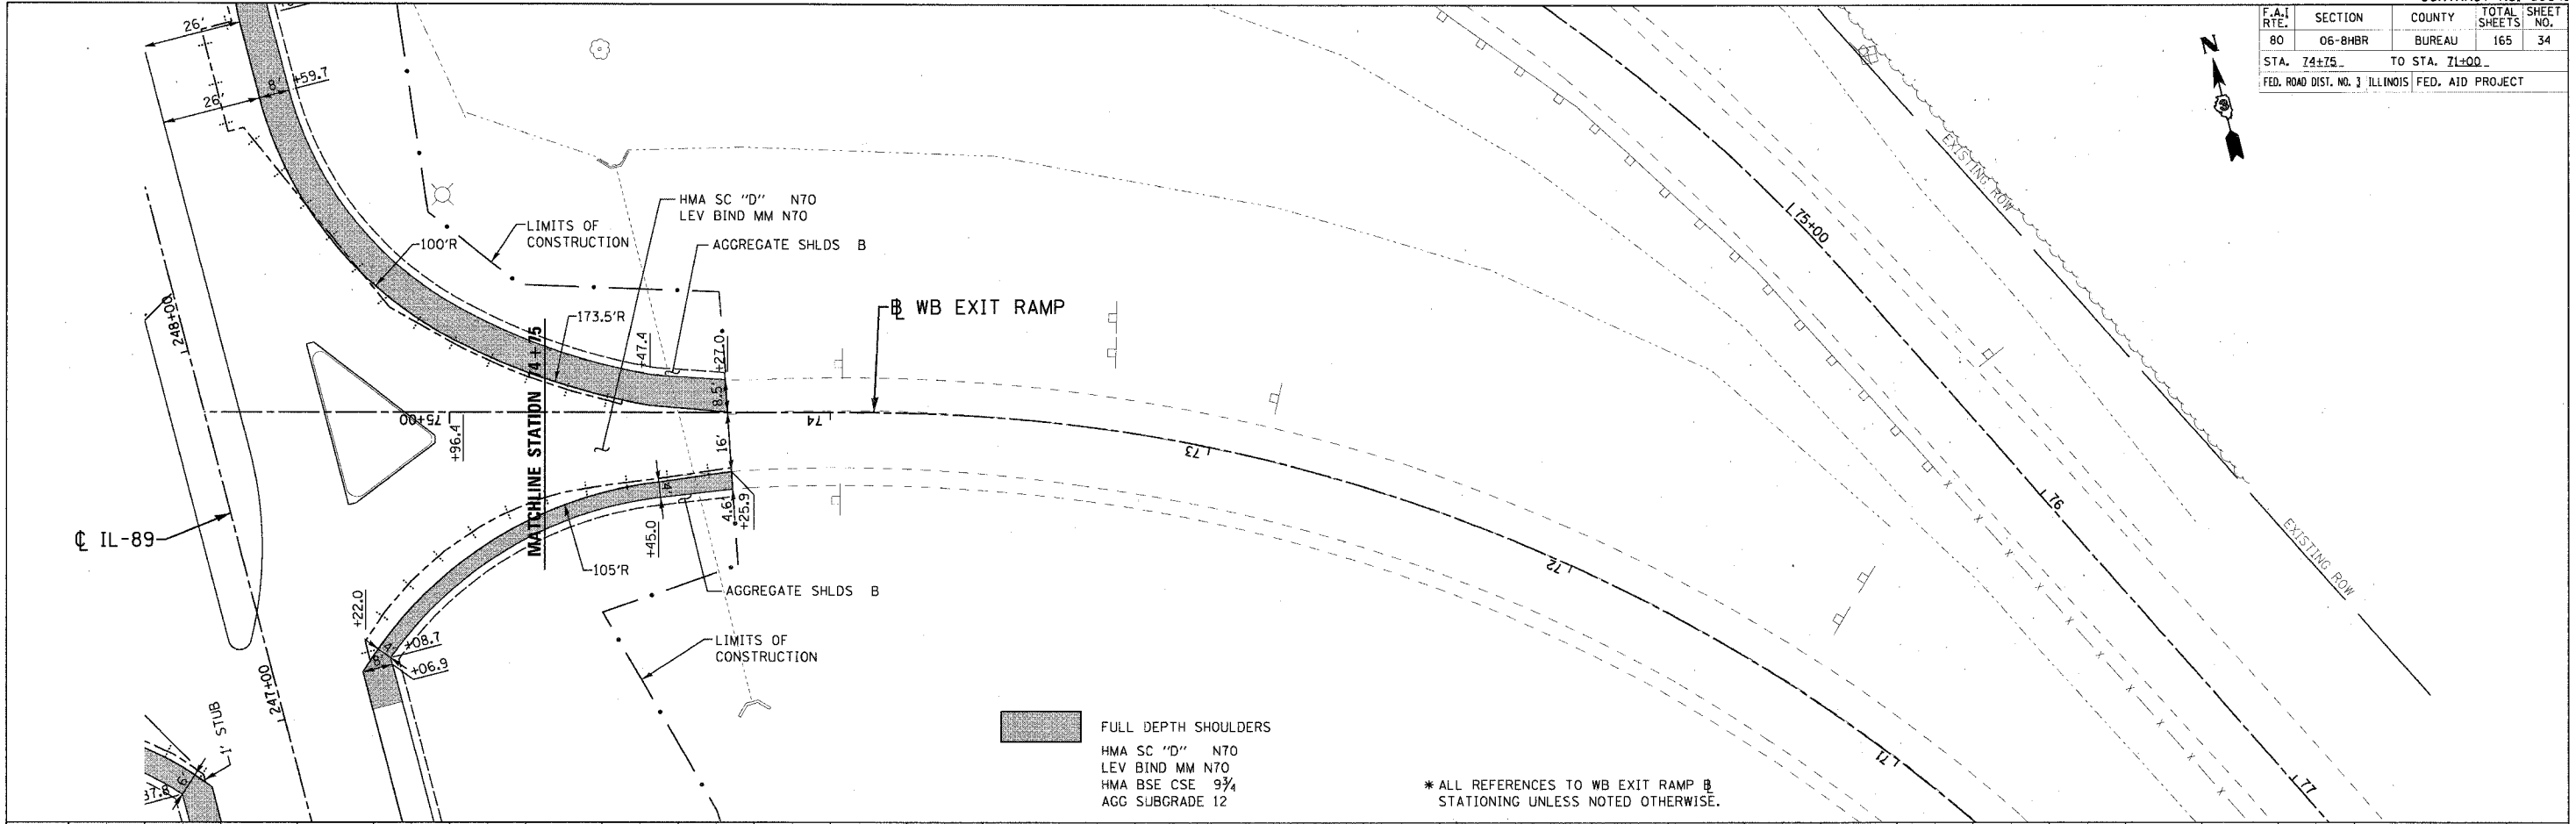

FULL DEPTH SHOULDERS  
 HMA SC "D" N70  
 LEV BIND MM N70  
 HMA BSE CSE 9 3/4  
 AGG SUBGRADE 12

\* ALL REFERENCES TO WB EXIT RAMP B STATIONING UNLESS NOTED OTHERWISE.

