






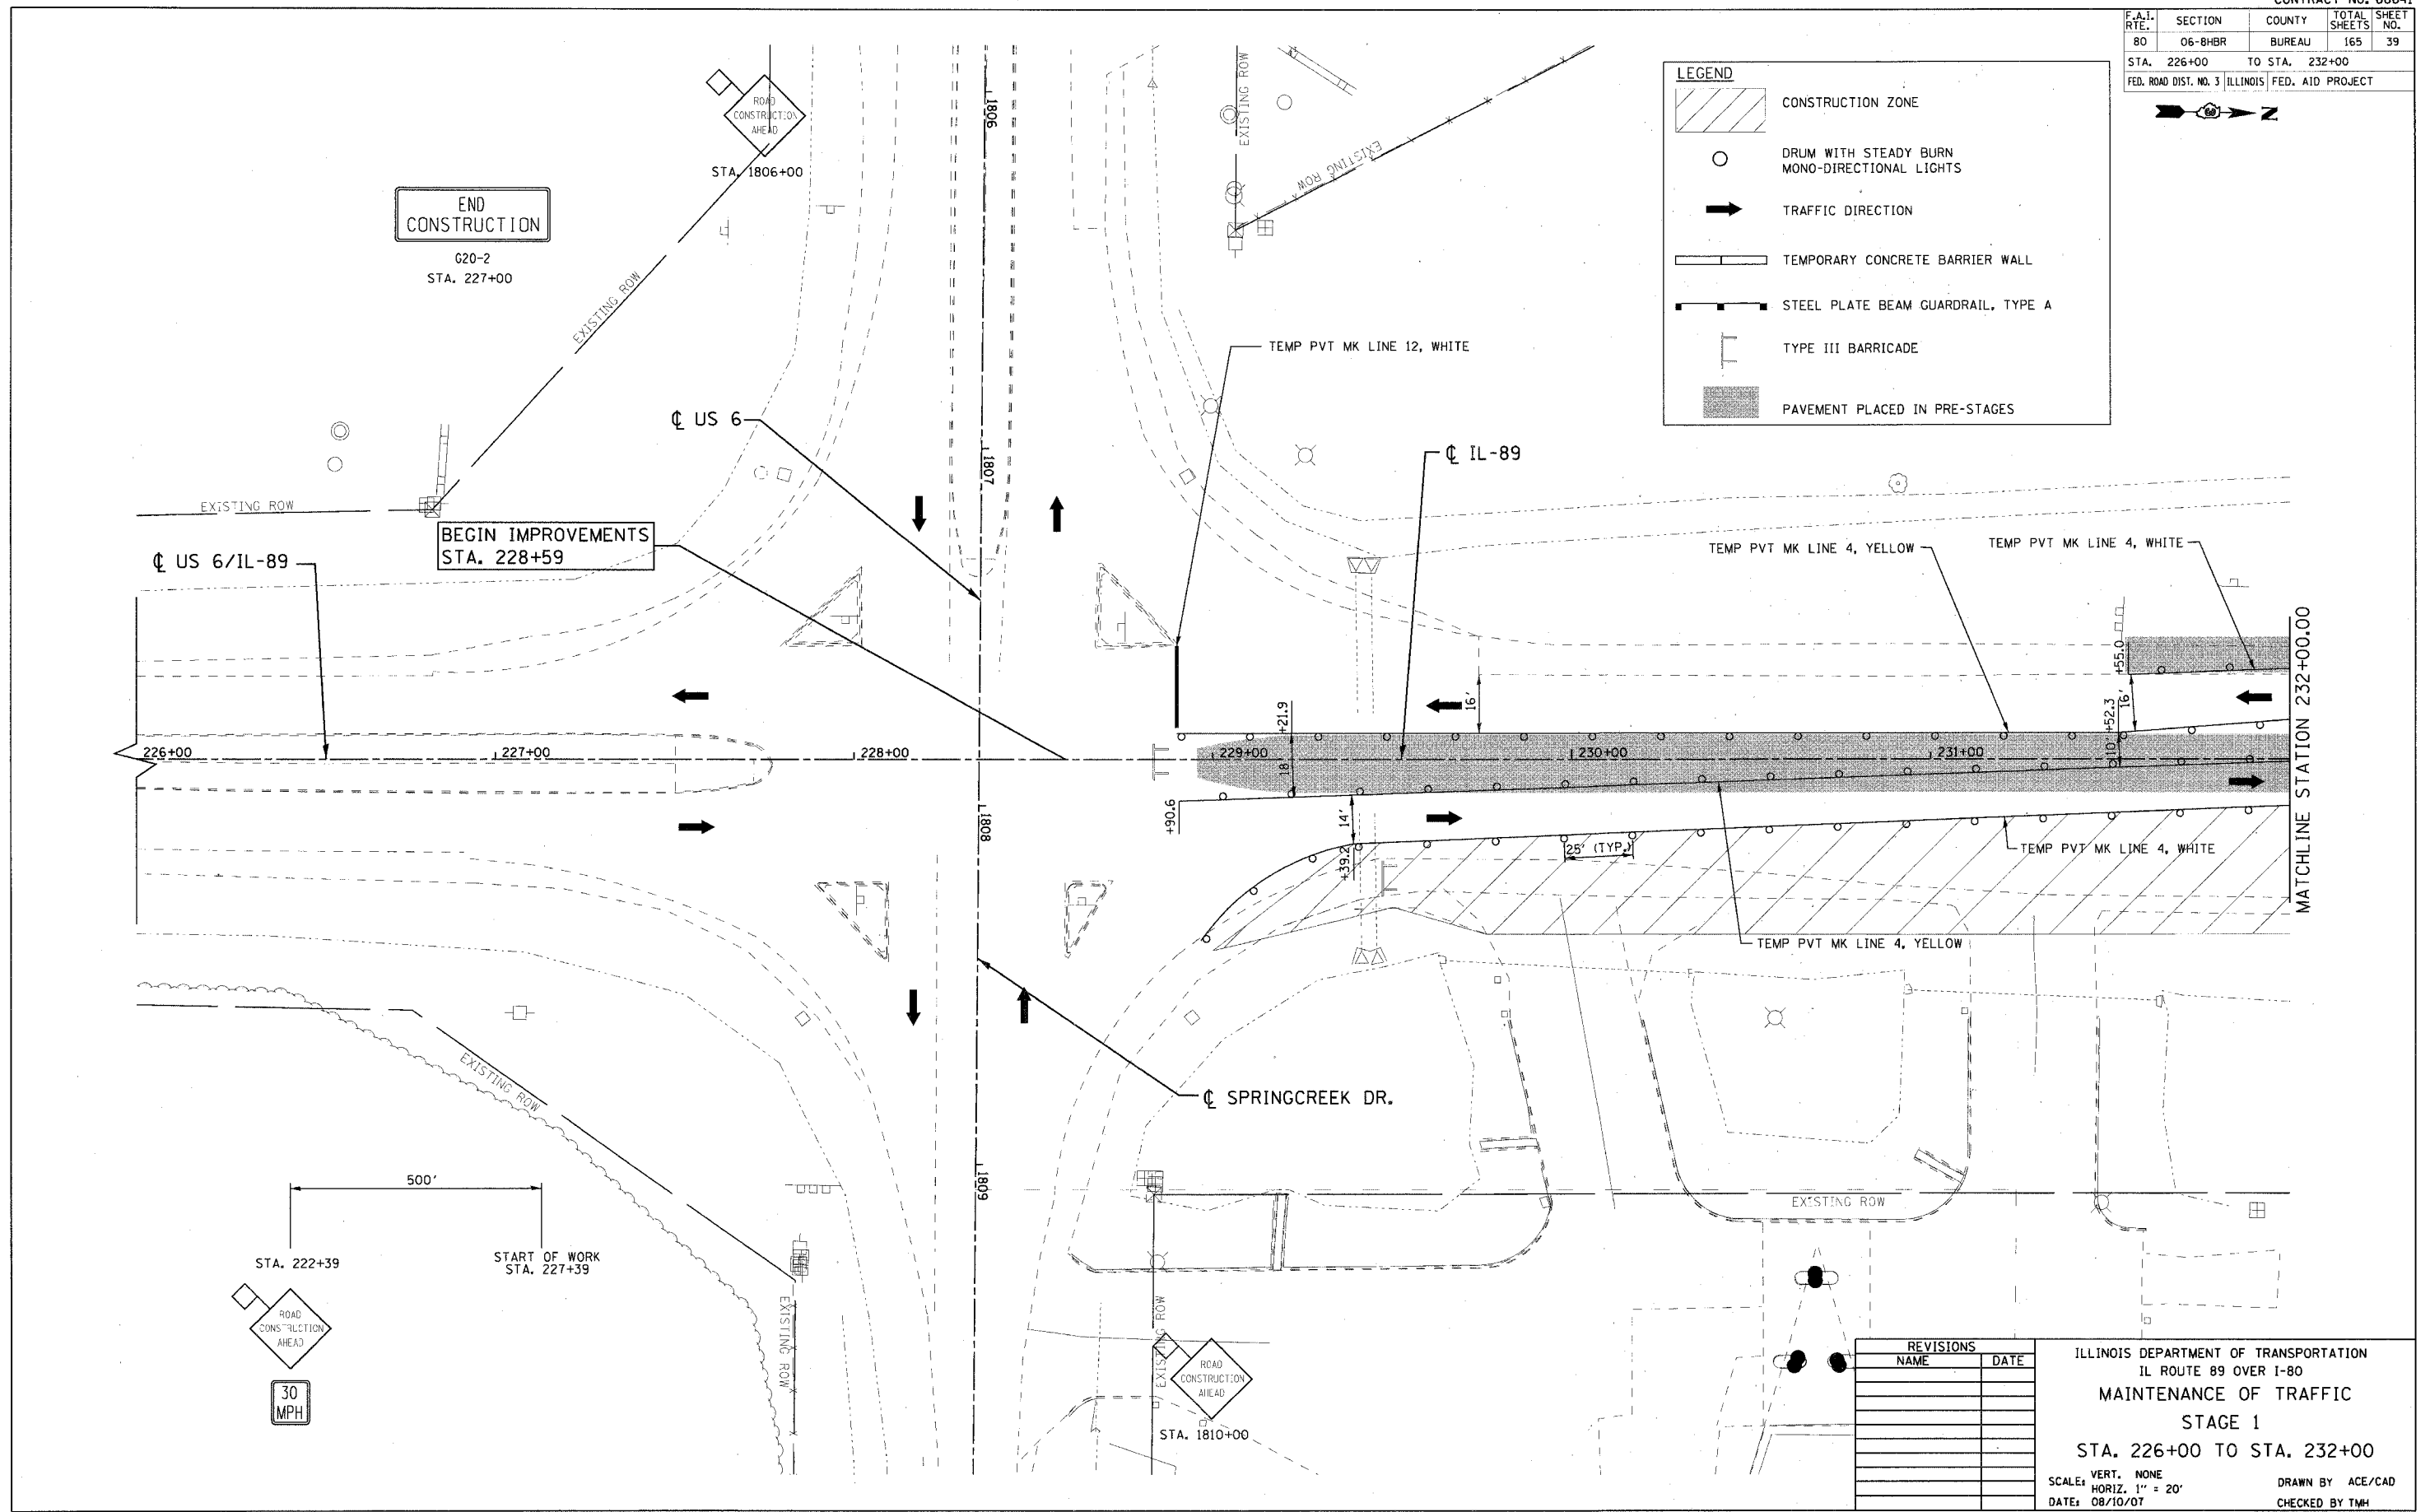


F.A.I. RTE.	SECTION	COUNTY	TOTAL SHEETS	SHEET NO.
80	06-BHBR	BUREAU	165	39
STA. 226+00		TO STA. 232+00		
FED. ROAD DIST. NO. 3 ILLINOIS FED. AID PROJECT				

LEGEND



-  CONSTRUCTION ZONE
-  DRUM WITH STEADY BURN MONO-DIRECTIONAL LIGHTS
-  TRAFFIC DIRECTION
-  TEMPORARY CONCRETE BARRIER WALL
-  STEEL PLATE BEAM GUARDRAIL, TYPE A
-  TYPE III BARRICADE
-  PAVEMENT PLACED IN PRE-STAGES

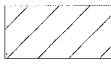

   END CONSTRUCTION
G20-2
STA. 227+00

BEGIN IMPROVEMENTS
STA. 228+59

STA. 222+39 START OF WORK
STA. 227+39

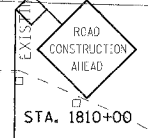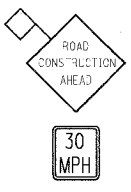

REVISIONS	
NAME	DATE

ILLINOIS DEPARTMENT OF TRANSPORTATION
IL ROUTE 89 OVER I-80
MAINTENANCE OF TRAFFIC
STAGE 1
STA. 226+00 TO STA. 232+00

SCALE: VERT. NONE
HORIZ. 1" = 20'
DATE: 08/10/07

DRAWN BY ACE/CAD
CHECKED BY TMH

PLOT DATE = 8/1/2007
 FILE NAME = g:\p\c\p\c\2064889_002\cadd\89w1181.dwg
 PLOT SCALE = 28.000 / 1"
 USER NAME = gpinard

