


F.A.I. RTE.	SECTION	COUNTY	TOTAL SHEETS	SHEET NO.
80	06-BHBR	BUREAU	165	49
STA. 244+00		TO STA. 248+50		
FED. ROAD DIST. NO. 3 ILLINOIS FED. AID PROJECT				

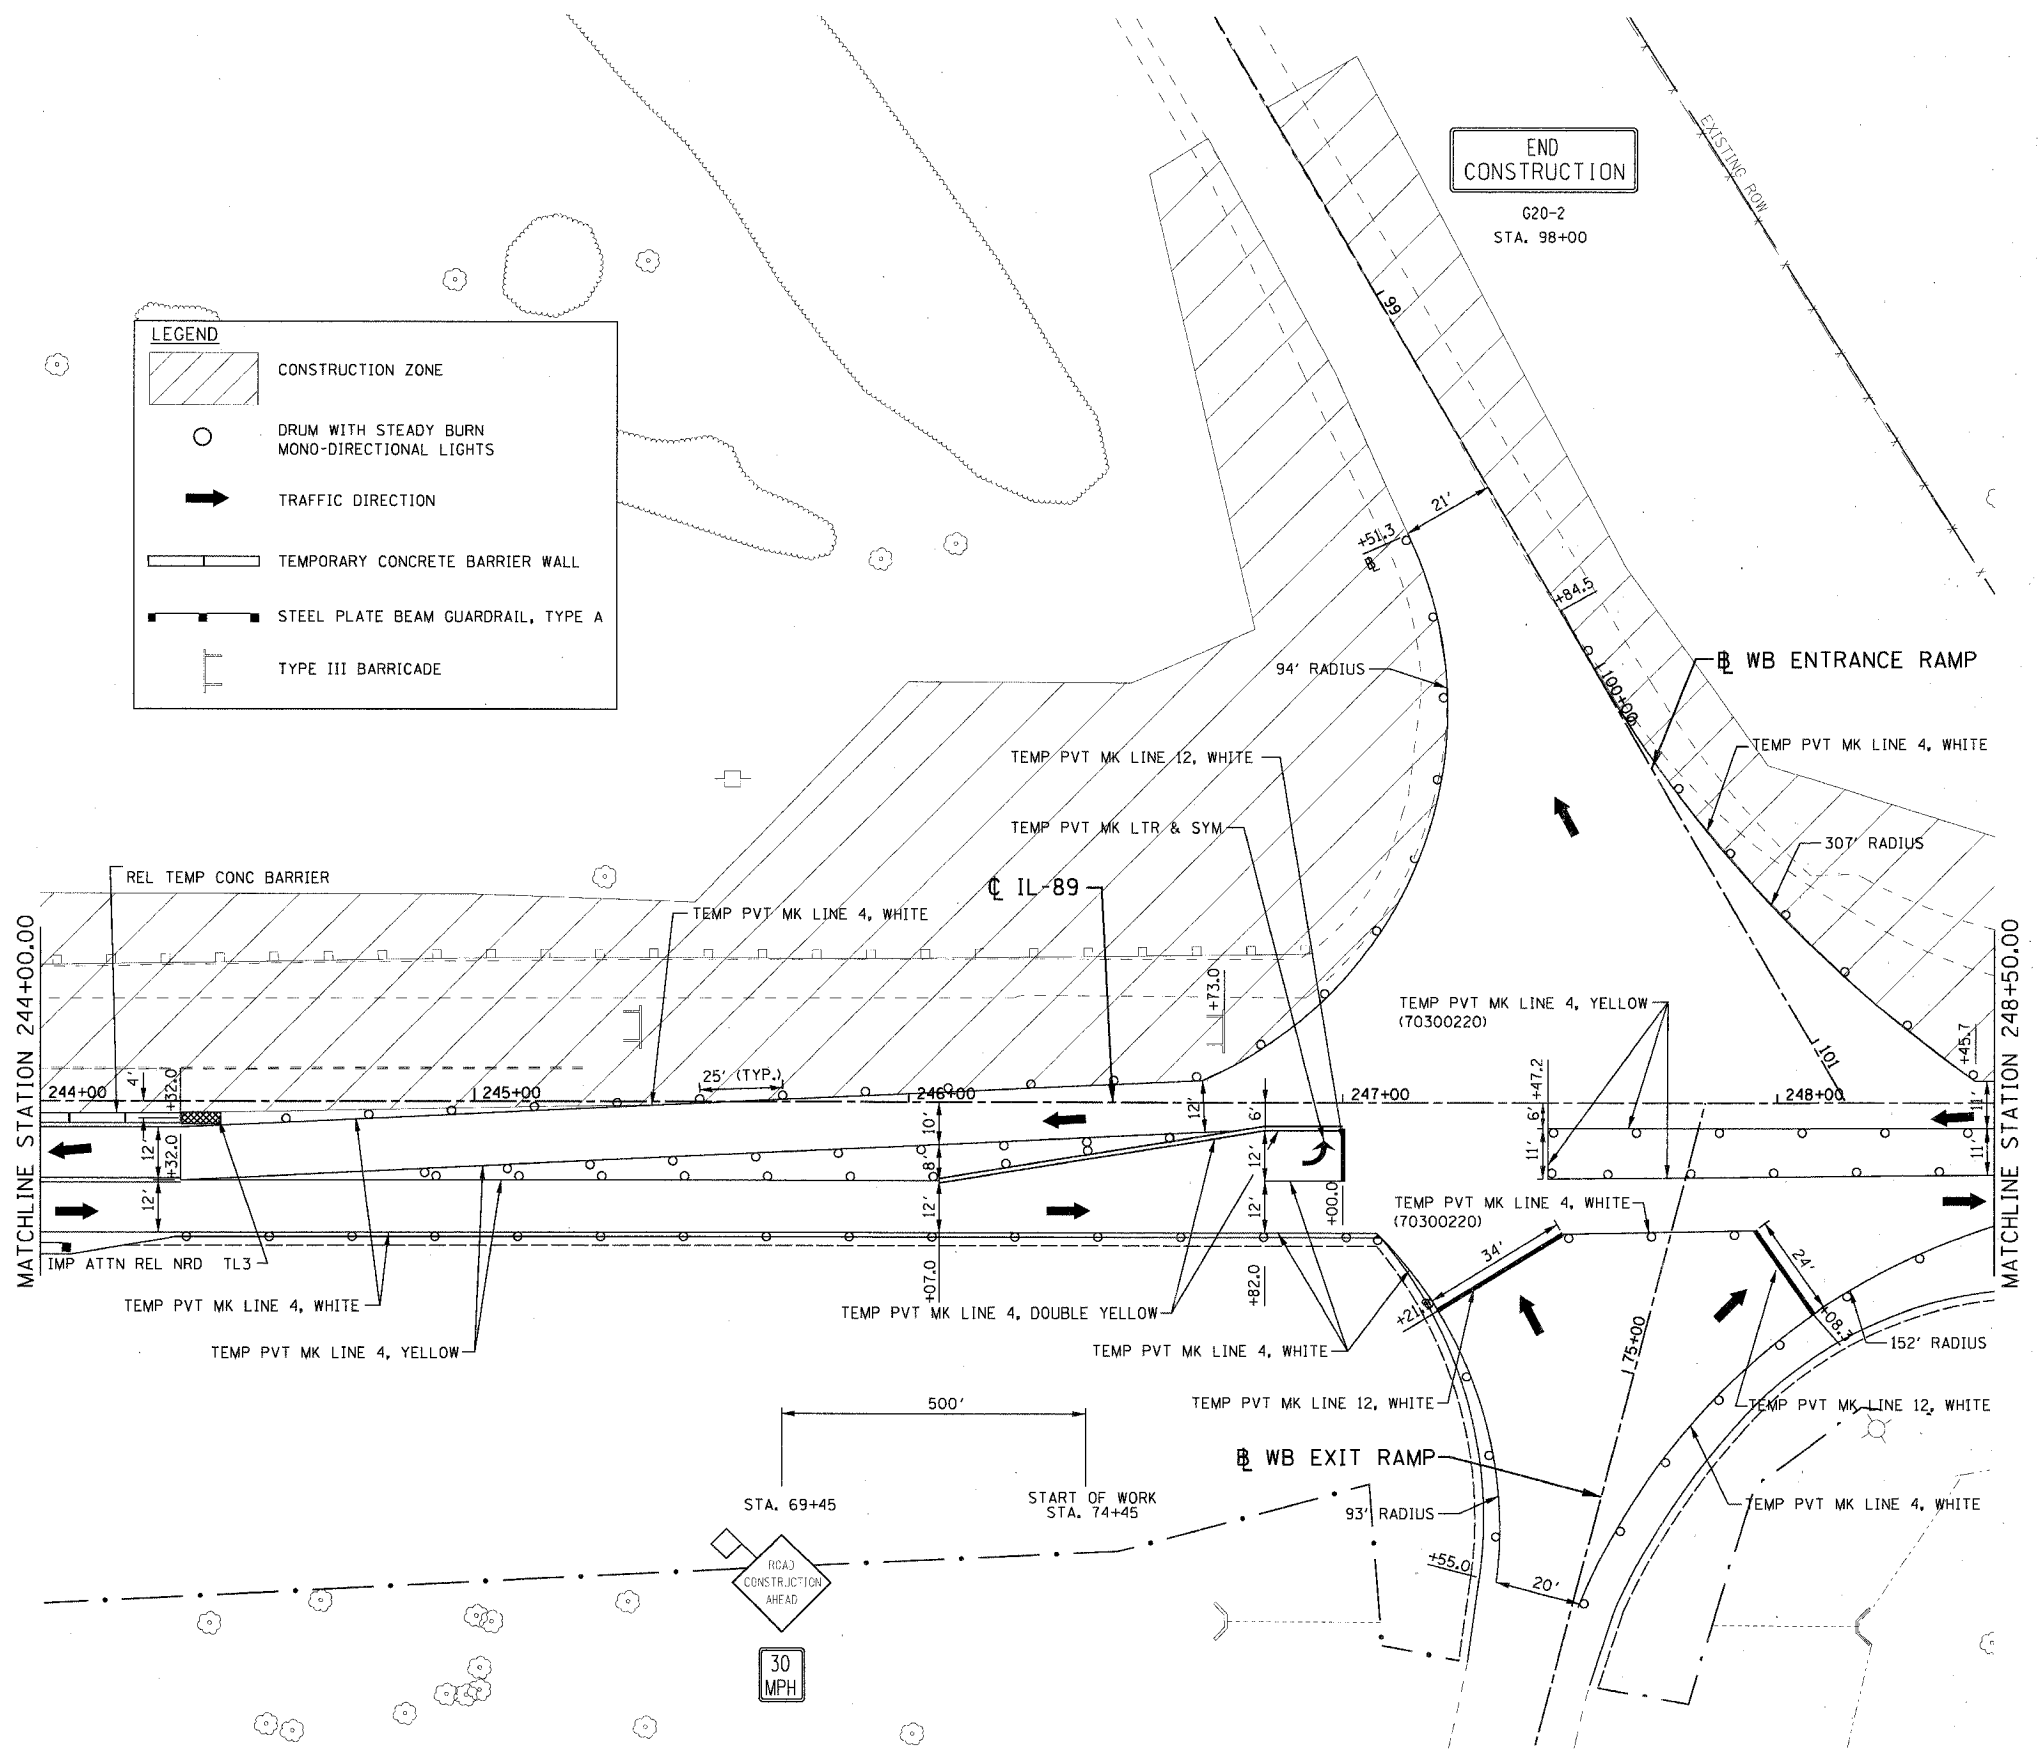

**LEGEND**

- CONSTRUCTION ZONE
- DRUM WITH STEADY BURN MONO-DIRECTIONAL LIGHTS
- TRAFFIC DIRECTION
- TEMPORARY CONCRETE BARRIER WALL
- STEEL PLATE BEAM GUARDRAIL, TYPE A
- TYPE III BARRICADE



PLOT DATE = 8/10/2007  
 FILE NAME = s:\projects\20646893\_002\road\99w1284.dwg  
 PLOT SCALE = 20.00 / IN.  
 USER NAME = zhenid

REVISIONS	
NAME	DATE

ILLINOIS DEPARTMENT OF TRANSPORTATION  
 IL ROUTE 89 OVER I-80  
**MAINTENANCE OF TRAFFIC**  
 STAGE 2  
 STA. 244+00 TO STA. 248+50

SCALE: VERT. NONE  
 HORIZ. 1" = 20'  
 DATE: 08/10/07

DRAWN BY ACE/CAD  
 CHECKED BY TMH

