


F.A.I. RTE.	SECTION	COUNTY	TOTAL SHEETS	SHEET NO.
80	06-BHBR	BUREAU	165	64
STA. 232+00		TO STA. 238+00		
FED. ROAD DIST. NO. 3		ILLINOIS	FED. AID PROJECT	

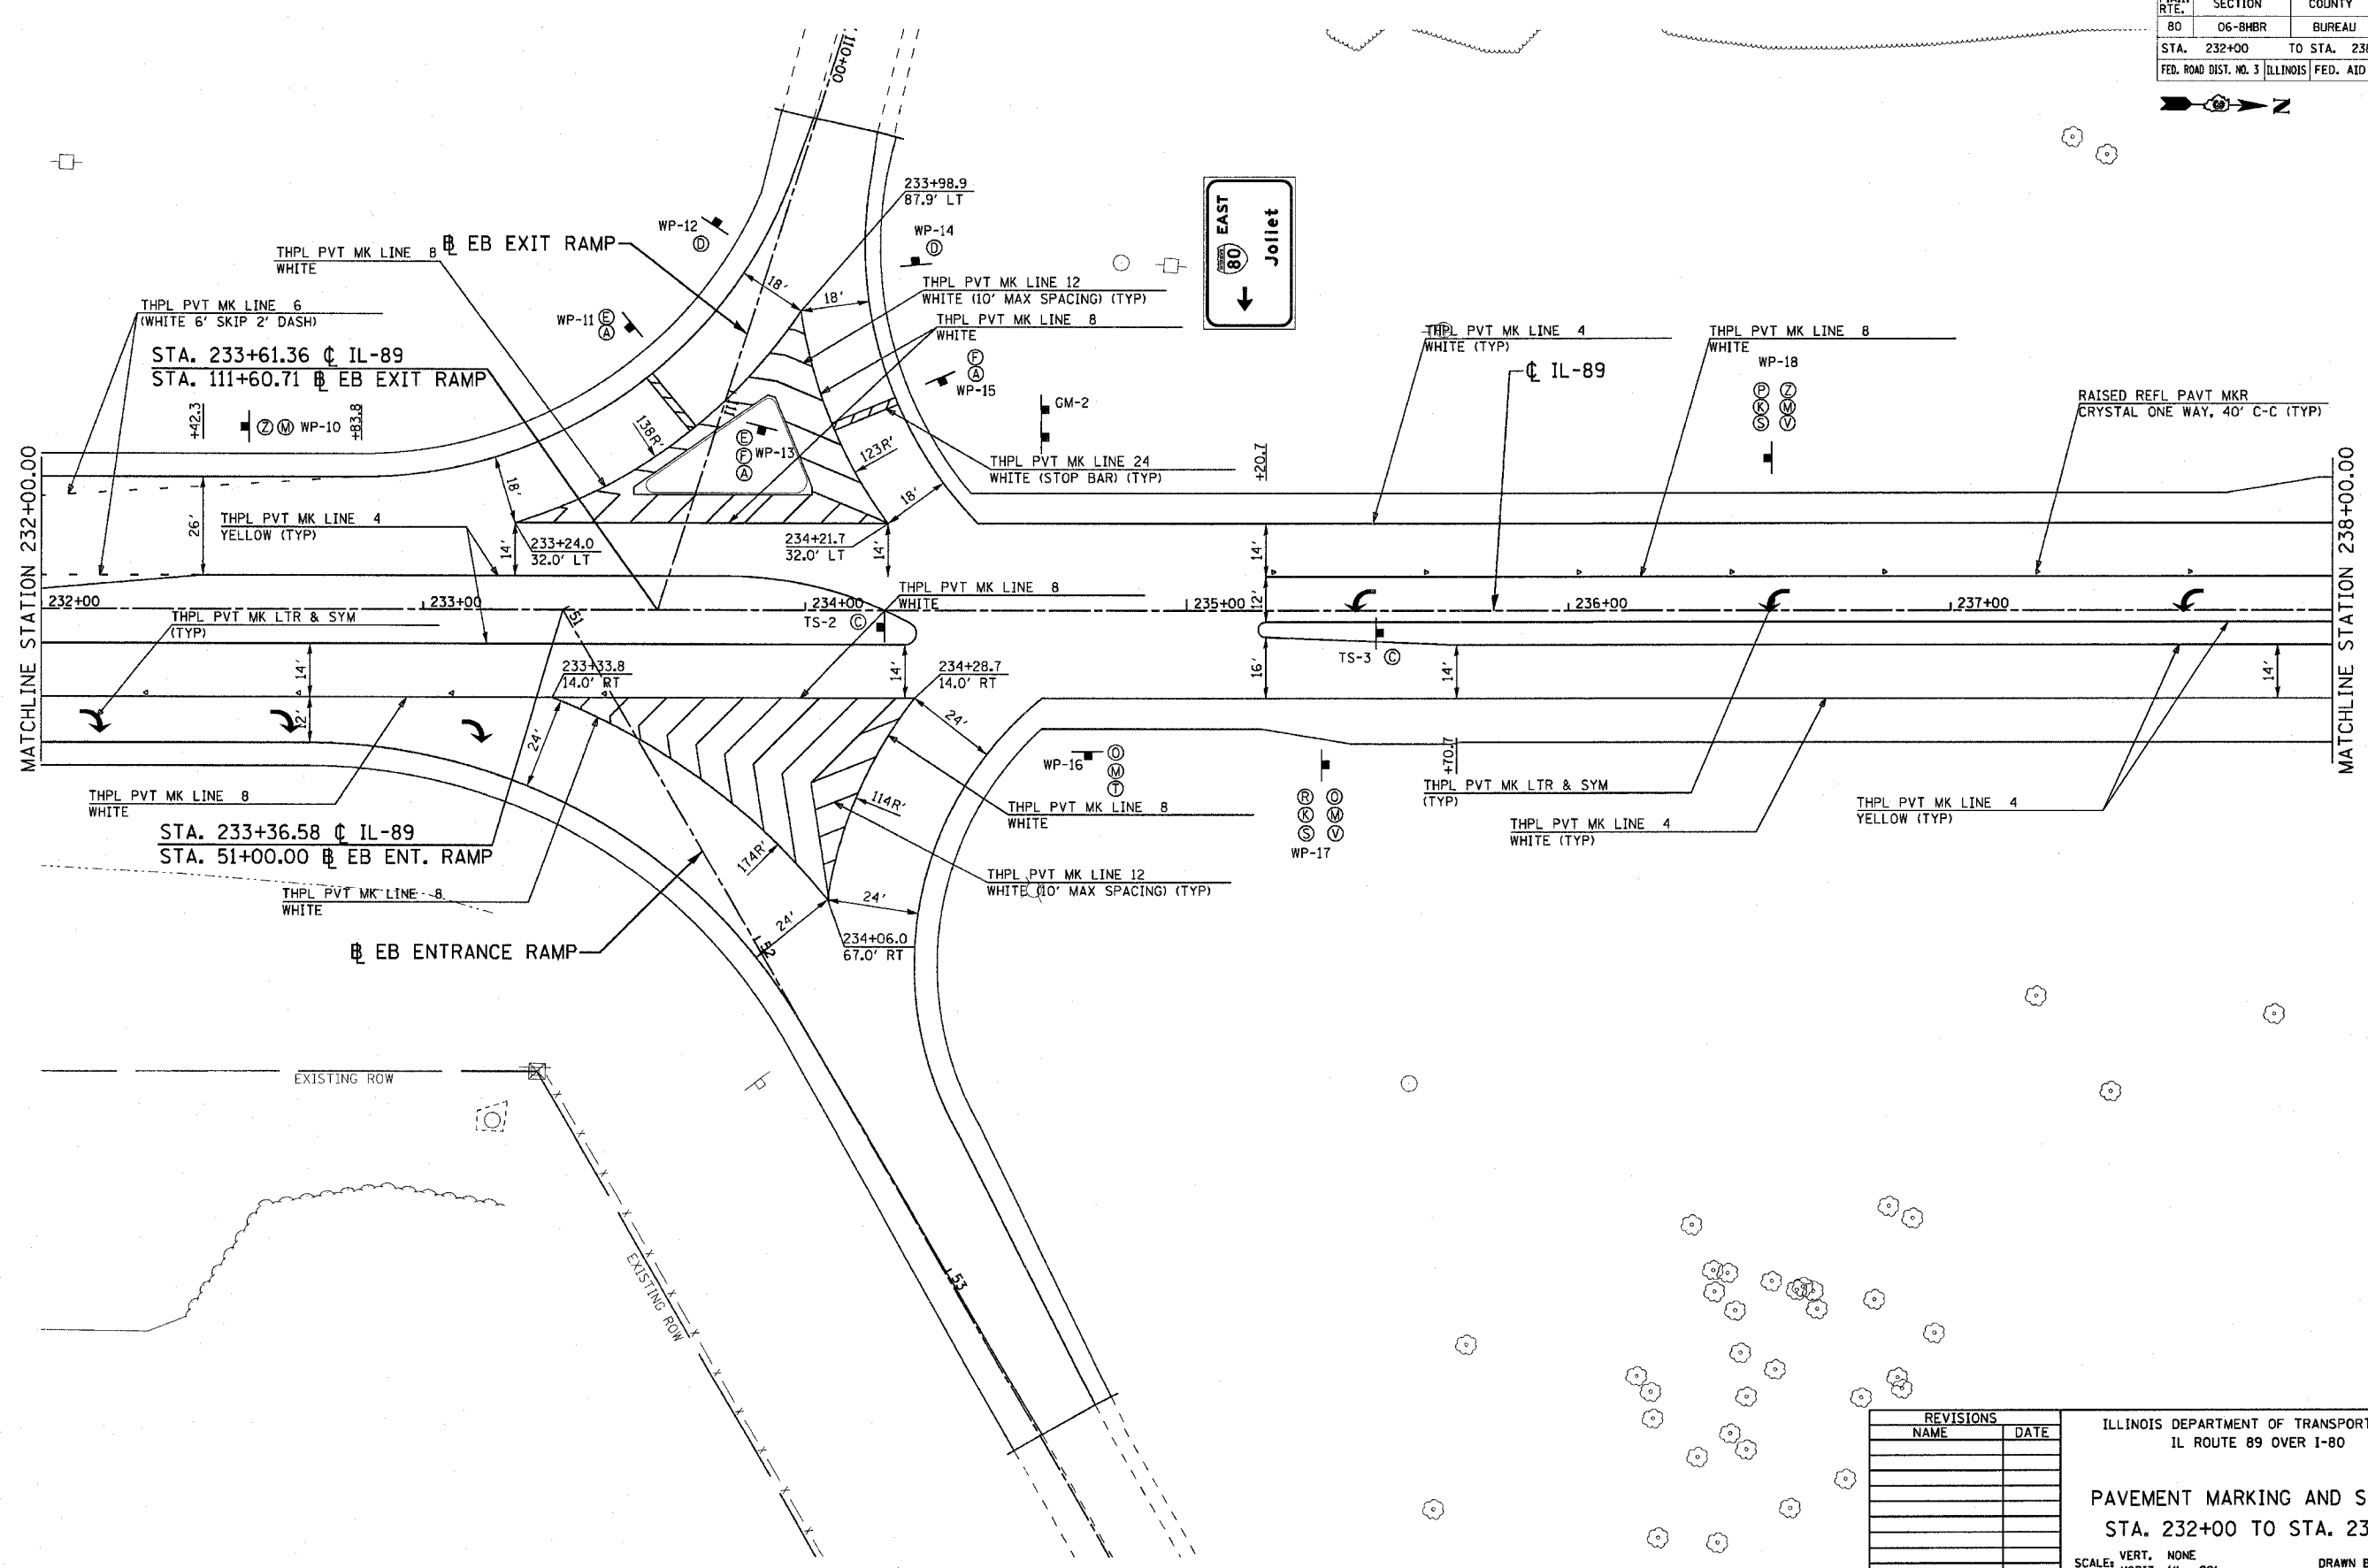

PLOT DATE = 8/20/2007  
 PLOT SCALE = 20.0000 / IN.  
 USER NAME = Zbened



REVISIONS	
NAME	DATE

ILLINOIS DEPARTMENT OF TRANSPORTATION  
 IL ROUTE 89 OVER I-80

**PAVEMENT MARKING AND SIGNING**  
 STA. 232+00 TO STA. 238+00

VERT. NONE  
 SCALE: HORIZ. 1" = 20'  
 DATE: 08/10/07

DRAWN BY ACE/CAD  
 CHECKED BY TMH