


STATE OF ILLINOIS
DEPARTMENT OF TRANSPORTATION

ROUTE NO.	SECTION	CONTRACT	SHEET NO.	TOTAL SHEETS
FAI 80	06-8HBR	BUREAU	165	112
FED. ROAD DIST. NO. 7	ILL. 388	FED. AID PROJ. NO.		

Contract # 66641

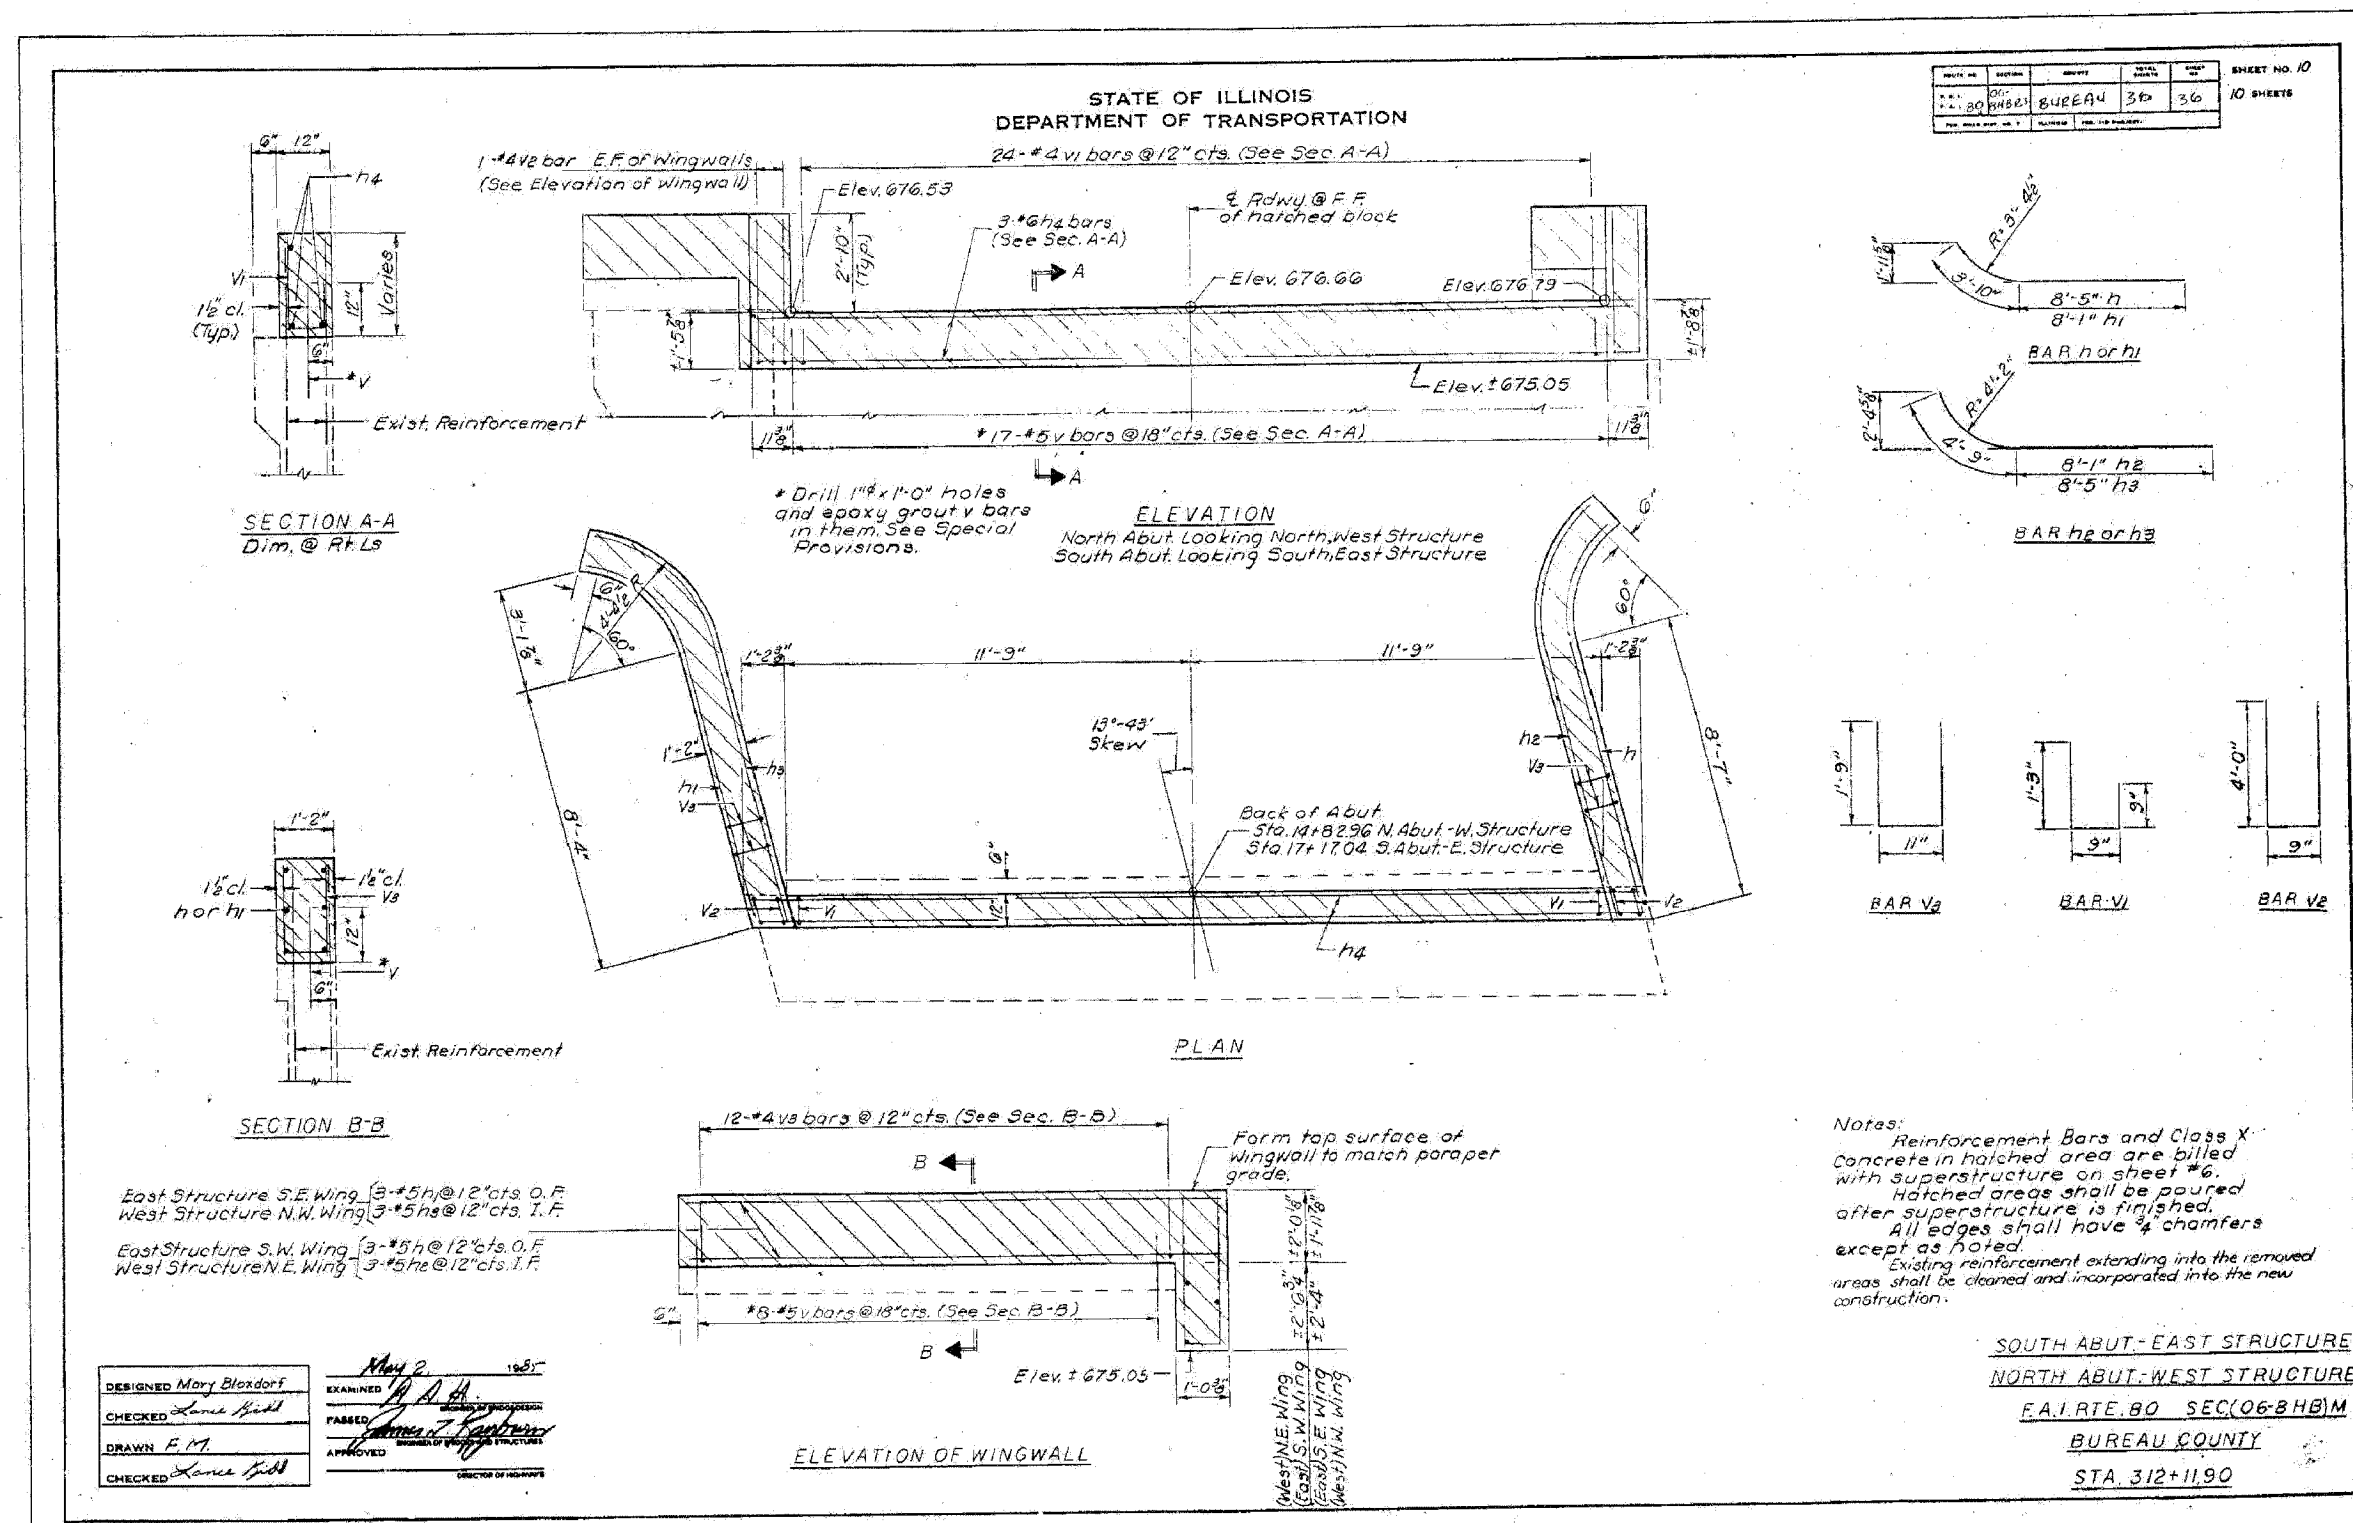

DATE	BY	REVISION
05/02/85	MB	1

SHEET NO. 10
10 SHEETS

PLOT DATE = 8/8/2007
FILE NAME = G:\PROJECT\2864891_002\CADD\LB\B\mxt11985_18.dgn
PLOT SCALE = N/A
USER NAME = zengrpb



FOR INFORMATION ONLY

EXISTING PLANS - 1985
IL ROUTE 89 OVER
FAI ROUTE 80 (I-80)
SECTION 06-8HBR
BUREAU COUNTY
STATION 3702+69.82
STRUCTURE NO. 006-0178