


| F.A. RTE. | SECTION | COUNTY | TOTAL SHEETS | SHEET NO. |
|---------------------|---------|-------------------|------------------|-----------|
| | 06-8HBR | BUREAU | 165 | 131 |
| STA. 233+00.00 | | TO STA. 233+50.00 | | |
| FED. ROAD DIST. NO. | | ILLINOIS | FED. AID PROJECT | |

| | |
|------|----|
| DATE | BY |
| | |
| | |
| | |
| | |
| | |
| | |
| | |
| | |

| | |
|------|----|
| DATE | BY |
| | |
| | |
| | |
| | |
| | |
| | |
| | |
| | |


PLOT DATE = 6/1/2007
 PLOT SCALE = 1/4" = 100'-0"
 PLOT TIME = 8:55:52 AM

IL 89

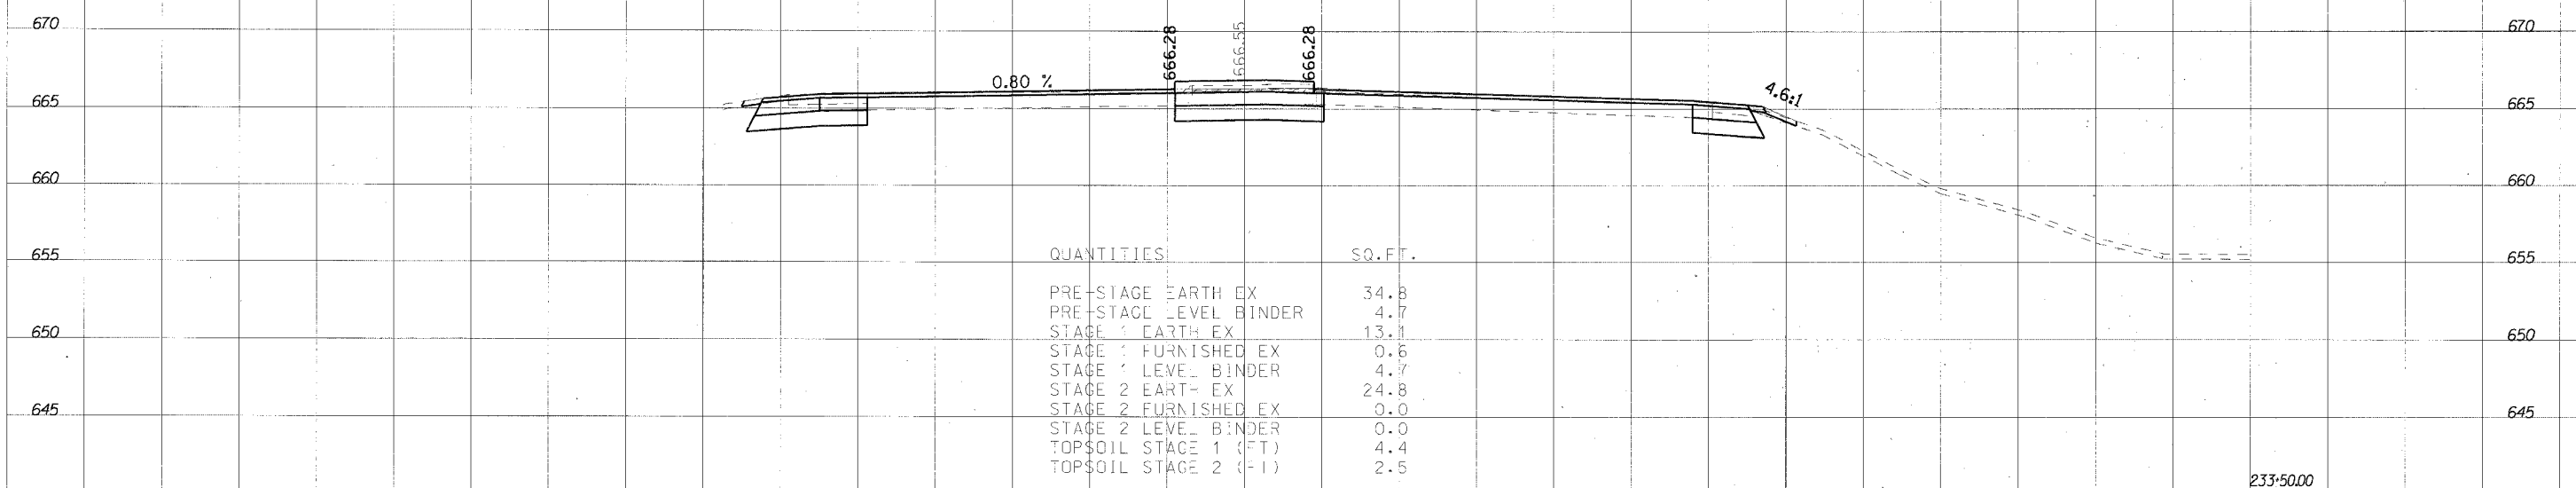

| QUANTITIES | SQ. FT. |
|------------------------|---------|
| PRE-STAGE EARTH EX | 34.8 |
| PRE-STAGE LEVEL BINDER | 4.7 |
| STAGE 1 EARTH EX | 13.1 |
| STAGE 1 FURNISHED EX | 0.6 |
| STAGE 1 LEVEL BINDER | 4.7 |
| STAGE 2 EARTH EX | 24.8 |
| STAGE 2 FURNISHED EX | 0.0 |
| STAGE 2 LEVEL BINDER | 0.0 |
| TOPSOIL STAGE 1 (FT) | 4.4 |
| TOPSOIL STAGE 2 (FT) | 2.5 |

233+50.00

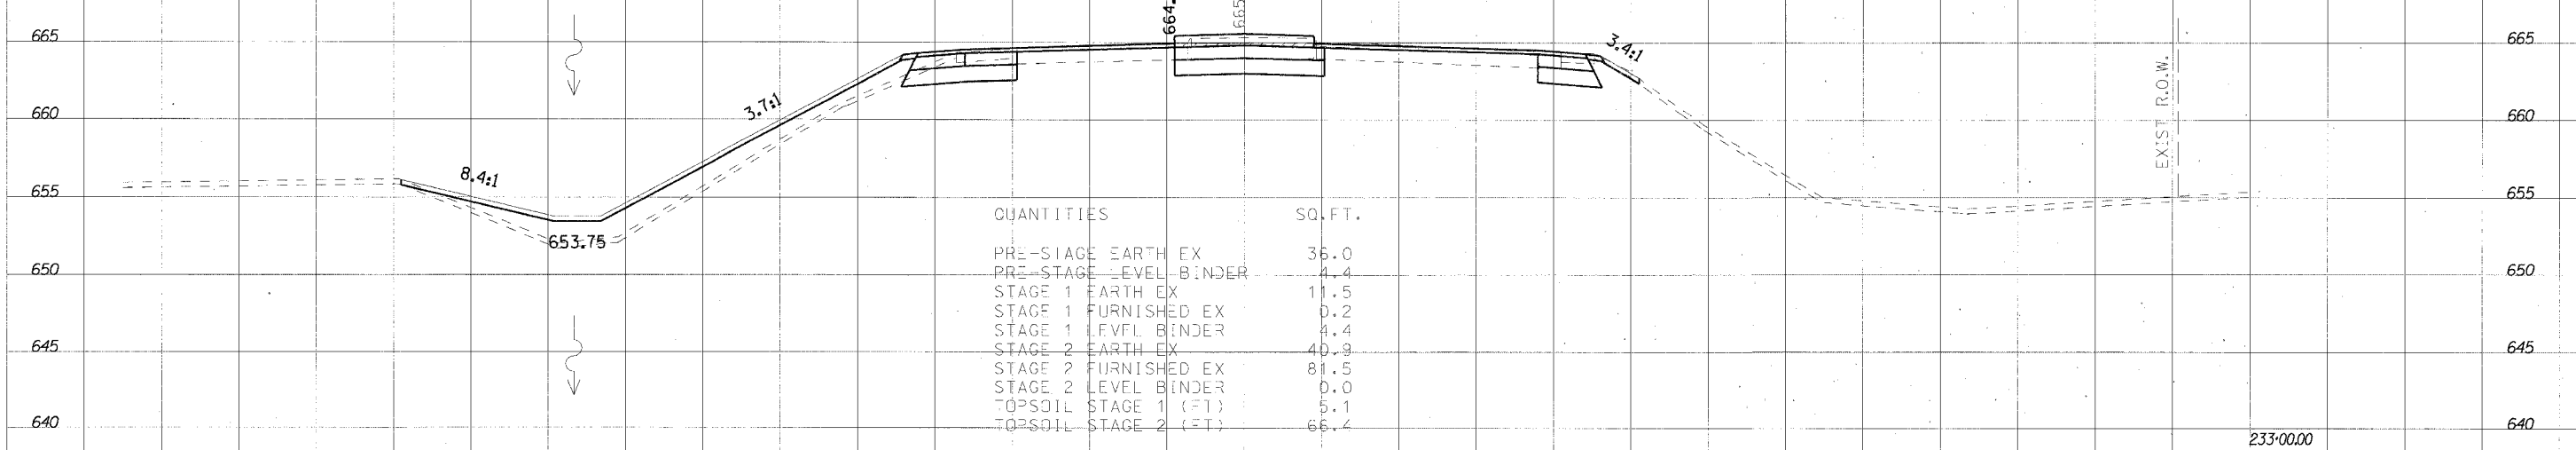

| QUANTITIES | SQ. FT. |
|------------------------|---------|
| PRE-STAGE EARTH EX | 36.0 |
| PRE-STAGE LEVEL BINDER | 4.4 |
| STAGE 1 EARTH EX | 11.5 |
| STAGE 1 FURNISHED EX | 0.2 |
| STAGE 1 LEVEL BINDER | 4.4 |
| STAGE 2 EARTH EX | 40.9 |
| STAGE 2 FURNISHED EX | 81.5 |
| STAGE 2 LEVEL BINDER | 0.0 |
| TOPSOIL STAGE 1 (FT) | 5.1 |
| TOPSOIL STAGE 2 (FT) | 66.4 |

233+00.00

EXIST. R.O.W.