

DATE: _____ BY: _____

FINISHED SURVEY PLOTTED REPLICATED AREAS CHECKED


NO. _____

DATE: _____ BY: _____

ORIGINAL SURVEY PLOTTED REPLICATED AREAS CHECKED

NO. _____

PLOT DATE: 8/9/2007
 PLOT SCALE: 1/8" = 10'-0"
 PLOT TIME: 8:05:37 AM

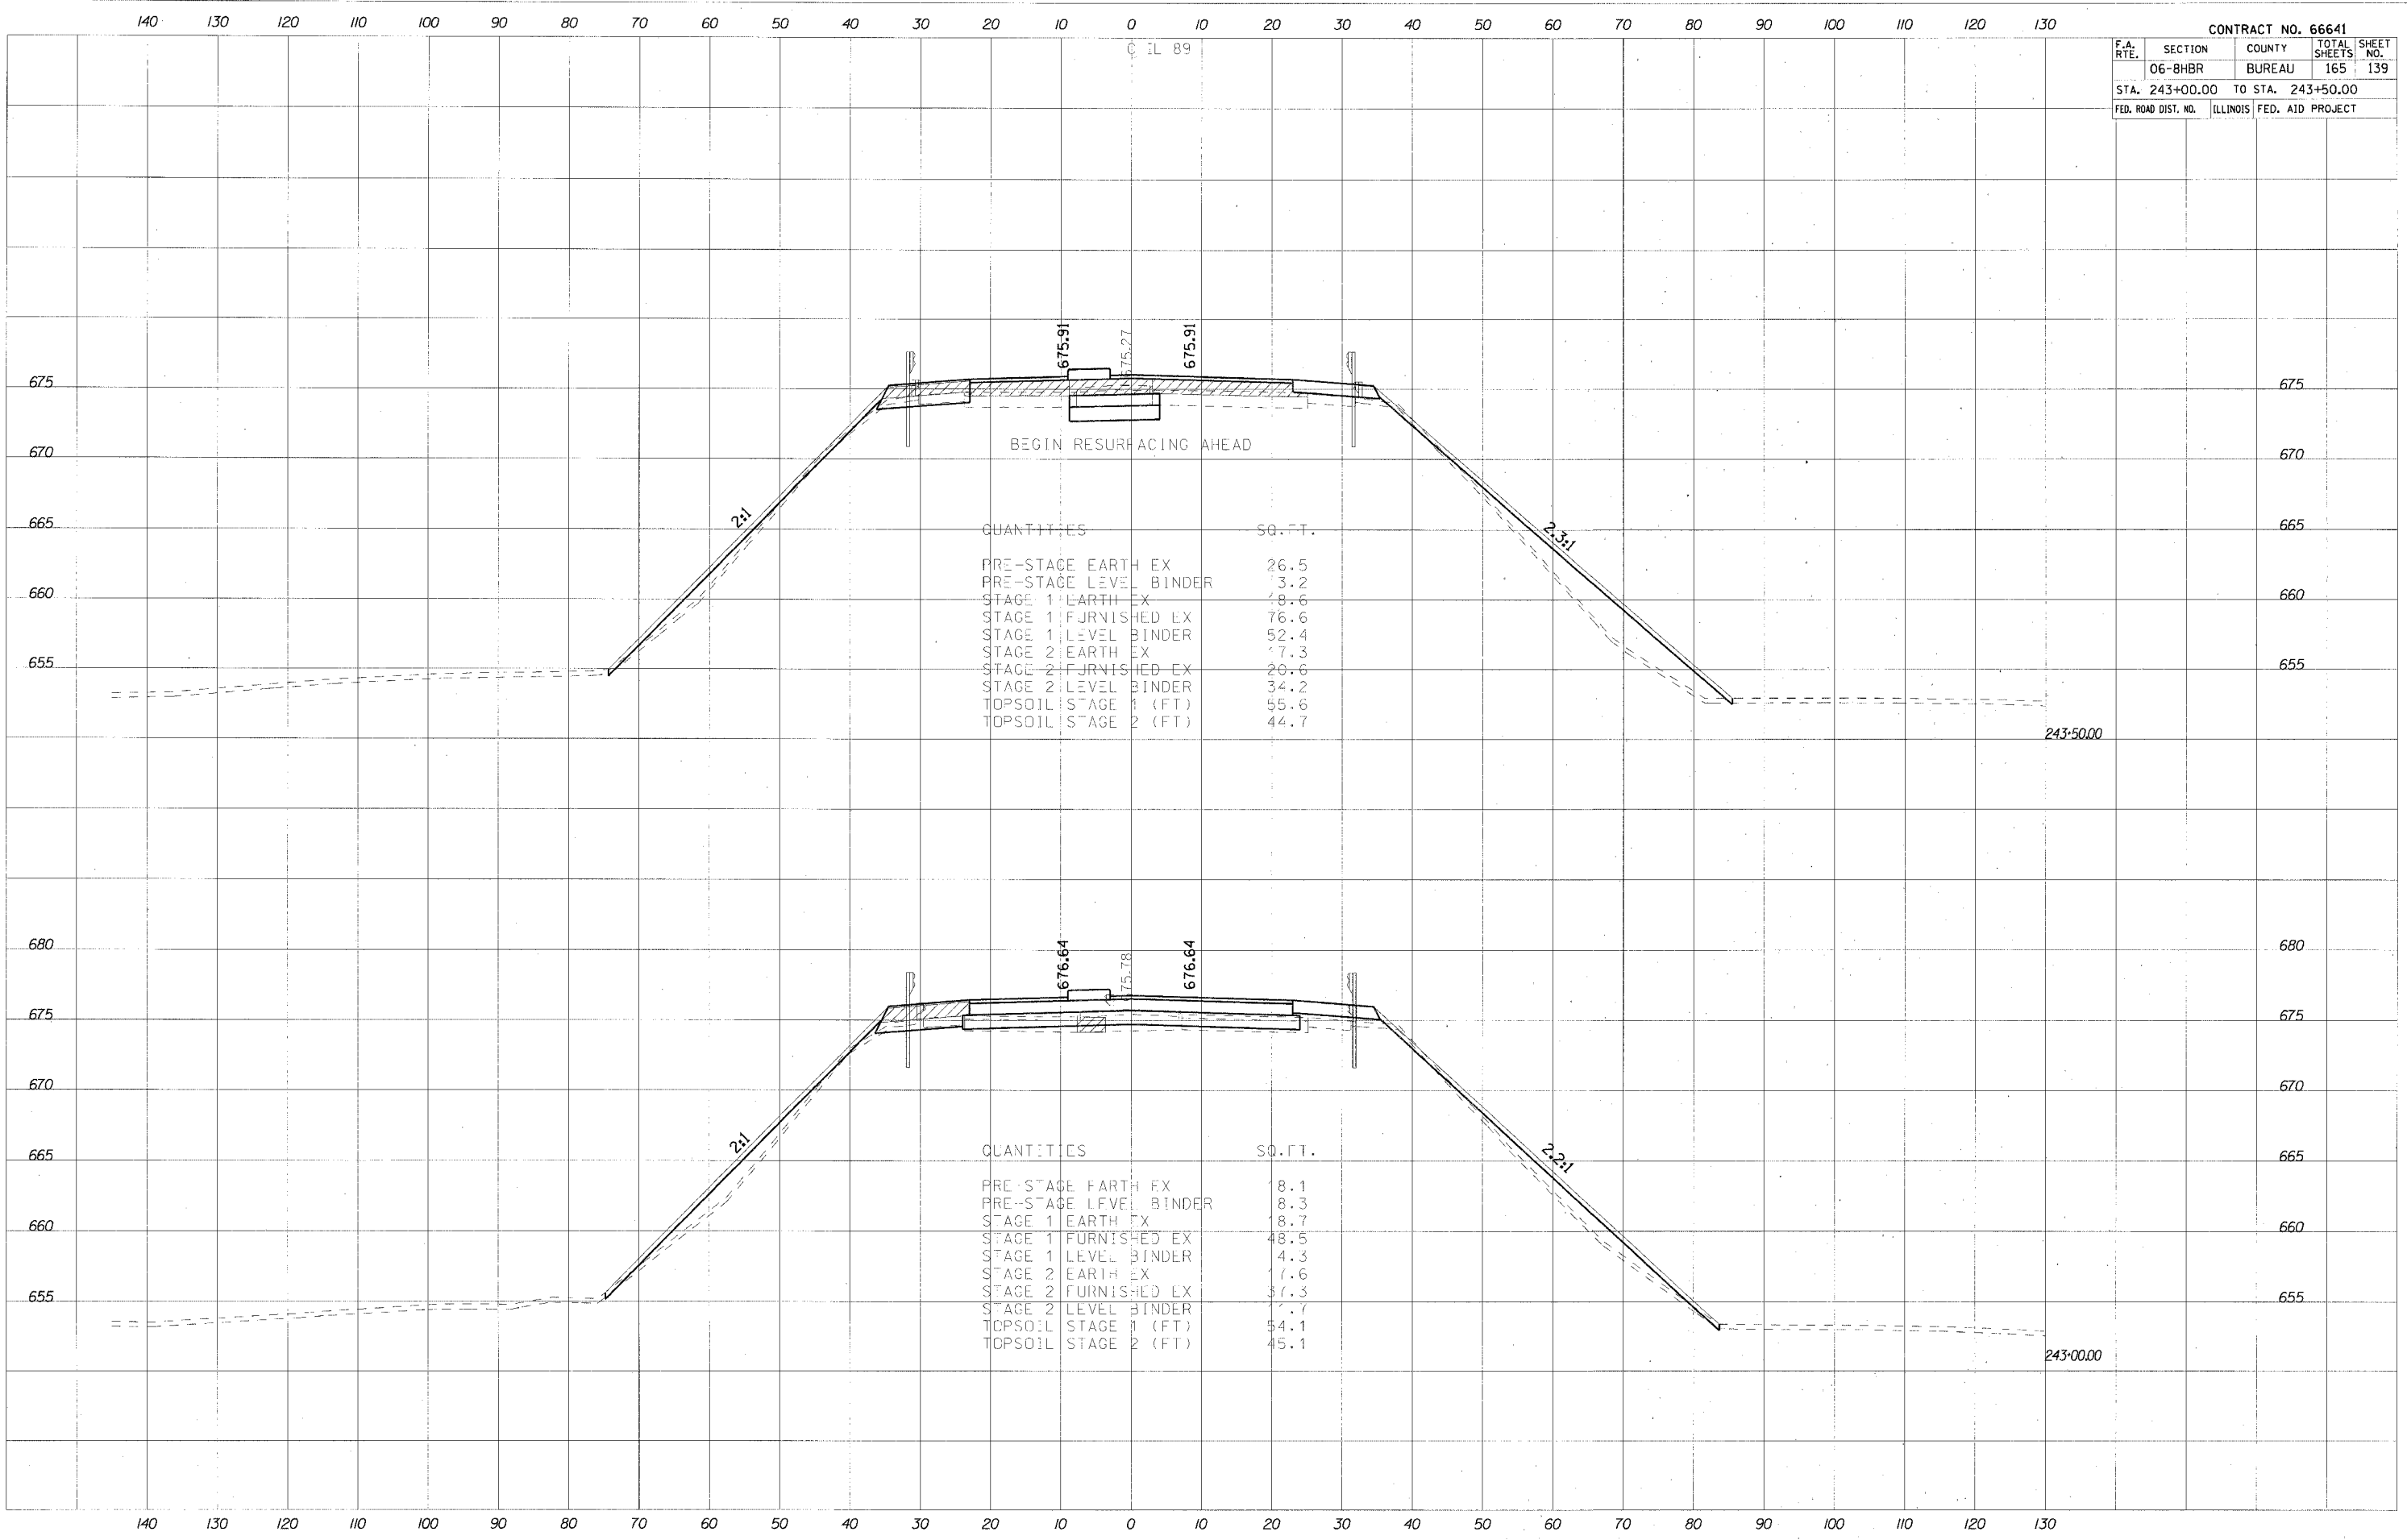

QUANTITIES SQ. FT.

PRE-STAGE EARTH EX	26.5
PRE-STAGE LEVEL BINDER	3.2
STAGE 1 EARTH EX	78.6
STAGE 1 FURNISHED EX	76.6
STAGE 1 LEVEL BINDER	52.4
STAGE 2 EARTH EX	17.3
STAGE 2 FURNISHED EX	20.6
STAGE 2 LEVEL BINDER	34.2
TOPSOIL STAGE 1 (FT)	55.6
TOPSOIL STAGE 2 (FT)	44.7

QUANTITIES SQ. FT.

PRE-STAGE EARTH EX	8.1
PRE-STAGE LEVEL BINDER	8.3
STAGE 1 EARTH EX	8.7
STAGE 1 FURNISHED EX	48.5
STAGE 1 LEVEL BINDER	4.3
STAGE 2 EARTH EX	7.6
STAGE 2 FURNISHED EX	37.3
STAGE 2 LEVEL BINDER	7.7
TOPSOIL STAGE 1 (FT)	54.1
TOPSOIL STAGE 2 (FT)	45.1