


F.A. RTE.	SECTION	COUNTY	TOTAL SHEETS	SHEET NO.
	06-BHBR	BUREAU	165	141
STA. 245+00.00		TO STA. 245+50.00		
FED. ROAD DIST. NO.	ILLINOIS	FED. AID PROJECT		

DATE: \_\_\_\_\_ BY: \_\_\_\_\_  
 SUPERVISED: \_\_\_\_\_  
 PLOTTED: \_\_\_\_\_  
 NOTE BOOK: \_\_\_\_\_  
 NO. \_\_\_\_\_

DATE: \_\_\_\_\_ BY: \_\_\_\_\_  
 SUPERVISED: \_\_\_\_\_  
 PLOTTED: \_\_\_\_\_  
 NOTE BOOK: \_\_\_\_\_  
 NO. \_\_\_\_\_

PLOT DATE: 8/19/2007  
 PLOT SCALE: 1/8" = 100'-0"  
 PLOT TIME: 8:55:39 AM

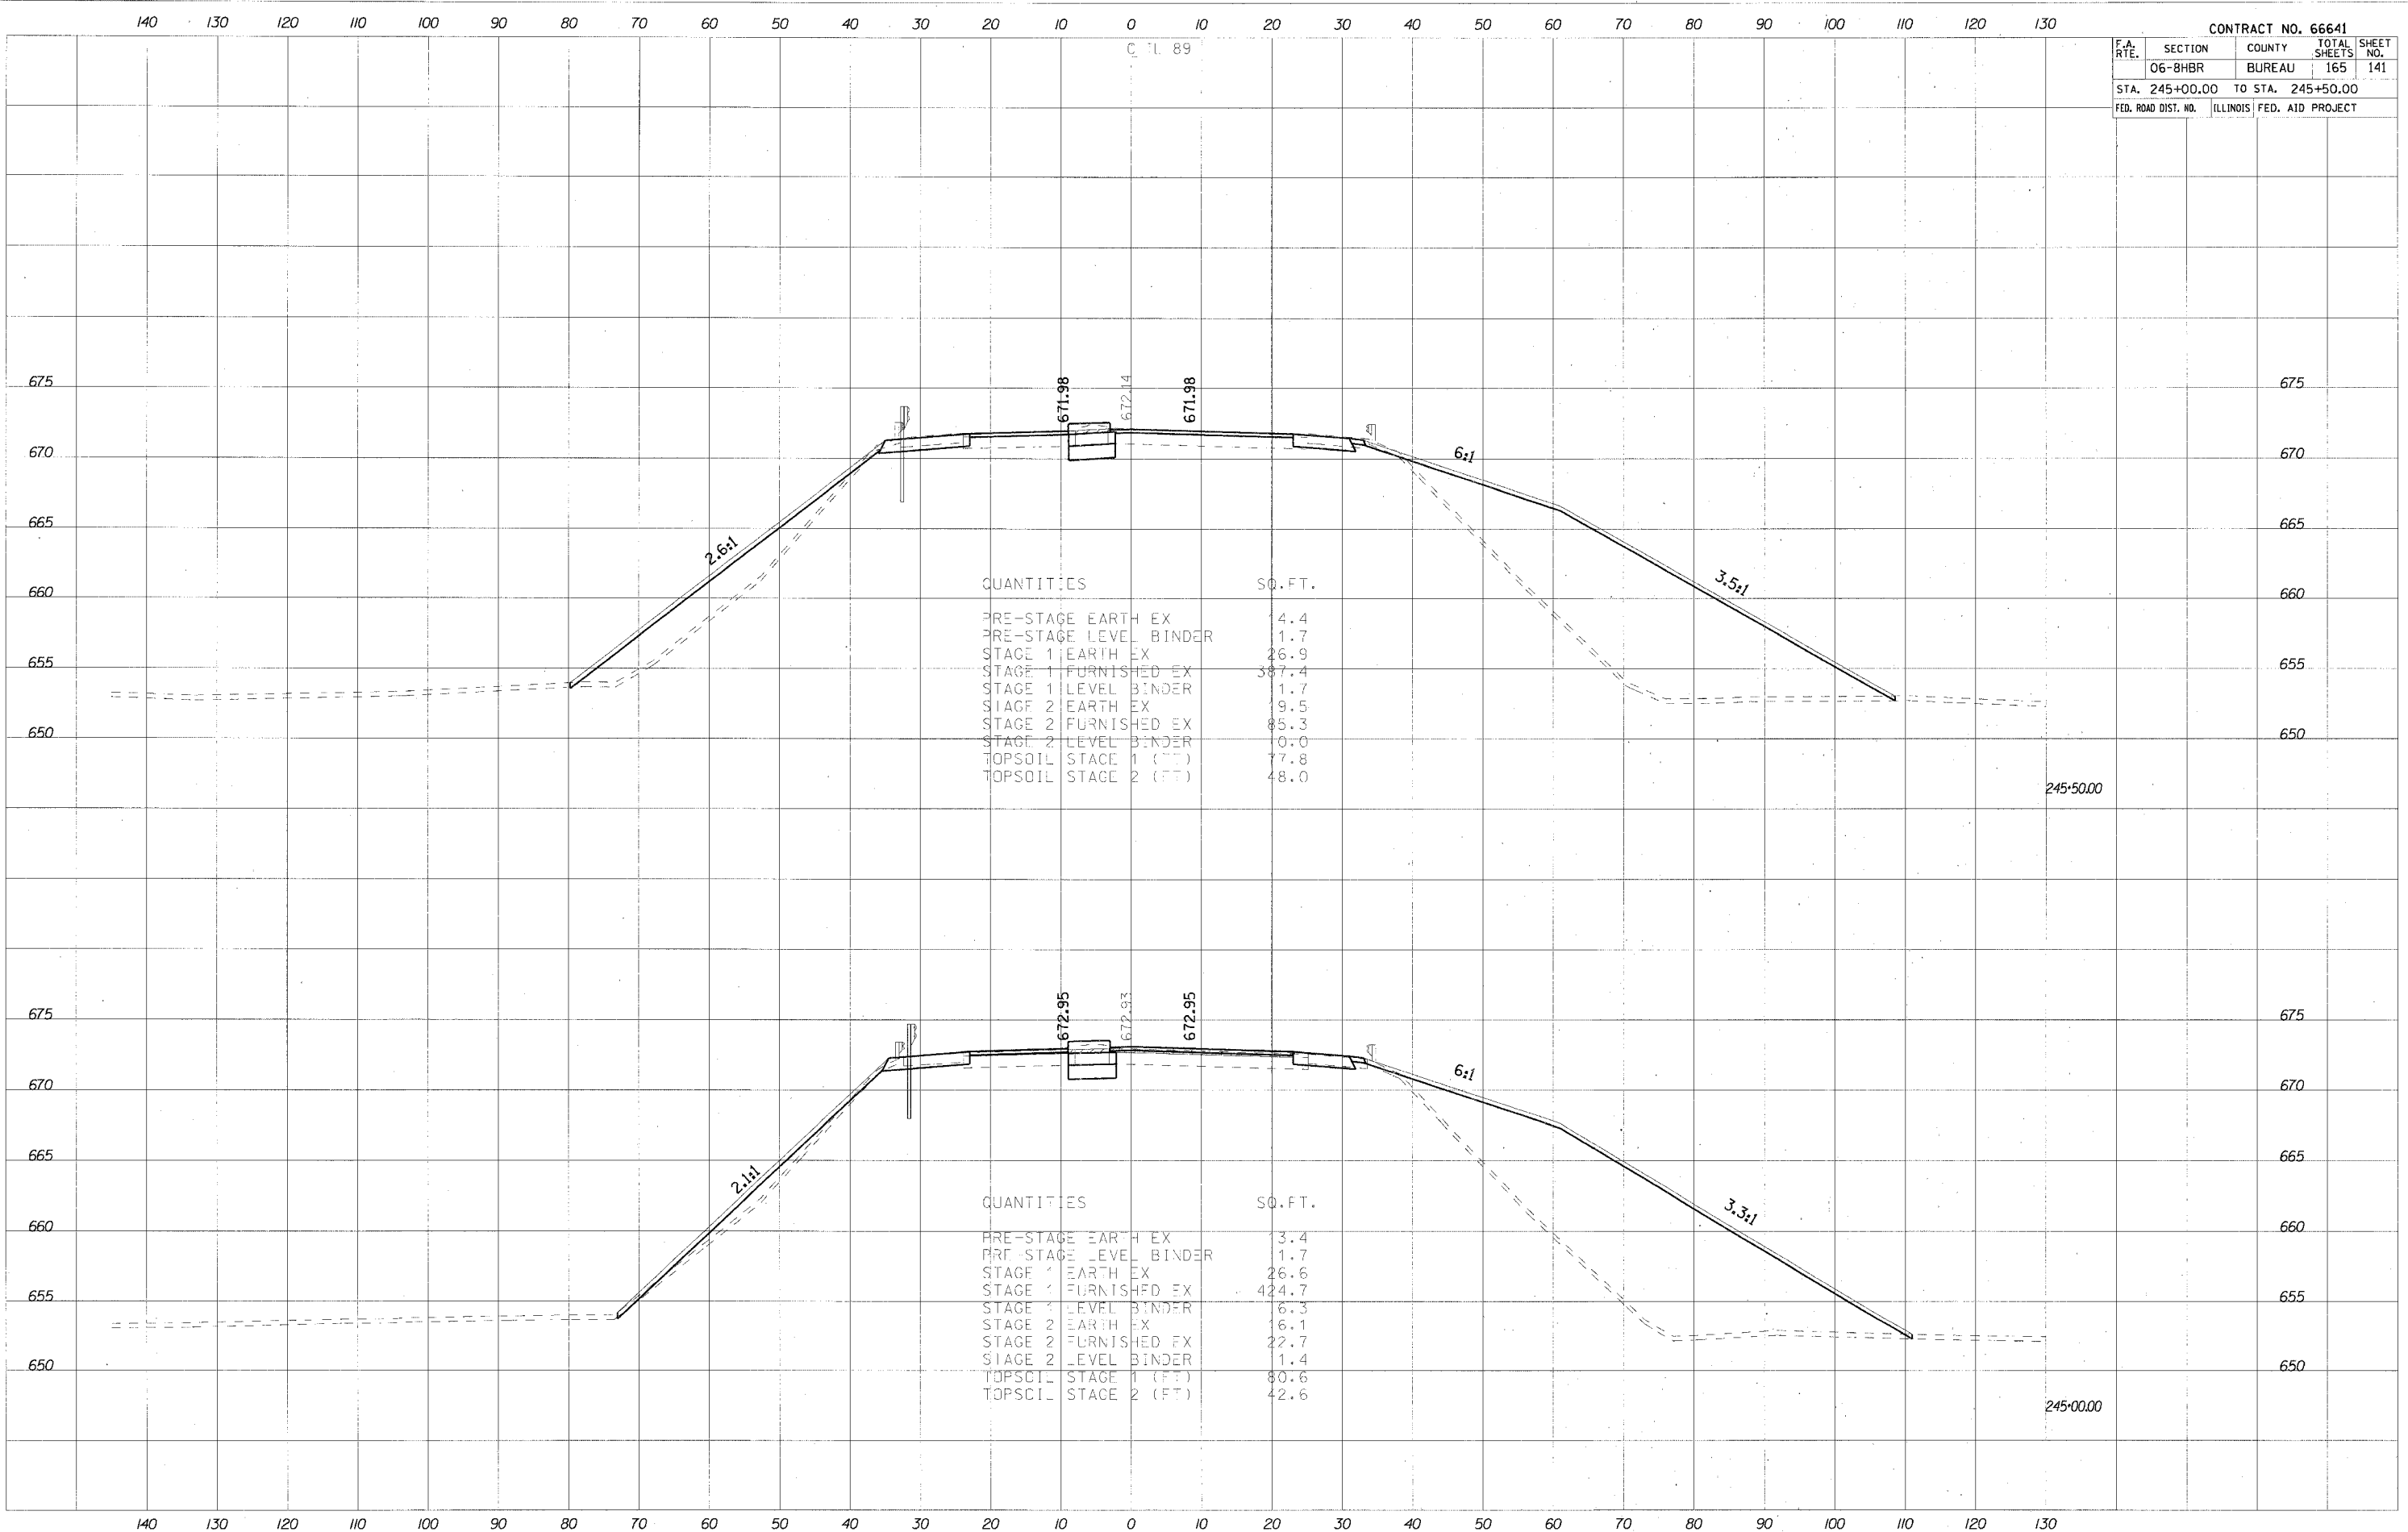

QUANTITIES SO. FT.

PRE-STAGE EARTH EX	4.4
PRE-STAGE LEVEL BINDER	1.7
STAGE 1 EARTH EX	26.9
STAGE 1 FURNISHED EX	387.4
STAGE 1 LEVEL BINDER	1.7
STAGE 2 EARTH EX	9.5
STAGE 2 FURNISHED EX	85.3
STAGE 2 LEVEL BINDER	0.0
TOPSOIL STAGE 1 (FT)	77.8
TOPSOIL STAGE 2 (FT)	48.0

QUANTITIES SO. FT.

PRE-STAGE EARTH EX	3.4
PRE-STAGE LEVEL BINDER	1.7
STAGE 1 EARTH EX	26.6
STAGE 1 FURNISHED EX	424.7
STAGE 1 LEVEL BINDER	6.3
STAGE 2 EARTH EX	6.1
STAGE 2 FURNISHED EX	22.7
STAGE 2 LEVEL BINDER	1.4
TOPSOIL STAGE 1 (FT)	80.6
TOPSOIL STAGE 2 (FT)	42.6