


140 130 120 110 100 90 80 70 60 50 40 30 20 10 0 10 20 30 40 50 60 70 80 90 100 110 120 130

CONTRACT NO. 66641				
F.A. RTE.	SECTION	COUNTY	TOTAL SHEETS	SHEET NO.
	06-8HBR	BUREAU	165	148
STA. 252+00.00		TO STA. 252+50.00		
FED. ROAD DIST. NO.	ILLINOIS	FED. AID PROJECT		

DATE	BY
SUPERVISOR	
PLOTTER	
REPLATE	
NOTE BOOK	
AREAS CHECKED	
NO.	

DATE	BY
SURVEYED	
PLOTTER	
REPLATE	
NOTE BOOK	
AREAS CHECKED	
NO.	

PLOT DATE = 8/1/2007
 PLOT SCALE = 1" = 40.000' / IN.
 PLOT TIME = 8:55:44 AM

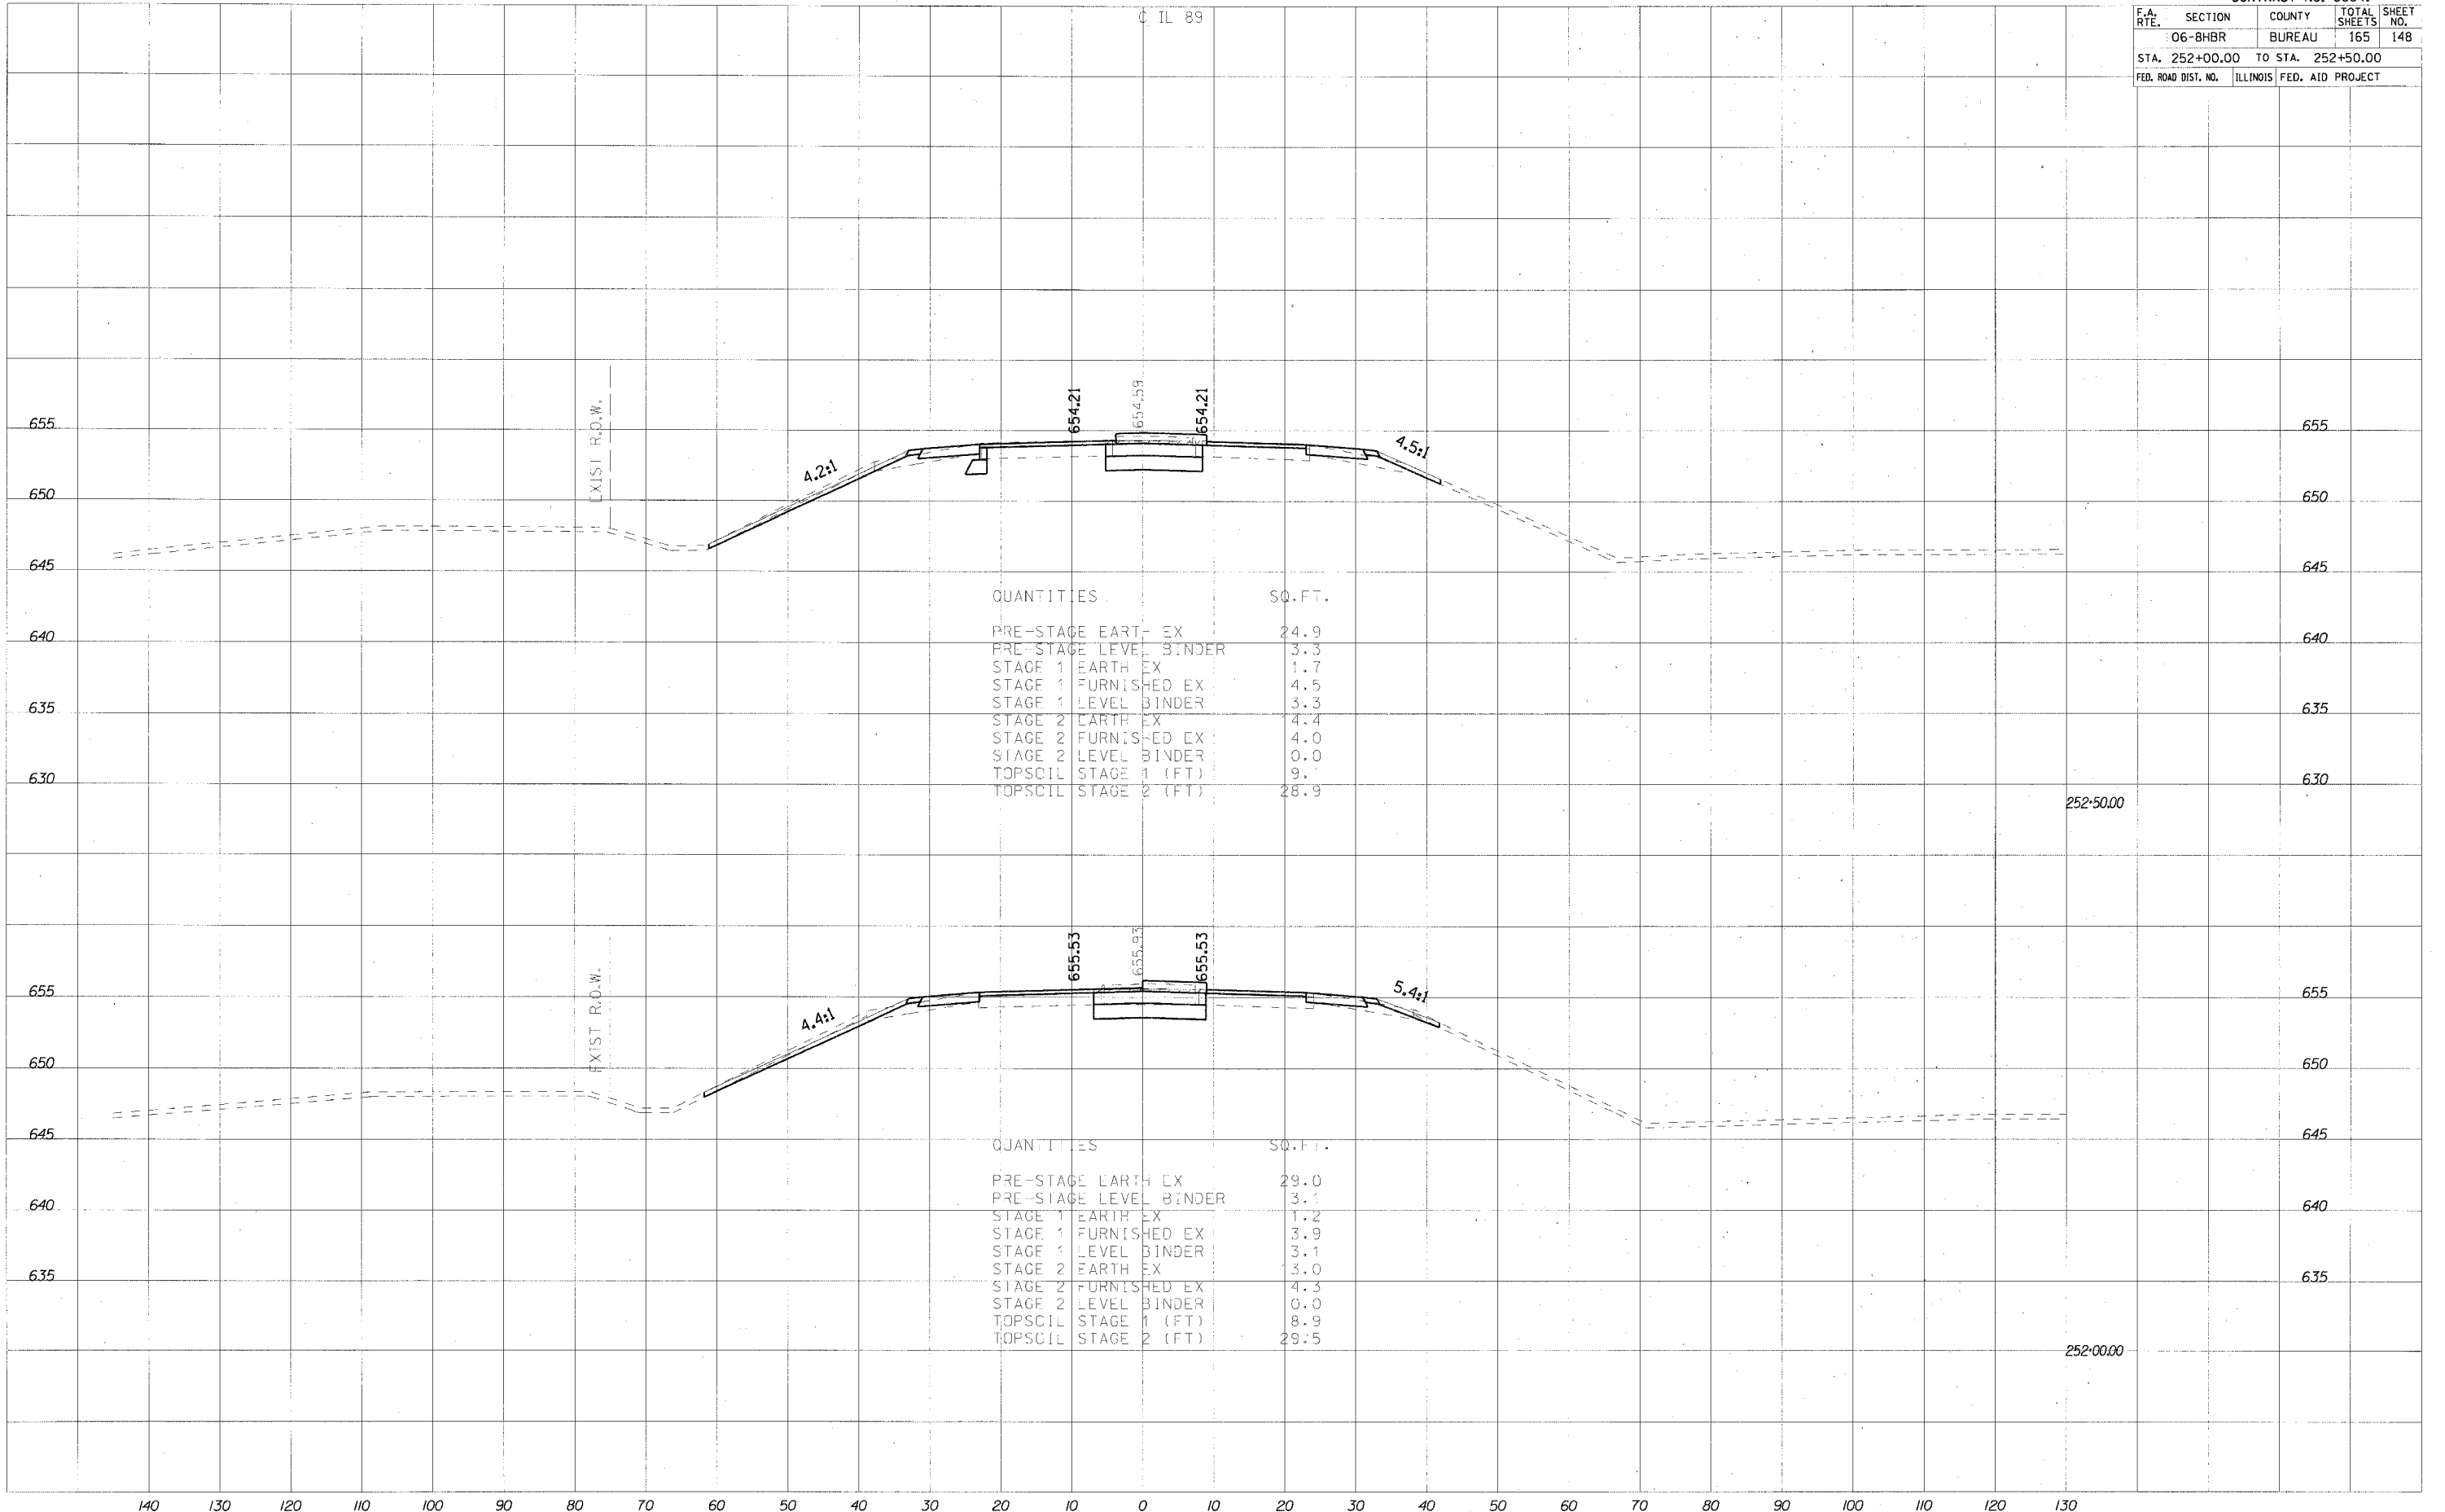

QUANTITIES	SQ. FT.
PRE-STAGE EARTH EX	24.9
PRE-STAGE LEVEL BINDER	3.3
STAGE 1 EARTH EX	1.7
STAGE 1 FURNISHED EX	4.5
STAGE 1 LEVEL BINDER	3.3
STAGE 2 EARTH EX	4.4
STAGE 2 FURNISHED EX	4.0
STAGE 2 LEVEL BINDER	0.0
TOPSCIL STAGE 1 (FT)	9.1
TOPSCIL STAGE 2 (FT)	28.9

QUANTITIES	SQ. FT.
PRE-STAGE EARTH EX	29.0
PRE-STAGE LEVEL BINDER	3.1
STAGE 1 EARTH EX	1.2
STAGE 1 FURNISHED EX	3.9
STAGE 1 LEVEL BINDER	3.1
STAGE 2 EARTH EX	3.0
STAGE 2 FURNISHED EX	4.3
STAGE 2 LEVEL BINDER	0.0
TOPSCIL STAGE 1 (FT)	8.9
TOPSCIL STAGE 2 (FT)	29.5

252+50.00

252+00.00