


CONTRACT NO. 66641				
F.A. RTE.	SECTION	COUNTY	TOTAL SHEETS	SHEET NO.
	06-8HBR	BUREAU	165	159
STA. 261+50.00 TO STA. 262+00.00				
FED. ROAD DIST. NO. ILLINOIS FED. AID PROJECT				

FINAL SURVEY	DATE
SURVEYED	BY
PLOTTED	
NOTED	
NO.	

ORIGINAL SURVEY	DATE
SURVEYED	BY
PLOTTED	
NOTED	
NO.	

PLOT DATE = 8/4/2007
 PLOT SCALE = 1/8" = 100'-0"
 PLOT TIME = 8:55:51 AM

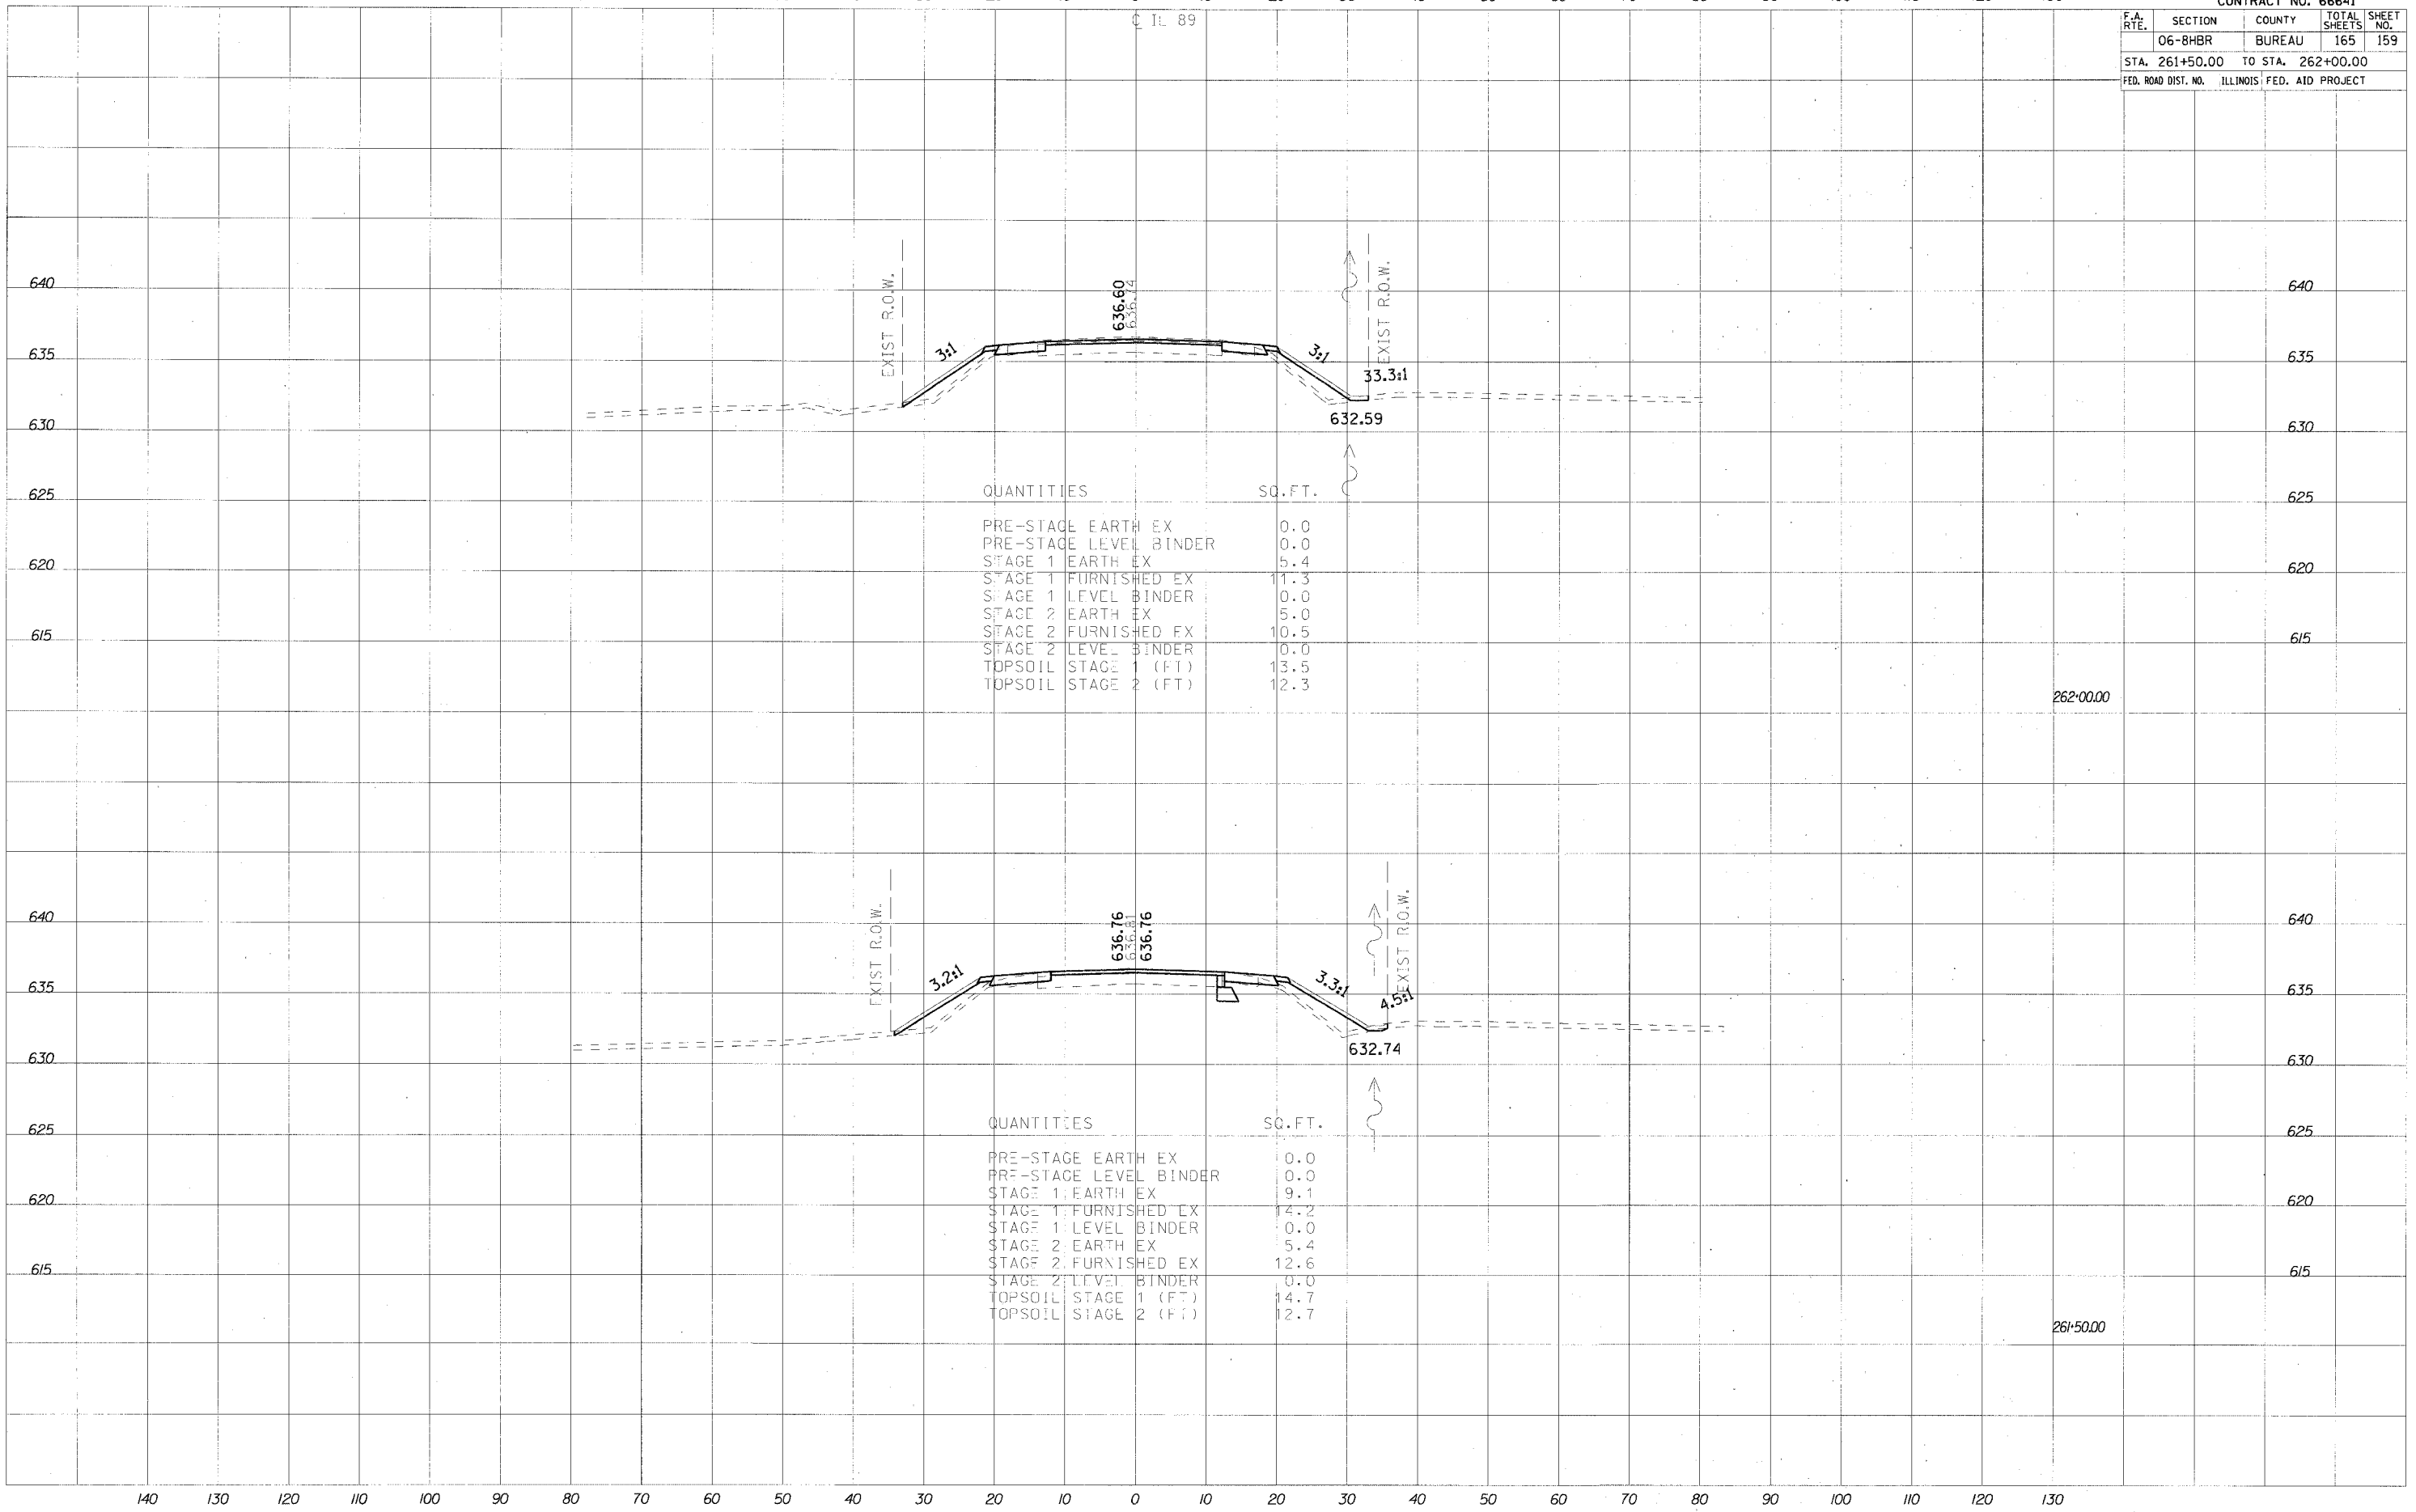

QUANTITIES	SQ. FT.
PRE-STAGE EARTH EX	0.0
PRE-STAGE LEVEL BINDER	0.0
STAGE 1 EARTH EX	5.4
STAGE 1 FURNISHED EX	11.3
STAGE 1 LEVEL BINDER	0.0
STAGE 2 EARTH EX	5.0
STAGE 2 FURNISHED EX	10.5
STAGE 2 LEVEL BINDER	0.0
TOPSOIL STAGE 1 (FT)	13.5
TOPSOIL STAGE 2 (FT)	12.3

QUANTITIES	SQ. FT.
PRE-STAGE EARTH EX	0.0
PRE-STAGE LEVEL BINDER	0.0
STAGE 1 EARTH EX	9.1
STAGE 1 FURNISHED EX	14.2
STAGE 1 LEVEL BINDER	0.0
STAGE 2 EARTH EX	5.4
STAGE 2 FURNISHED EX	12.6
STAGE 2 LEVEL BINDER	0.0
TOPSOIL STAGE 1 (FT)	14.7
TOPSOIL STAGE 2 (FT)	12.7

262+00.00

261+50.00