


140 130 120 110 100 90 80 70 60 50 40 30 20 10 0 10 20 30 40 50 60 70 80 90 100 110 120 130

CONTRACT NO. 66641			
F.A. RTE.	SECTION	COUNTY	TOTAL SHEET NO.
	06-8HBR	BUREAU	165 160
STA. 262+50.00 TO STA. 263+50.00			
FED. ROAD DIST. NO.	ILLINOIS	FED. AID PROJECT	

FINAL	DATE
SURVEY	
PLANNED	
NOTED	
NO.	

ORIGINAL	DATE
SURVEY	
PLANNED	
NOTED	
NO.	

PLOT DATE : 8/1/2007  
 PLOT SCALE : 1/8" = 100'  
 PLOT TIME : 8:55:52 AM

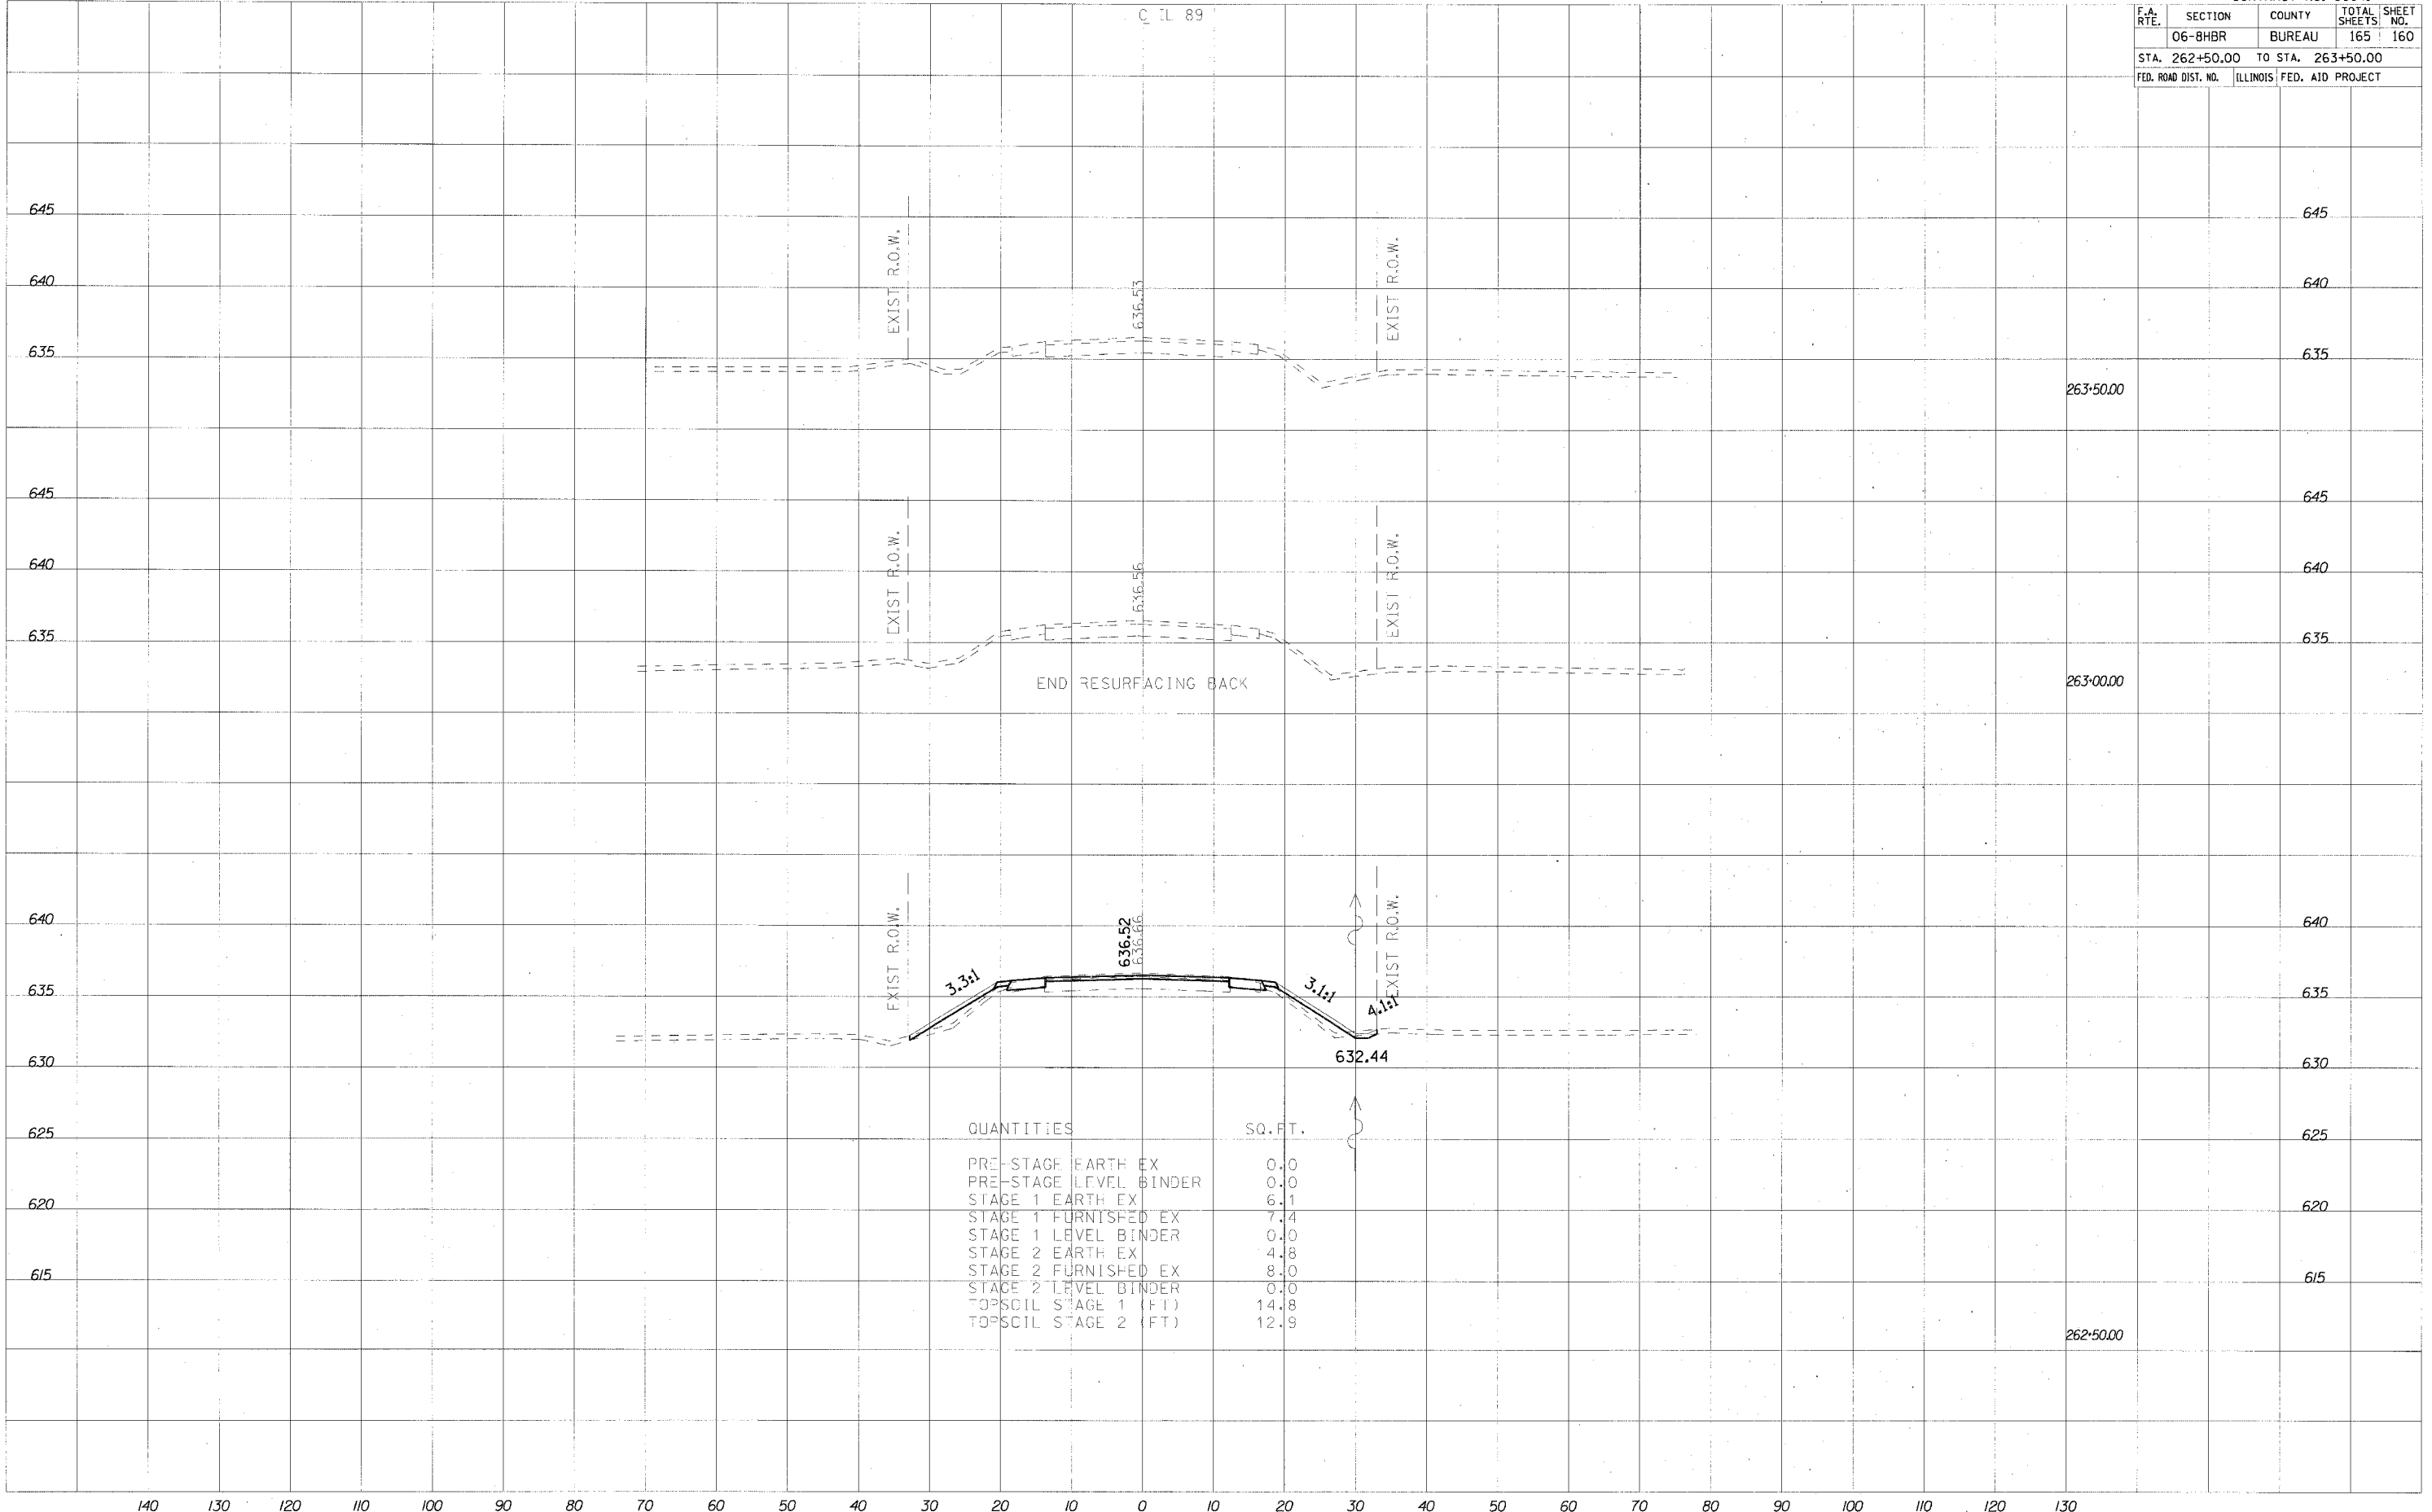

140 130 120 110 100 90 80 70 60 50 40 30 20 10 0 10 20 30 40 50 60 70 80 90 100 110 120 130