


CONTRACT NO. 66641			
F.A. RTE.	SECTION	COUNTY	TOTAL SHEET SHEETS NO.
	06-BHBR	BUREAU	165 164
STA. 3702+50.00 TO STA. 3703+00.00			
FED. ROAD DIST. NO.	ILLINOIS	FED. AID PROJECT	

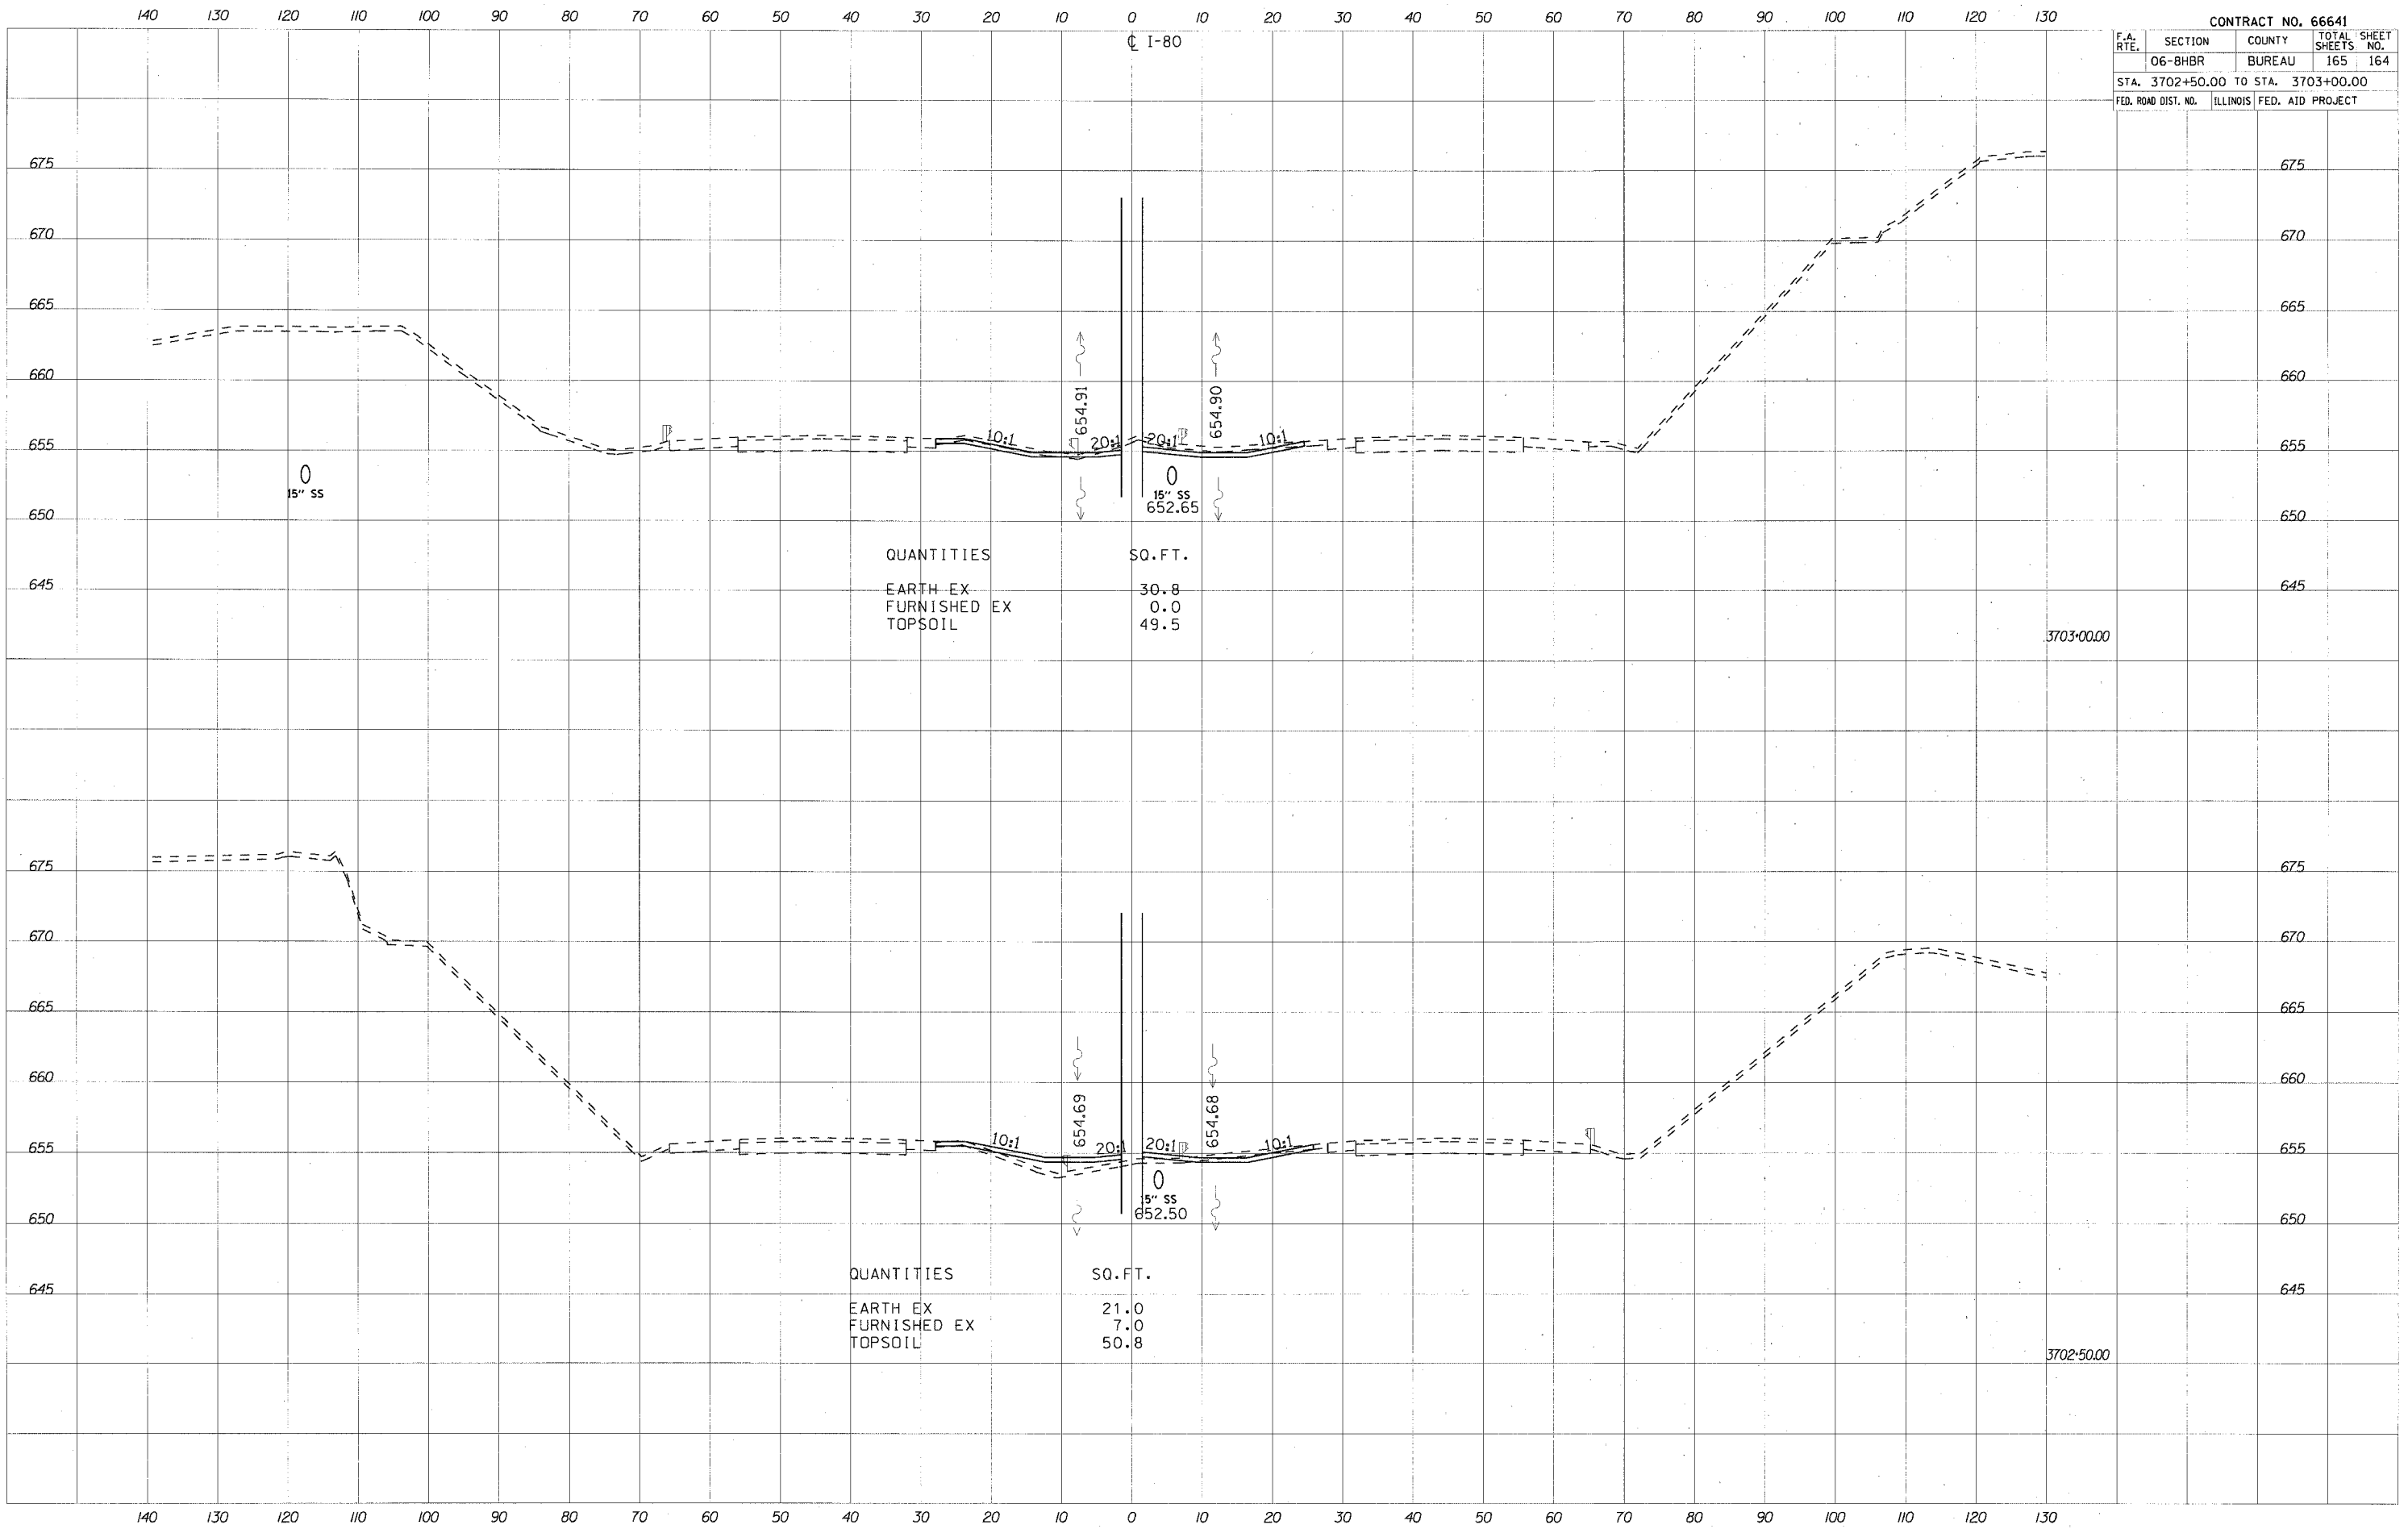

QUANTITIES	SQ. FT.
EARTH EX	30.8
FURNISHED EX	0.0
TOPSOIL	49.5

QUANTITIES	SQ. FT.
EARTH EX	21.0
FURNISHED EX	7.0
TOPSOIL	50.8

FINL SURVEYED BY DATE  
 SERI PLOTTED FROM DATE  
 NOTE BOOK NO.  
 AREAS CHECKED NO.

ORIGINAL SURVEYED BY DATE  
 SERI PLOTTED FROM DATE  
 NOTE BOOK NO.  
 AREAS CHECKED NO.

PLOT DATE = 8/9/2007  
 PLOT SCALE = 1/8" = 10'-0"  
 PLOT TIME = 9:00:45 AM