


140 130 120 110 100 90 80 70 60 50 40 30 20 10 0 10 20 30 40 50 60 70 80 90 100 110 120 130

CONTRACT NO. 66641			
F.A. RTE.	SECTION	COUNTY	TOTAL SHEET SHEETS NO.
	06-BHBR	BUREAU	165 165
STA. 3703+50.00 TO STA. 3704+50.00			
FED. ROAD DIST. NO.	ILLINOIS	FED. AID PROJECT	

DATE _____
 BY _____
 SURVEYED _____
 PLOTTED _____
 CHECKED _____
 AREAS CHECKED _____

DATE _____
 BY _____
 SURVEYED _____
 PLOTTED _____
 CHECKED _____
 AREAS CHECKED _____

DATE 8/9/2007
 PLOT SCALE 1" = 10.0000' / IN.
 PLOT TIME 9:00:46 AM

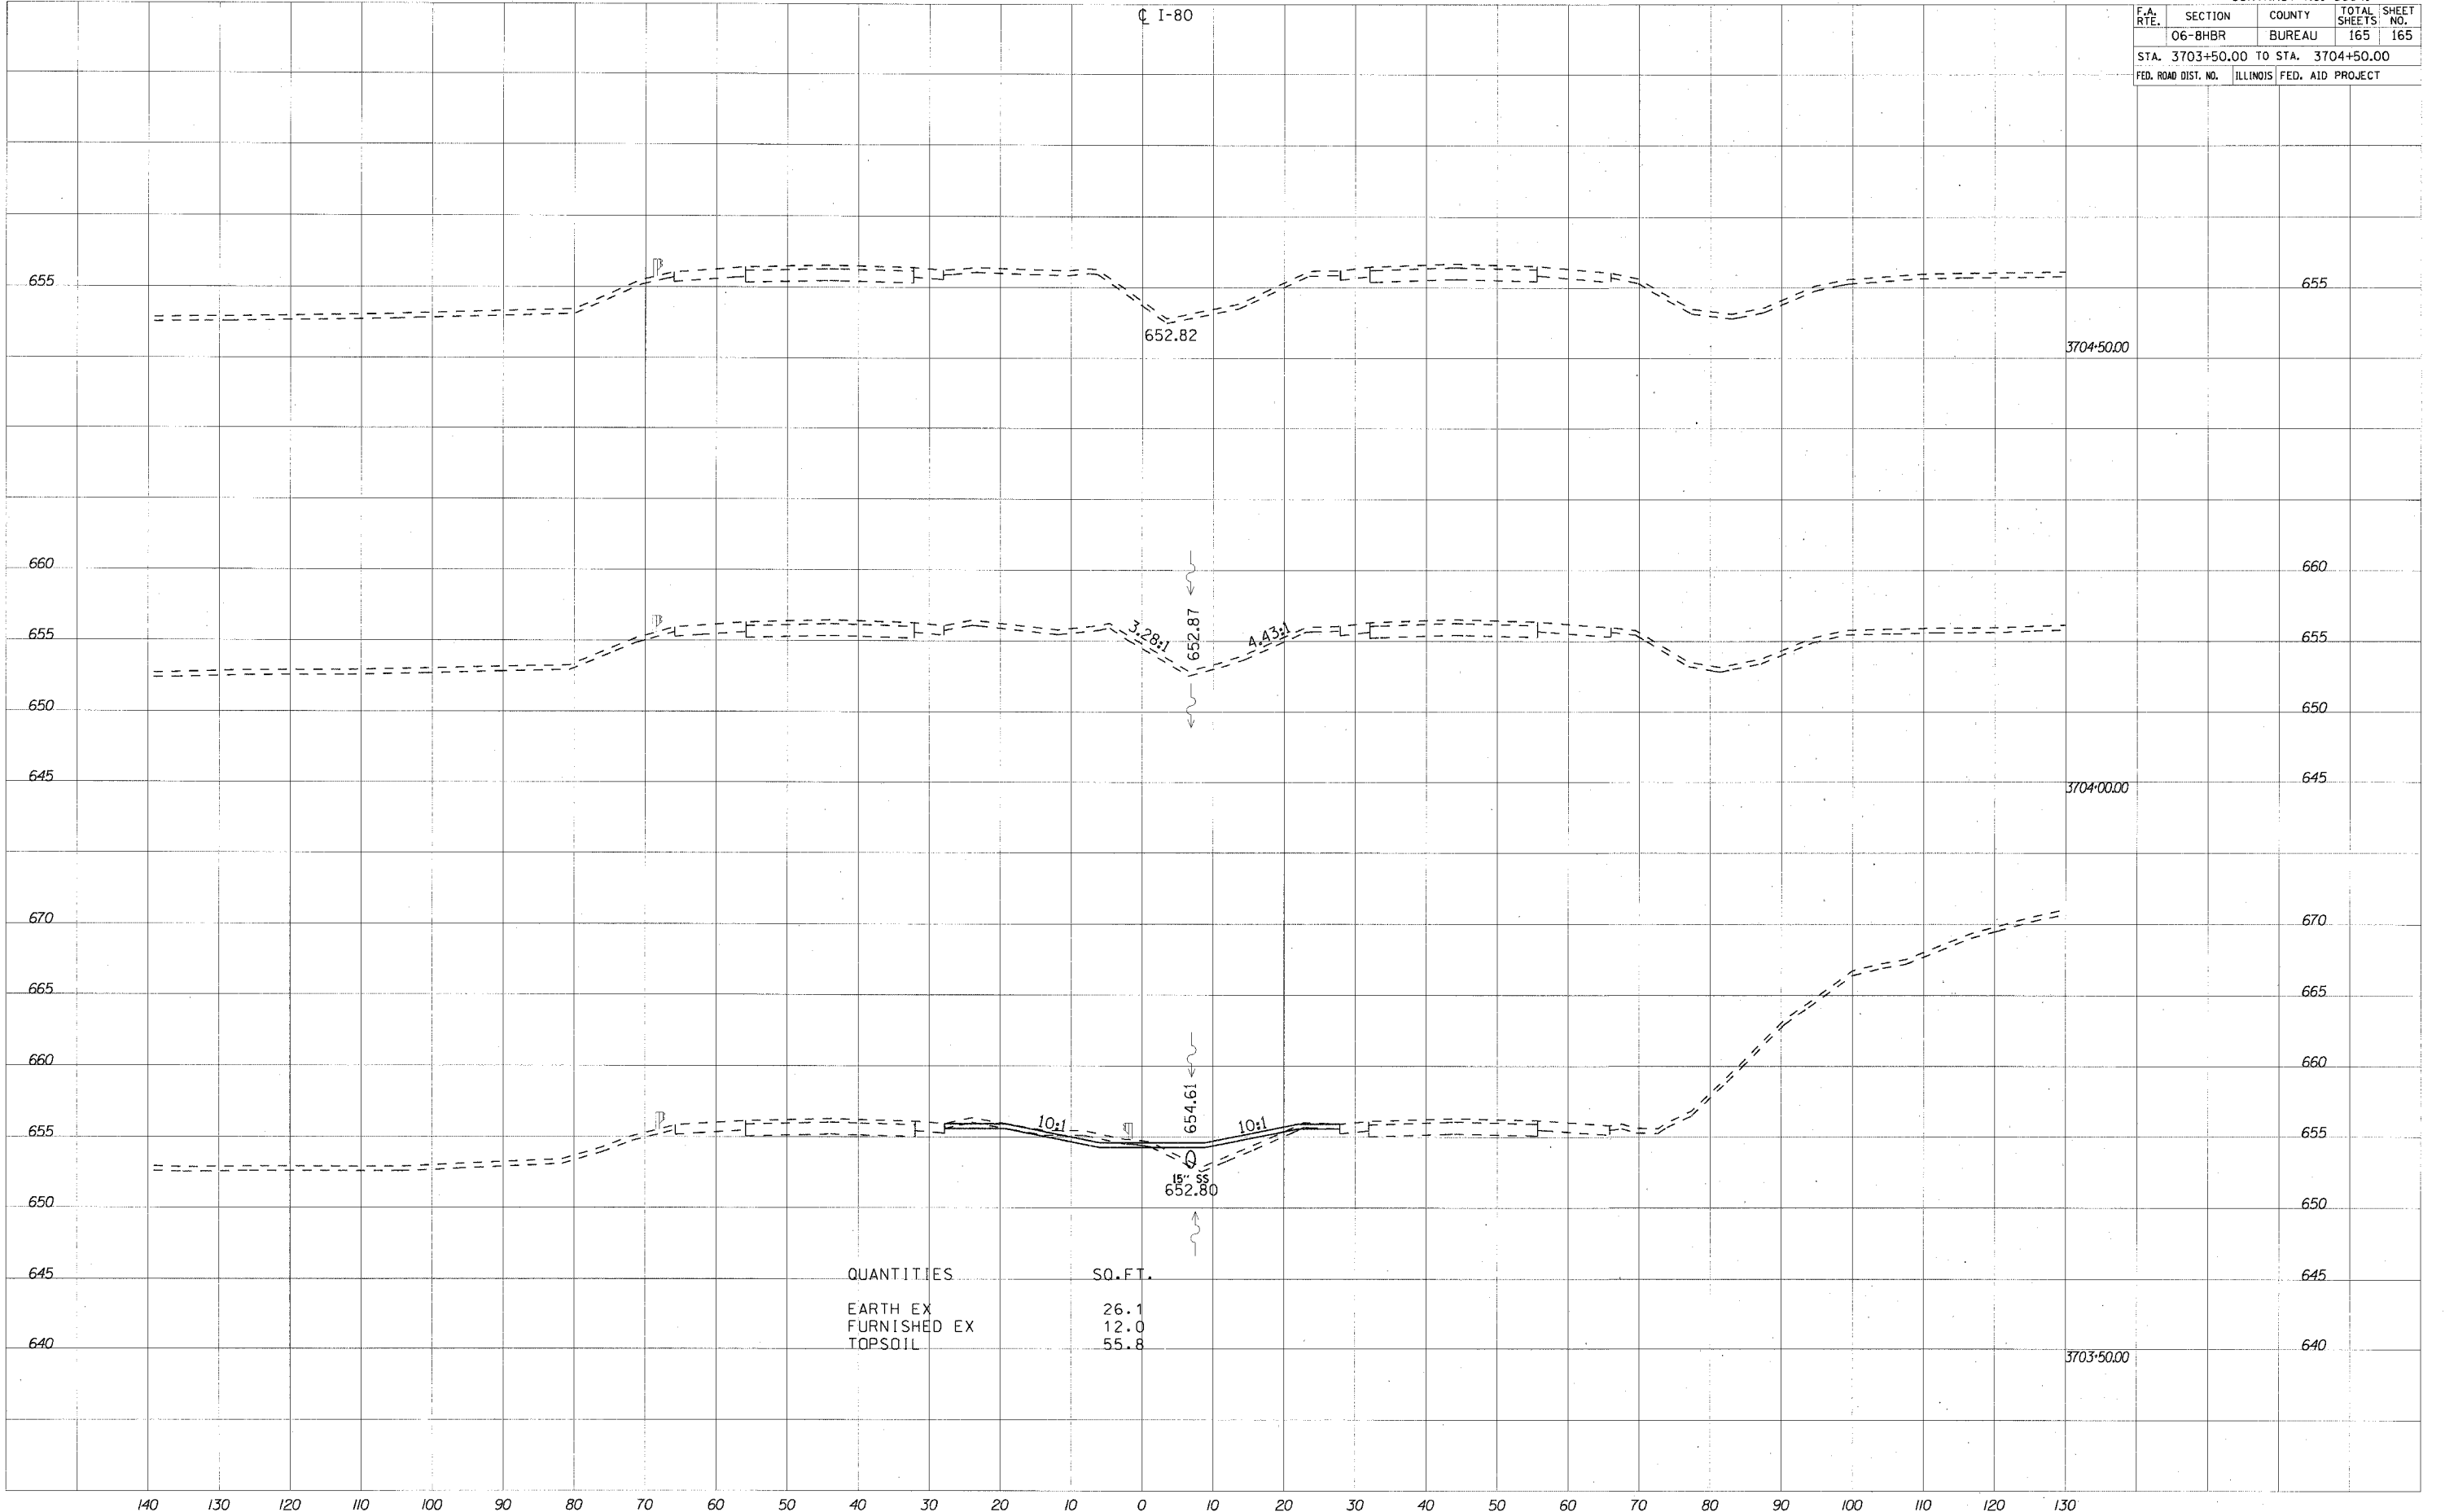

QUANTITIES	SO. FT.
EARTH EX	26.1
FURNISHED EX	12.0
TOPSOIL	55.8