
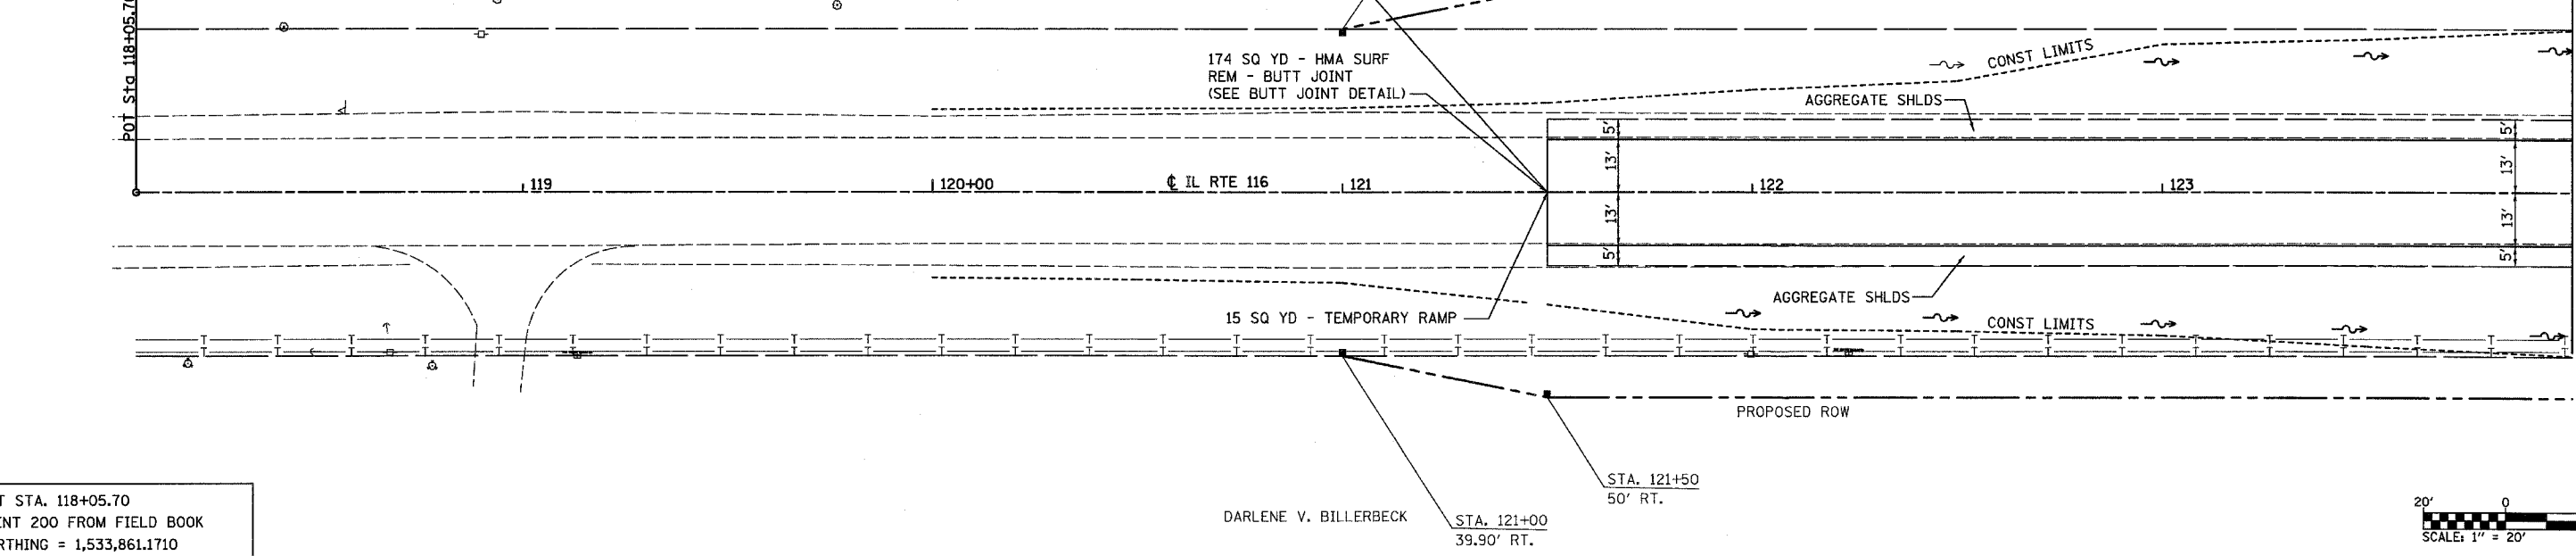



F.A.P. RTE.	SECTION	COUNTY	TOTAL SHEETS	SHEET NO.
681	115 BR	LIVINGSTON	32	6
STA. 118+00		TO STA. 124+00		
FED. ROAD DIST. NO.		ILLINOIS FED. AID PROJECT		

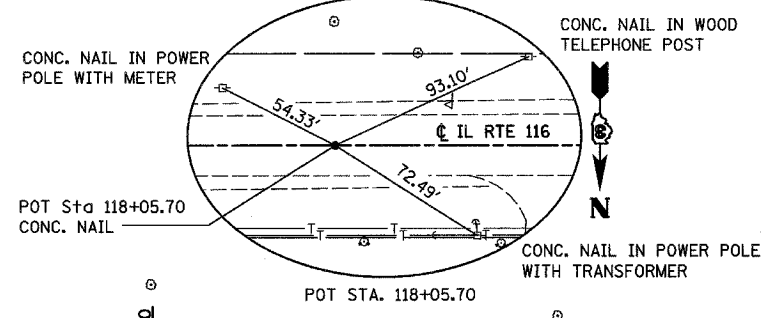

POT STA. 118+05.70
POINT 200 FROM FIELD BOOK
NORTHING = 1,533,861.1710
EASTING = 1,007,763.7770

PLAN	DATE
DATE	
BY	
DATE	
BY	
DATE	
BY	
DATE	
BY	
DATE	

PROFILE	DATE
DATE	
BY	
DATE	
BY	
DATE	
BY	
DATE	
BY	
DATE	

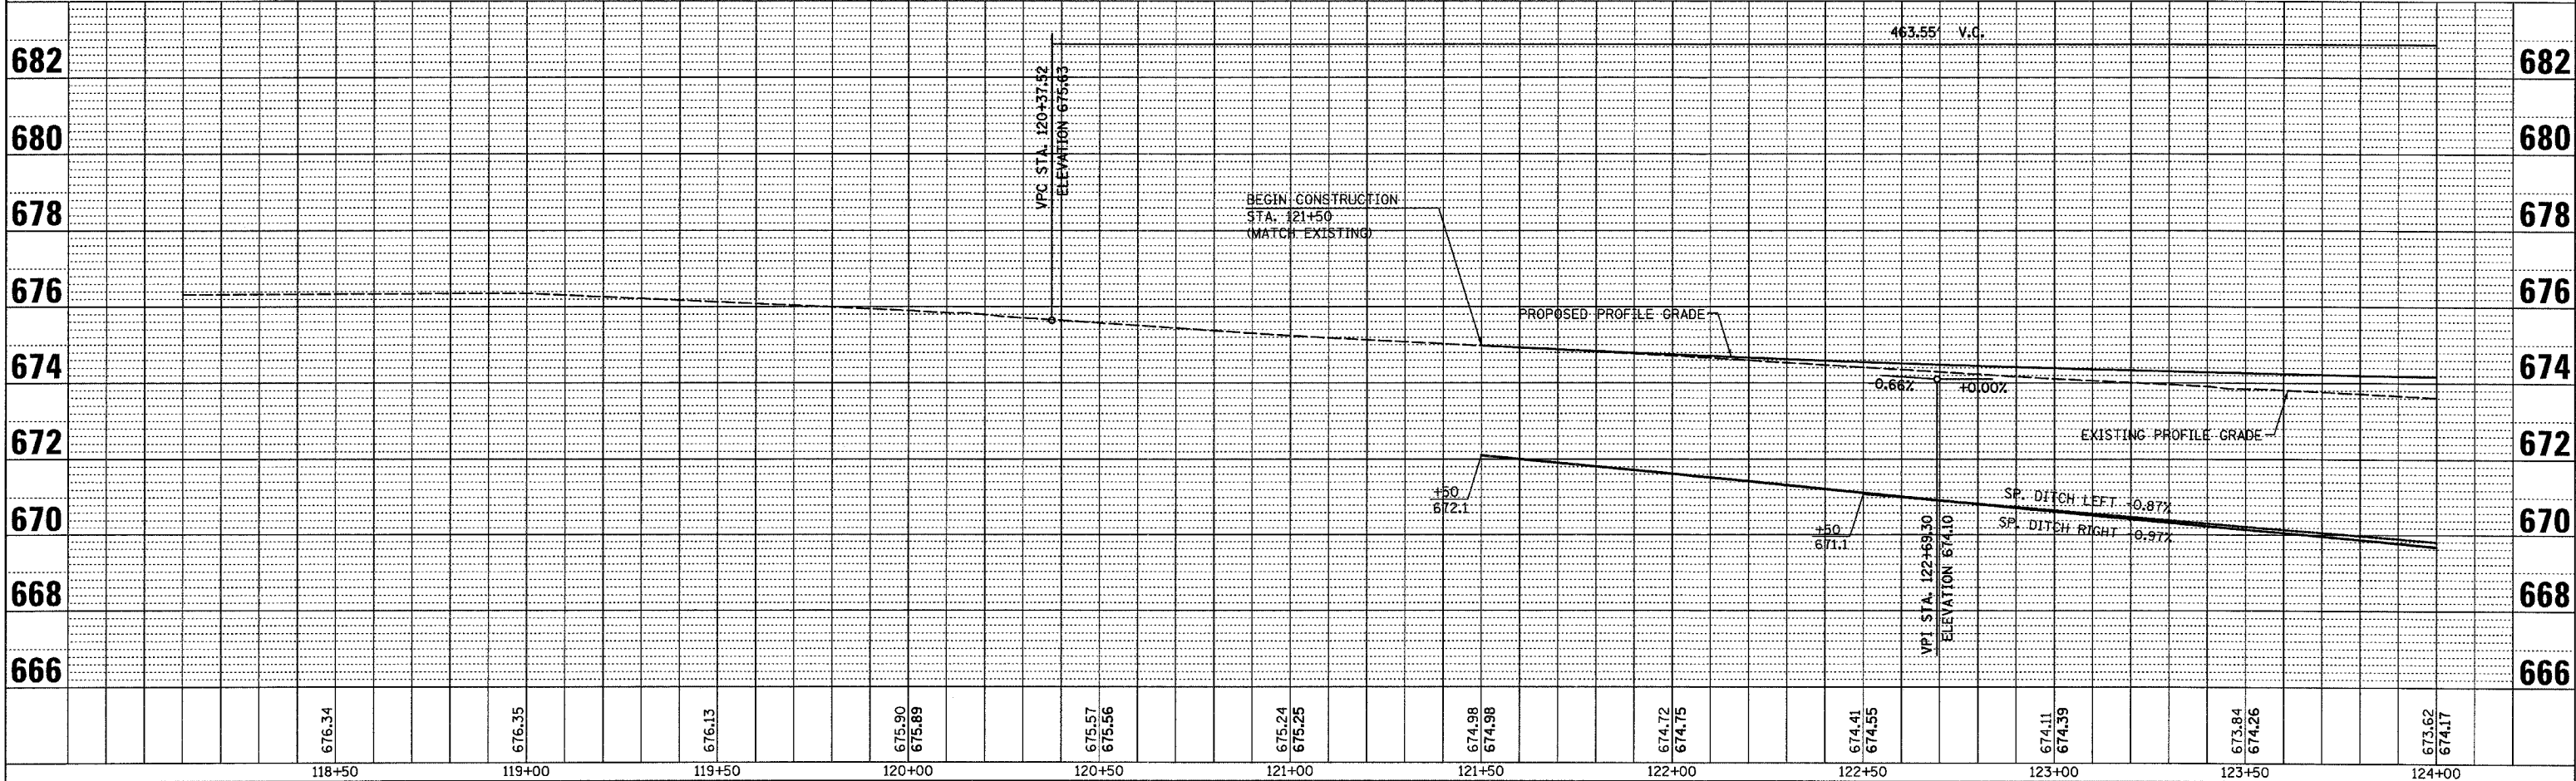

PLOT DATE = 08/28/2007
FILE NAME = H:\P\66654\Files Copied from M Drive\Microstation\Microsta...
PLOT SCALE = 28.0000 / IN.
USER NAME = JUSERS