
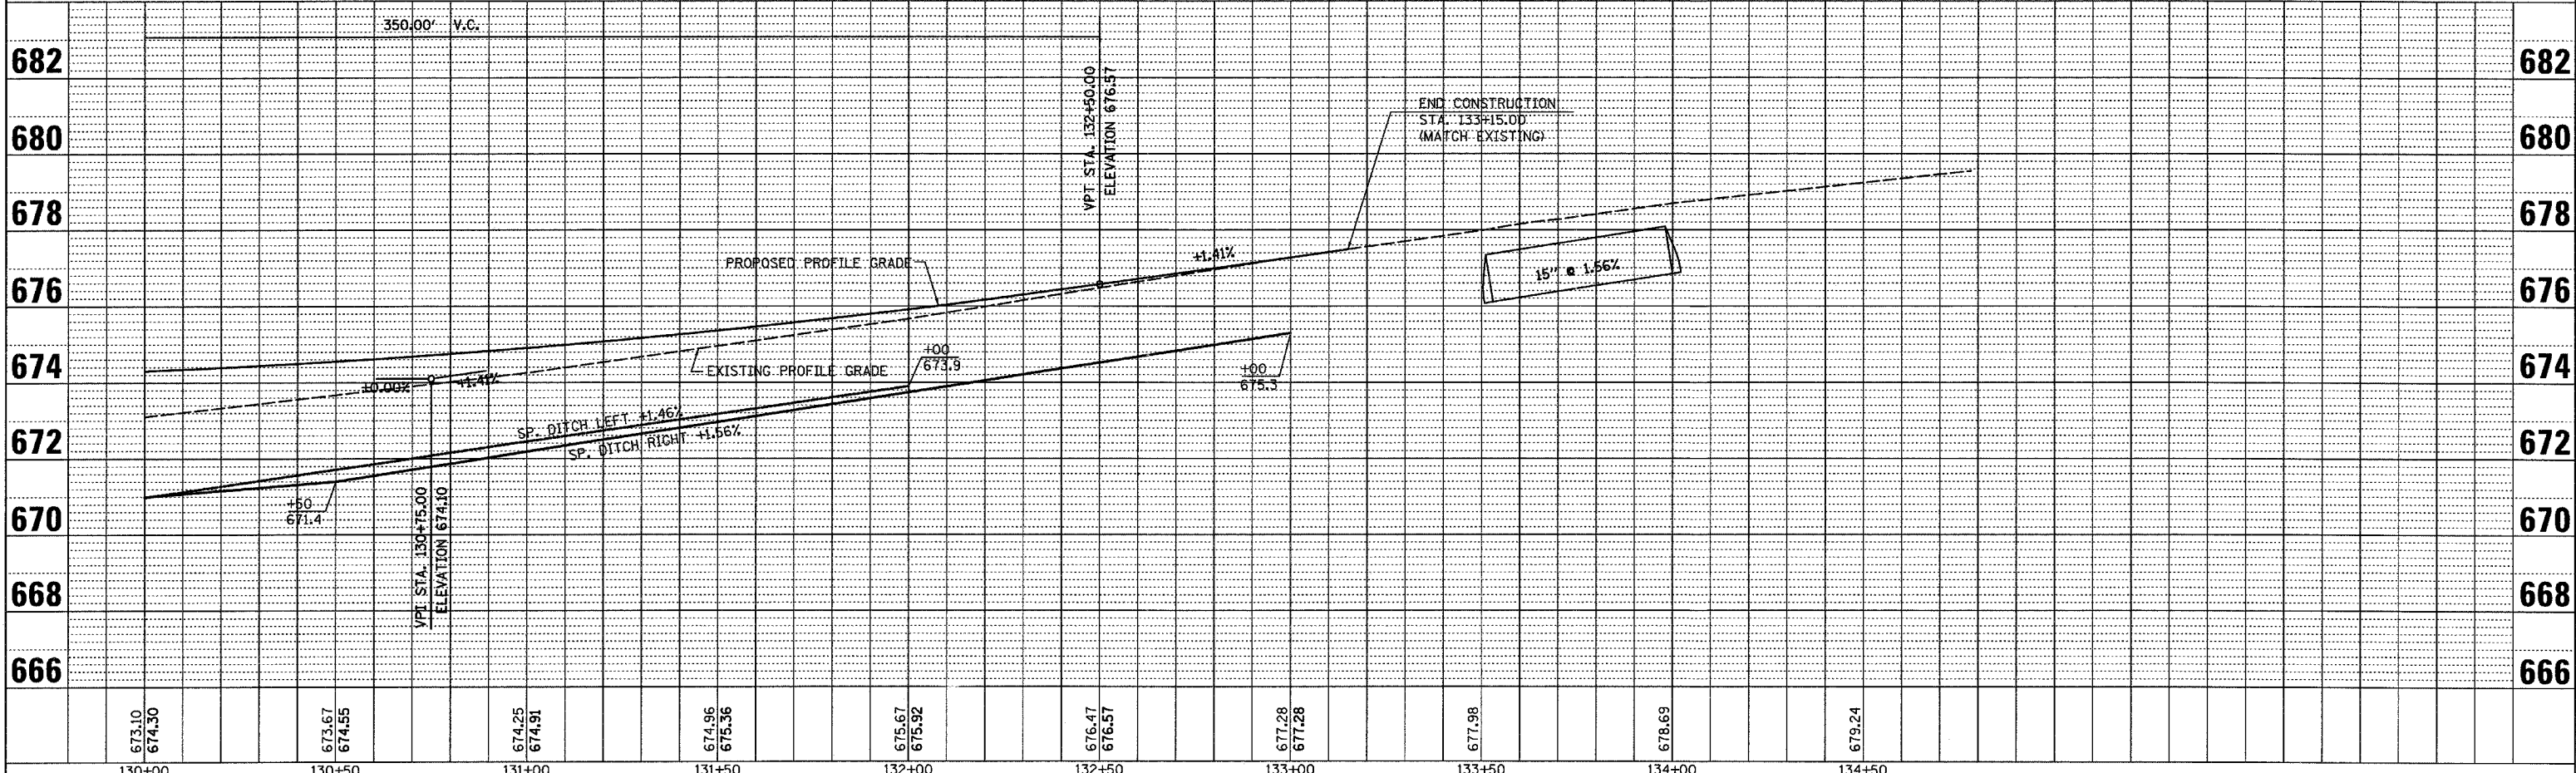


F.A.P. RTE.	SECTION	COUNTY	TOTAL SHEETS	SHEET NO.
681	115 BR	LIVINGSTON	32	8
STA. 130+00		TO STA. 136+00		
FED. ROAD DIST. NO.		ILLINOIS FED. AID PROJECT		

DATE	BY

DATE	BY

PLOT DATE = 08/28/2007
 FILE NAME = H:\P\26854\F1.e
 PLOT SCALE = 28.0000 / IN.
 USER NAME = RUSERS

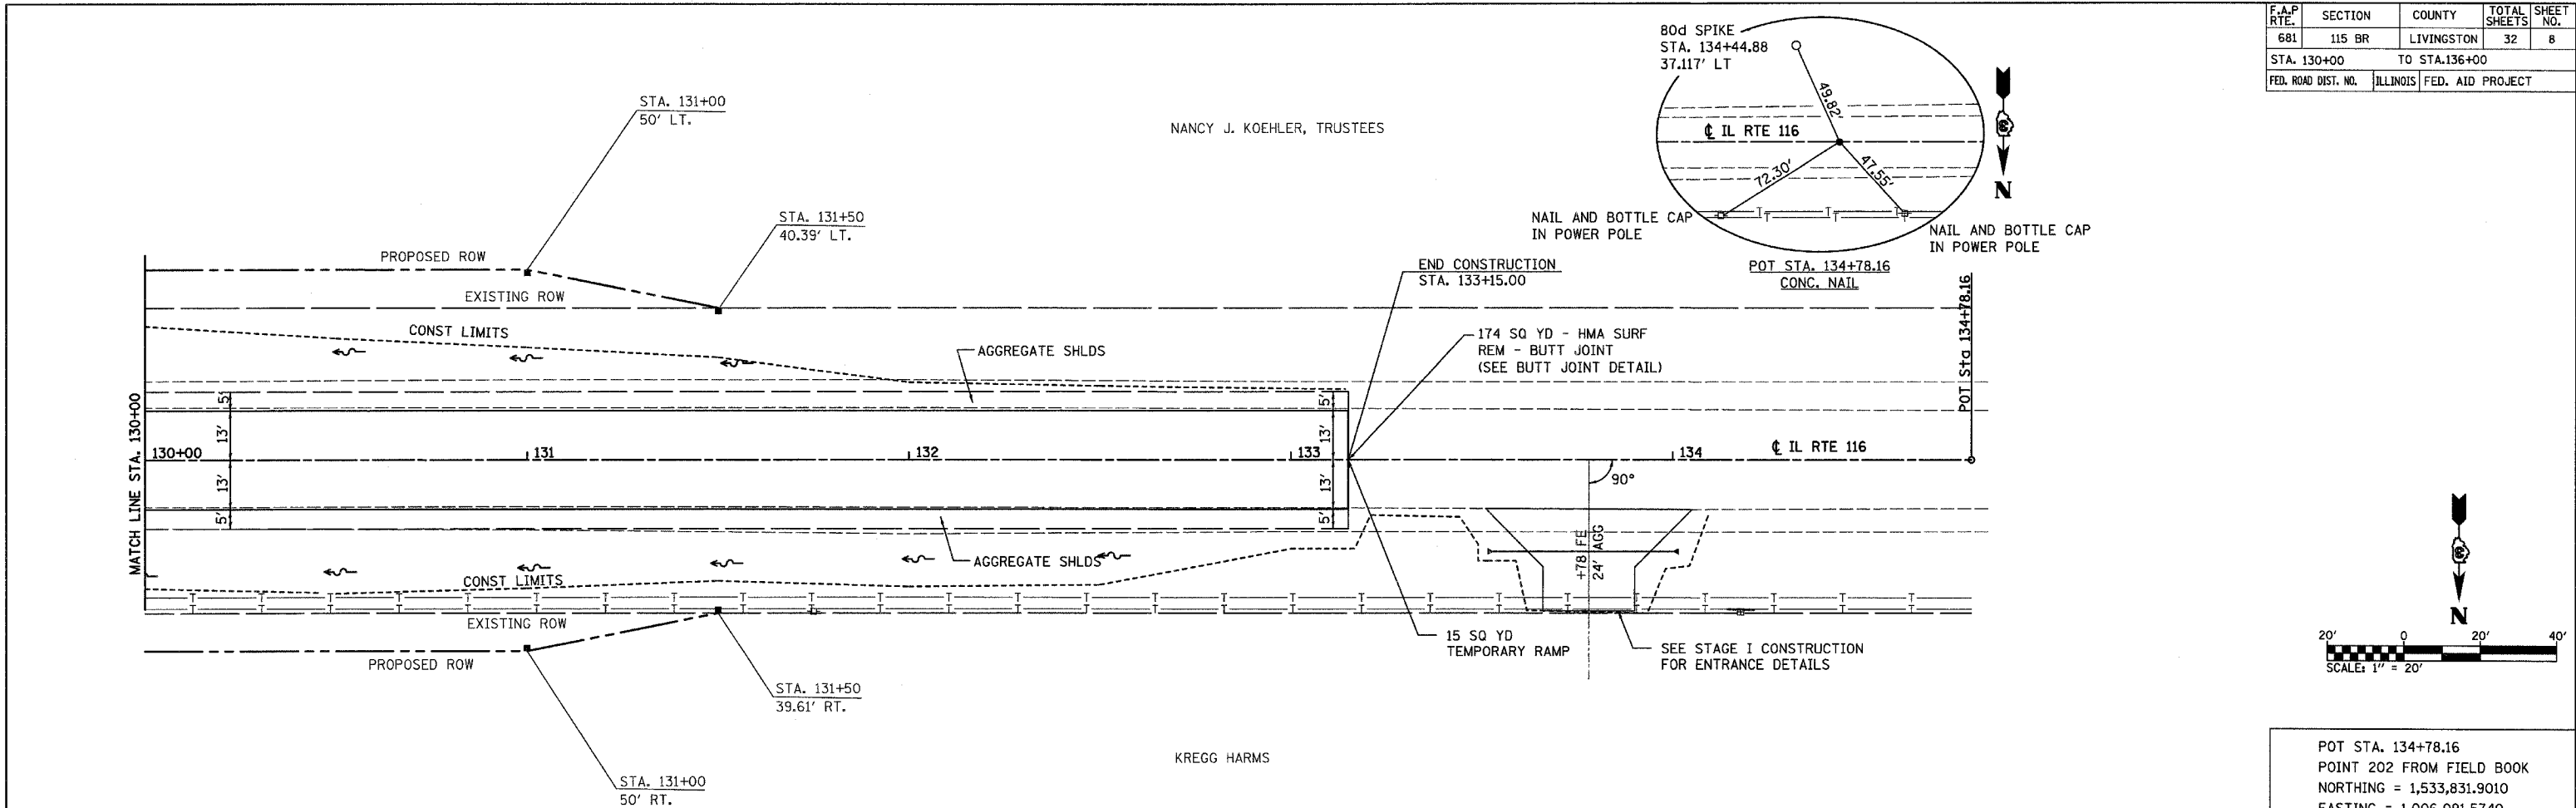

POT STA. 134+78.16
 POINT 202 FROM FIELD BOOK
 NORTHING = 1,533,831.9010
 EASTING = 1,006,091.5740