


ROUTE NO.	SECTION	COUNTY	TOTAL SHEETS	SHEET NO.	SHEET NO. 18 20 SHEETS
FAP 693	19BR-1	FORD	50	31	
FED. ROAD DIST. NO. 7	ILLINOIS	FED. AID PROJECT	Contract #66697		

When cantilever forming brackets are used, the work shall be done according to Article 503.06(b) of the Standard Specifications, except as modified below and in the details shown on this sheet.


The finishing machine rails shall be placed on the top flange of the exterior beams.

The beams or girders, supporting cantilever forming brackets, shall be tied together at 4 foot intervals.

For Standard construction, or Stage Construction the Hardwood bracing materials shall be placed as shown between webs of beams in each bay.

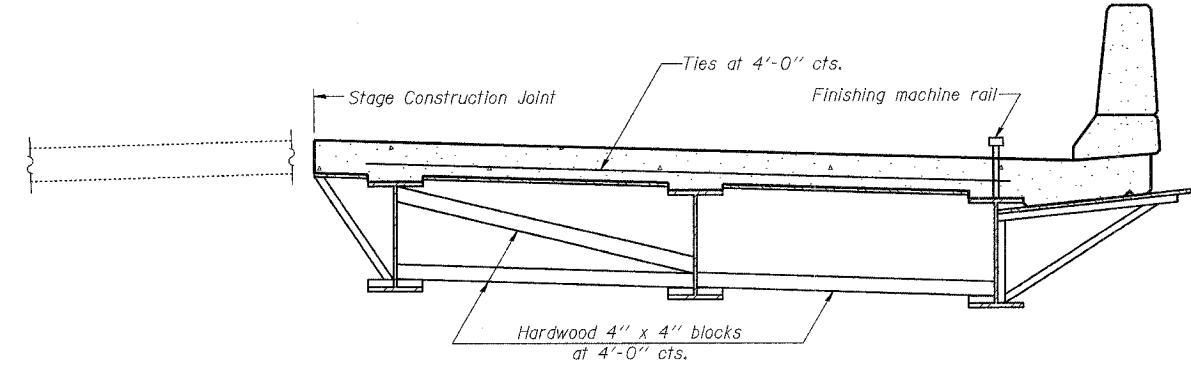

**FORM BRACES FOR  
STAGE CONSTRUCTION**

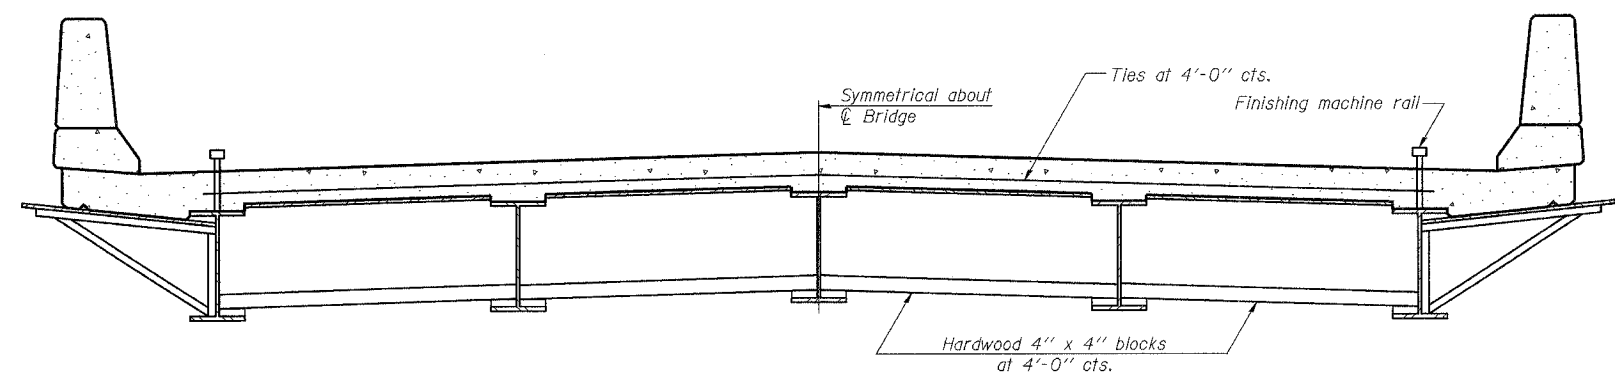

**FORM BRACES FOR  
STANDARD CONSTRUCTION**

K:\112802260 Structure\Final Plans\Final.dgn 8/2/2007

SB-1

11-1-06

<p>Excellence through Ownership</p> <p>200 West Front Street Wheaton, IL 60187</p>	ILLINOIS DEPARTMENT OF TRANSPORTATION
	<p>CANTILEVER FORMING BRACKETS IL RTE 9 OVER DRUMMER CREEK FAP RTE 693 - SECTION 19BR-1 FORD COUNTY STATION 810+73.11 STRUCTURE NO. 027-0096</p> <p>DATE: 8/7/2007</p>
	<p>DRAWN BY WJV CHECKED BY BLB</p>