


CONTRACT NO. 66697				
F.A. RTE.	SECTION	COUNTY	TOTAL SHEETS	SHEET NO.
693	19BR-1	FORD	50	44
STA. 809+00.00 TO STA. 809+50.00				
FED. ROAD DIST. NO.	ILLINOIS	FED. AID PROJECT		

DATE	
BY	
DESIGNED	
SURVEY	
PLOTTED	
NOTE BOOK	
TEMPLATE	
AREAS	
CHECKED	
NO.	

DATE	
BY	
DESIGNED	
SURVEY	
PLOTTED	
NOTE BOOK	
TEMPLATE	
AREAS	
CHECKED	
NO.	

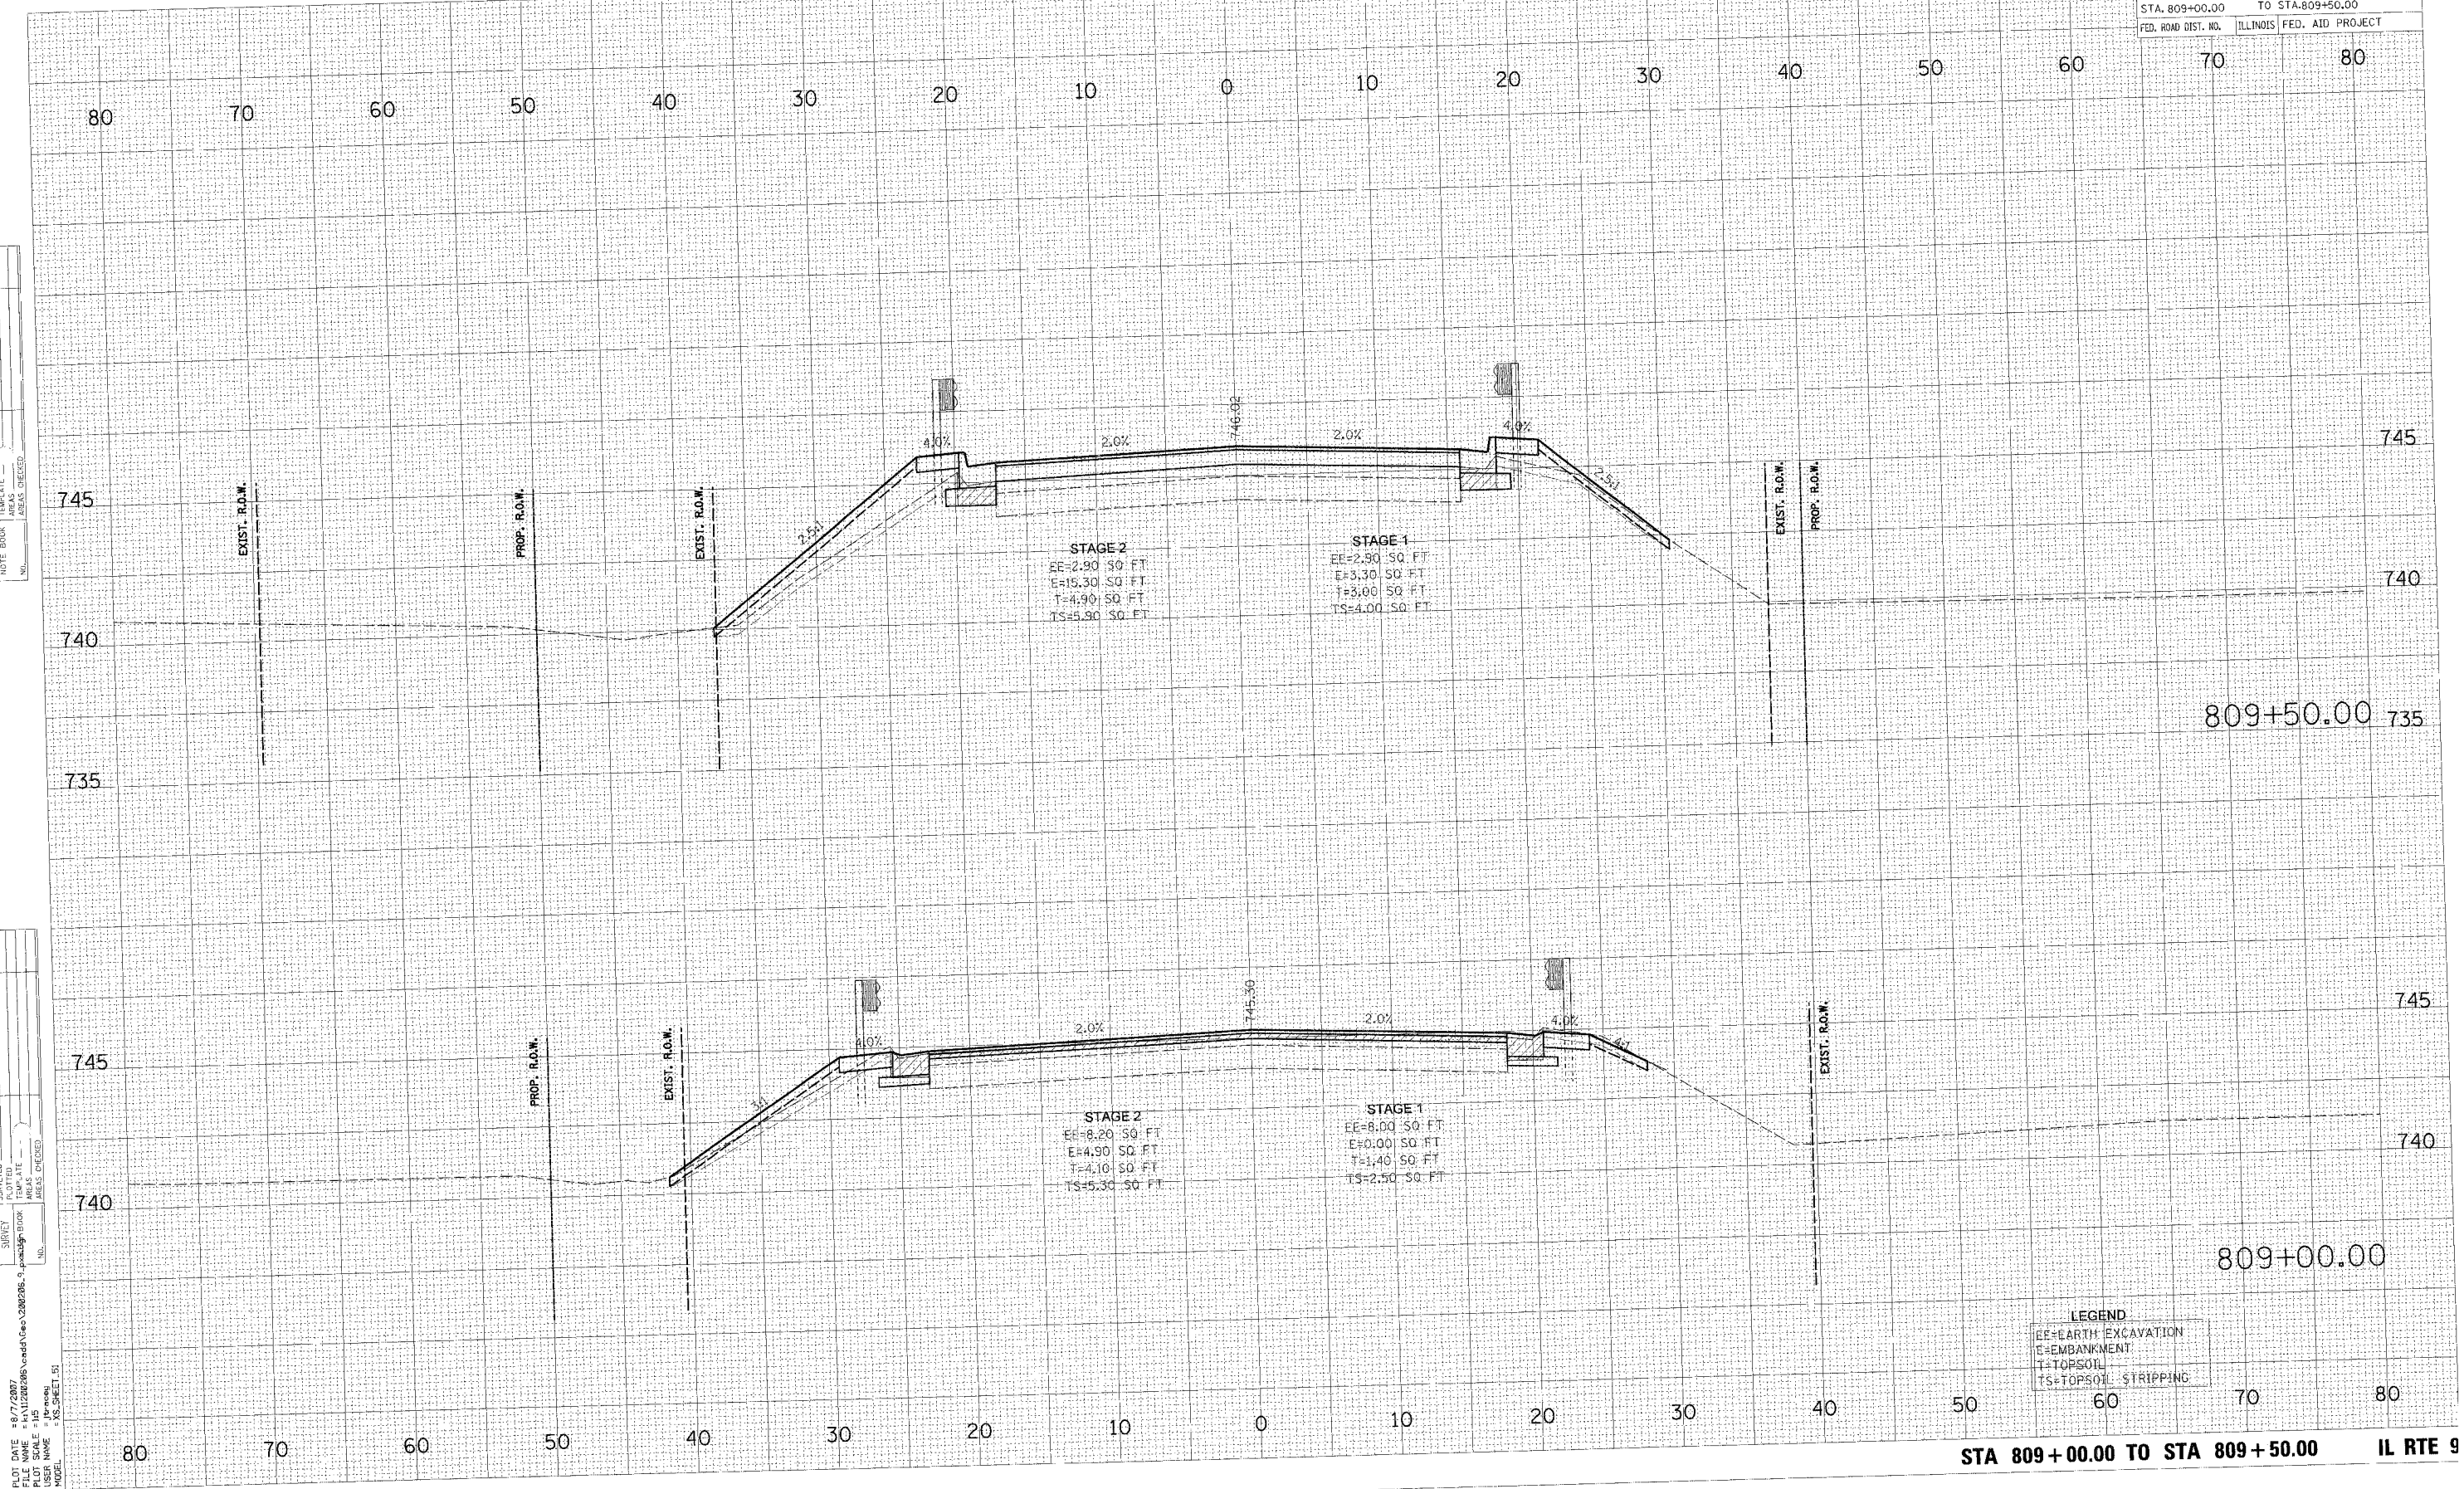

LEGEND	
EE	EARTH EXCAVATION
E	EMBANKMENT
T	TOPSOIL
TS	TOPSOIL STRIPPING

PLOT DATE = 8/7/2007
 FILE NAME = H:\112002005\road\112002005.dwg
 PLOT SCALE = 1/8"=1'-0"
 MODEL = XS-SHEET.dwg

STA 809+00.00 TO STA 809+50.00 IL RTE 9