


FINAL SURVEY	NO. _____
REVISION	DATE _____
PLOTTED	BY _____
TEMPLATE	DATE _____
AREAS CHECKED	
FIGS. CHECKED	

ORIGINAL SURVEY	NO. _____
REVISION	DATE _____
PLOTTED	BY _____
TEMPLATE	DATE _____
AREAS CHECKED	
FIGS. CHECKED	

PLOT DATE = 8/7/2007
 FILE NAME = K:\11202295\cond\Geo\200295\1.dwg
 PLOT SCALE = 1"=20'
 MODEL = 10 SHEET 53

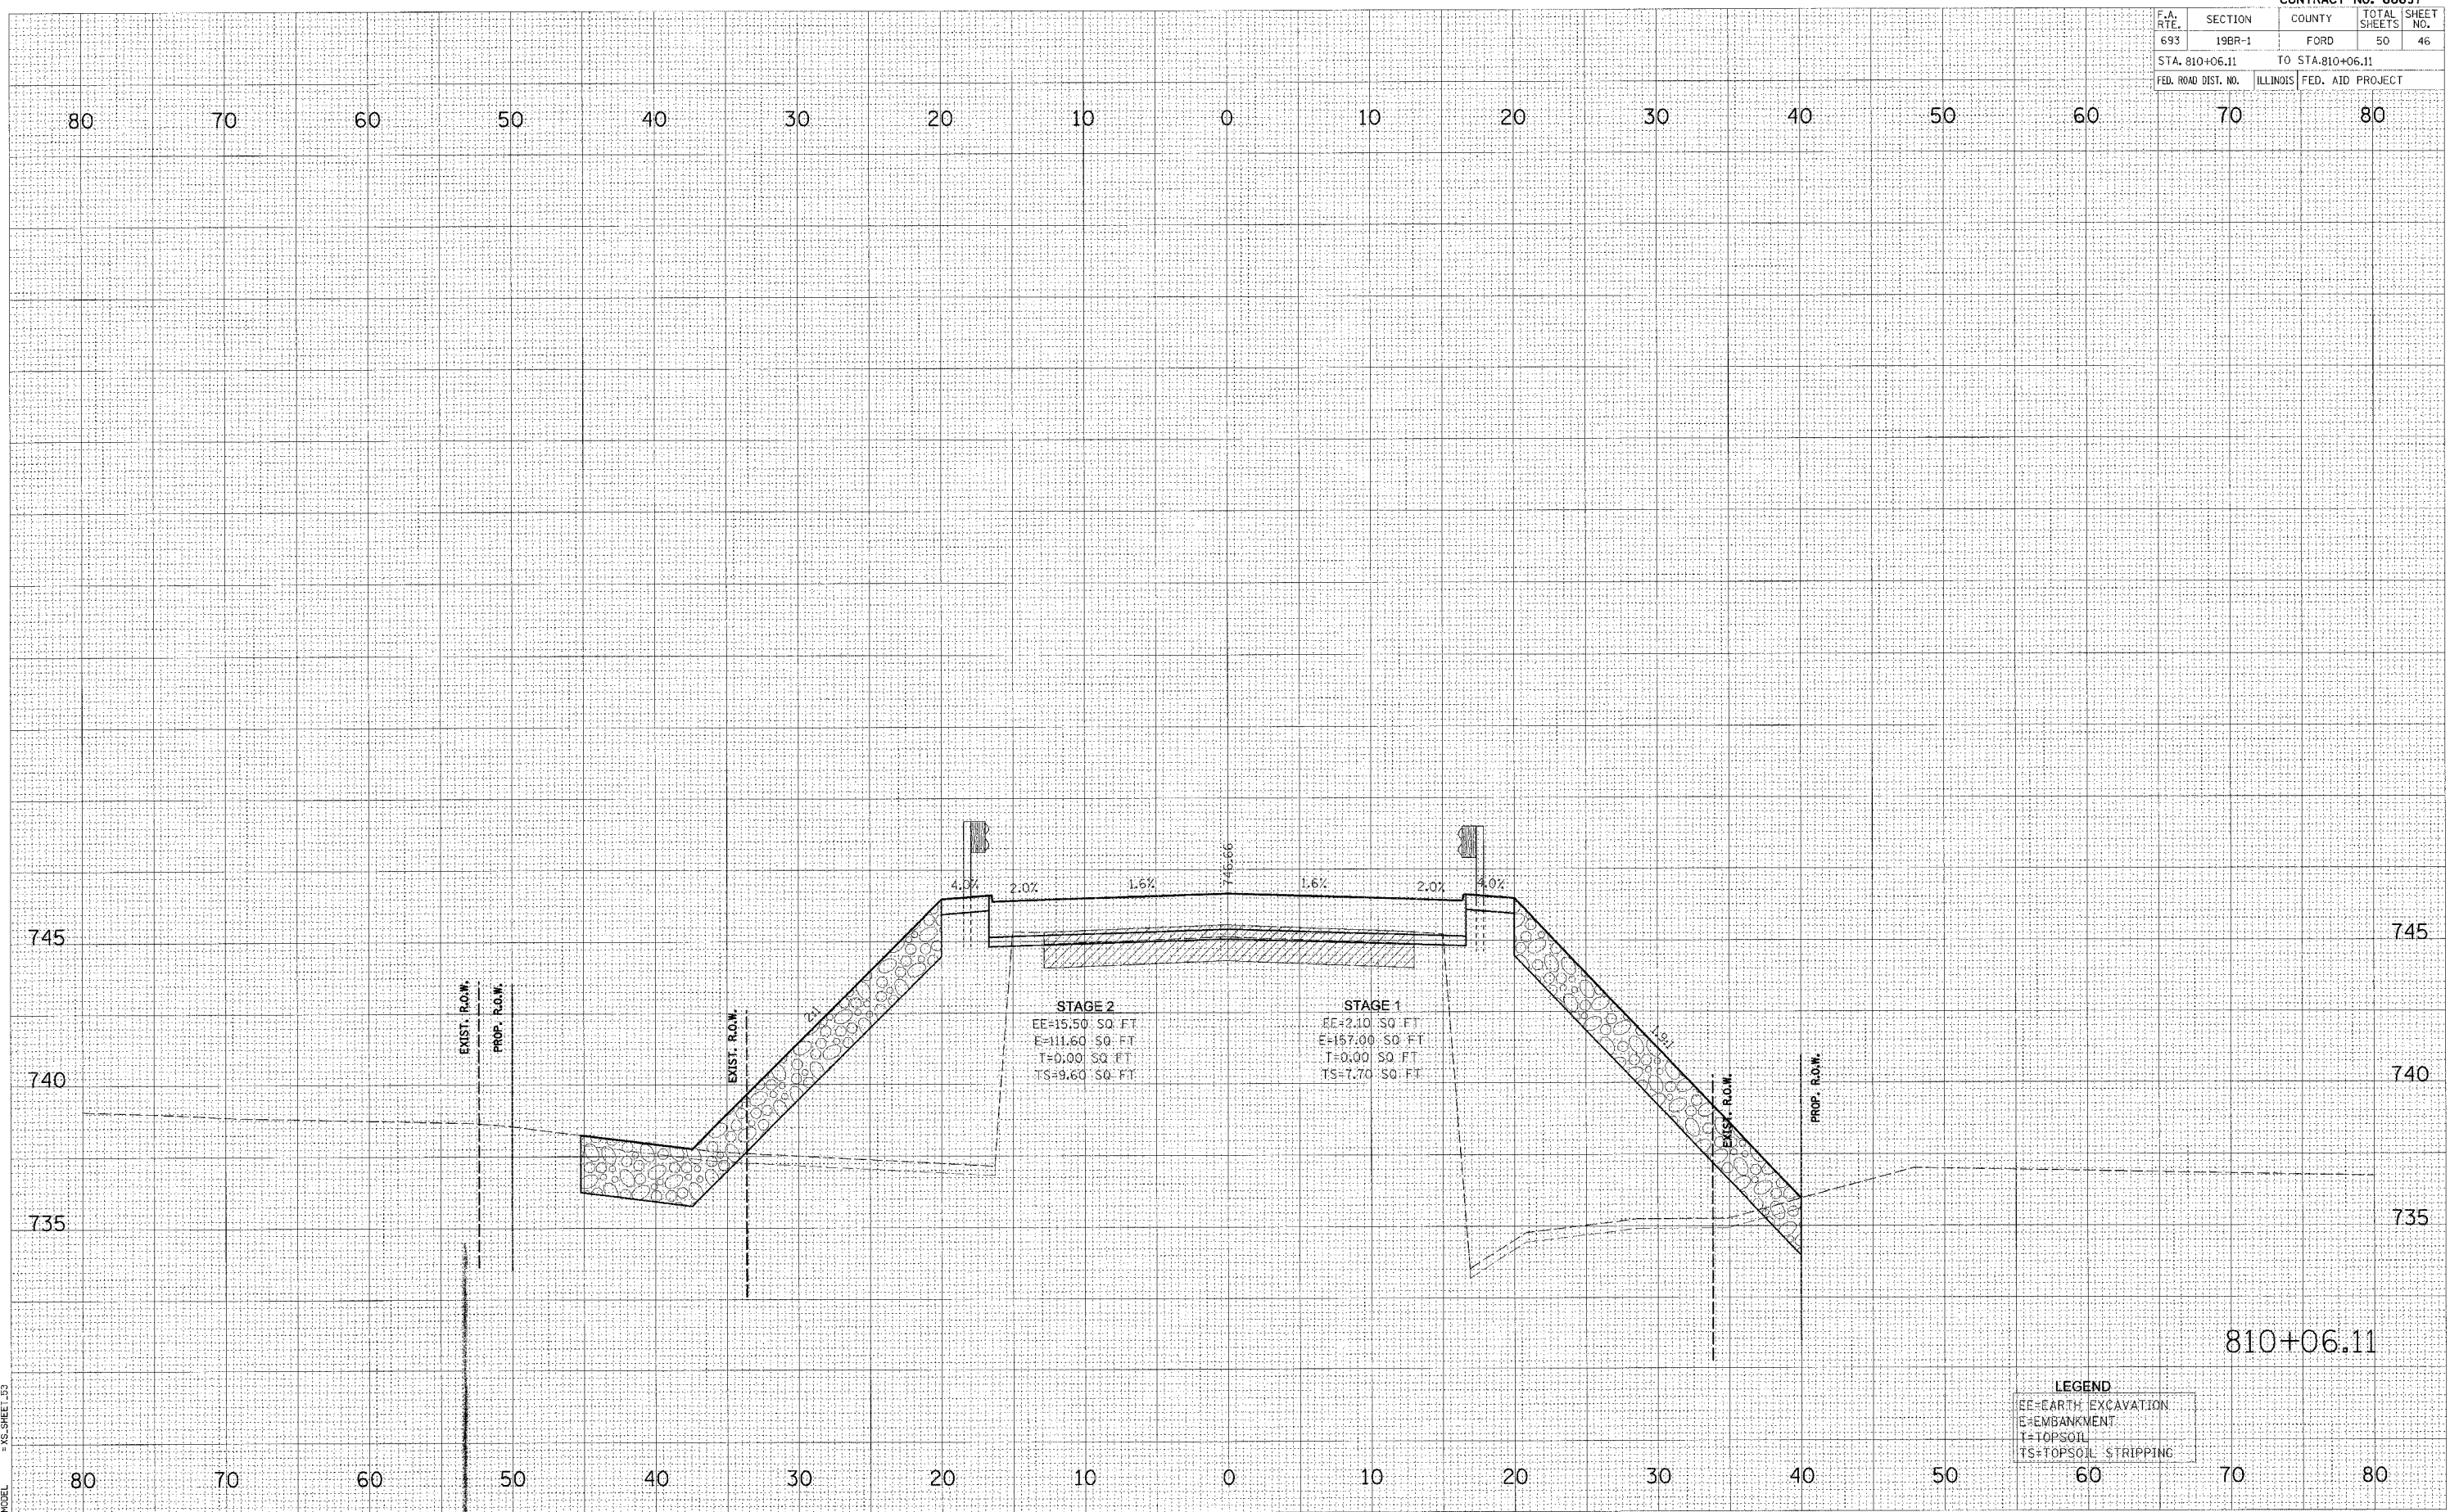

LEGEND
 EE=EARTH EXCAVATION
 E=EMBANKMENT
 T=TOPSOIL
 TS=TOPSOIL STRIPPING