



CONTRACT NO. 68468			
F.A.P. RTE.	SECTION	COUNTY	TOTAL SHEET NO.
317	(18B)1	FULTON	50 23
STA. 252+75		TO STA. 262+40	
FED. ROAD DIST. NO.	ILLINOIS	FED. AID PROJECT	

SHEET NO. 13  
OF 16 SHEETS

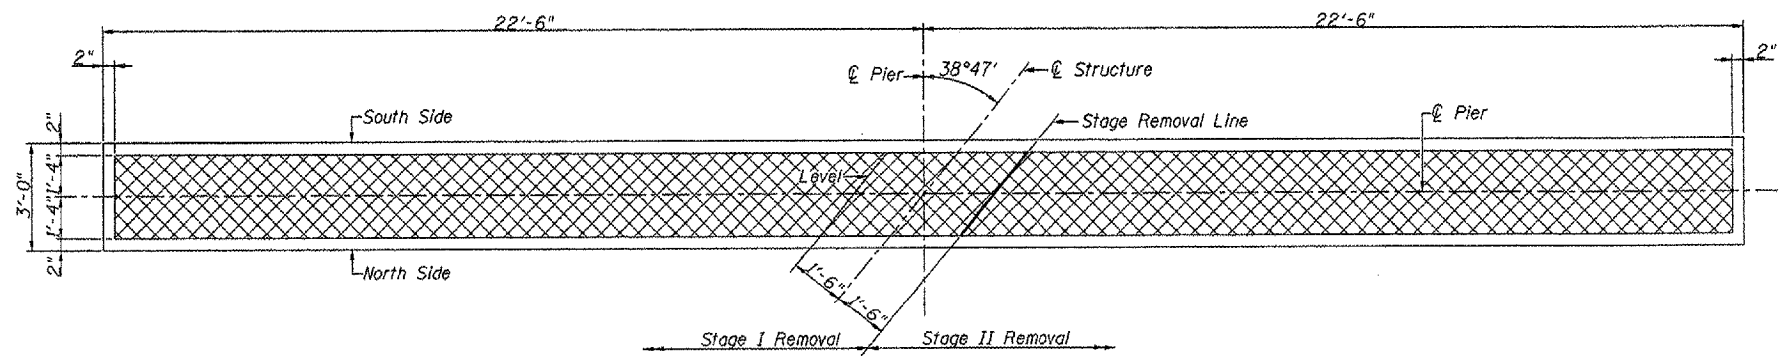

TOP PLAN

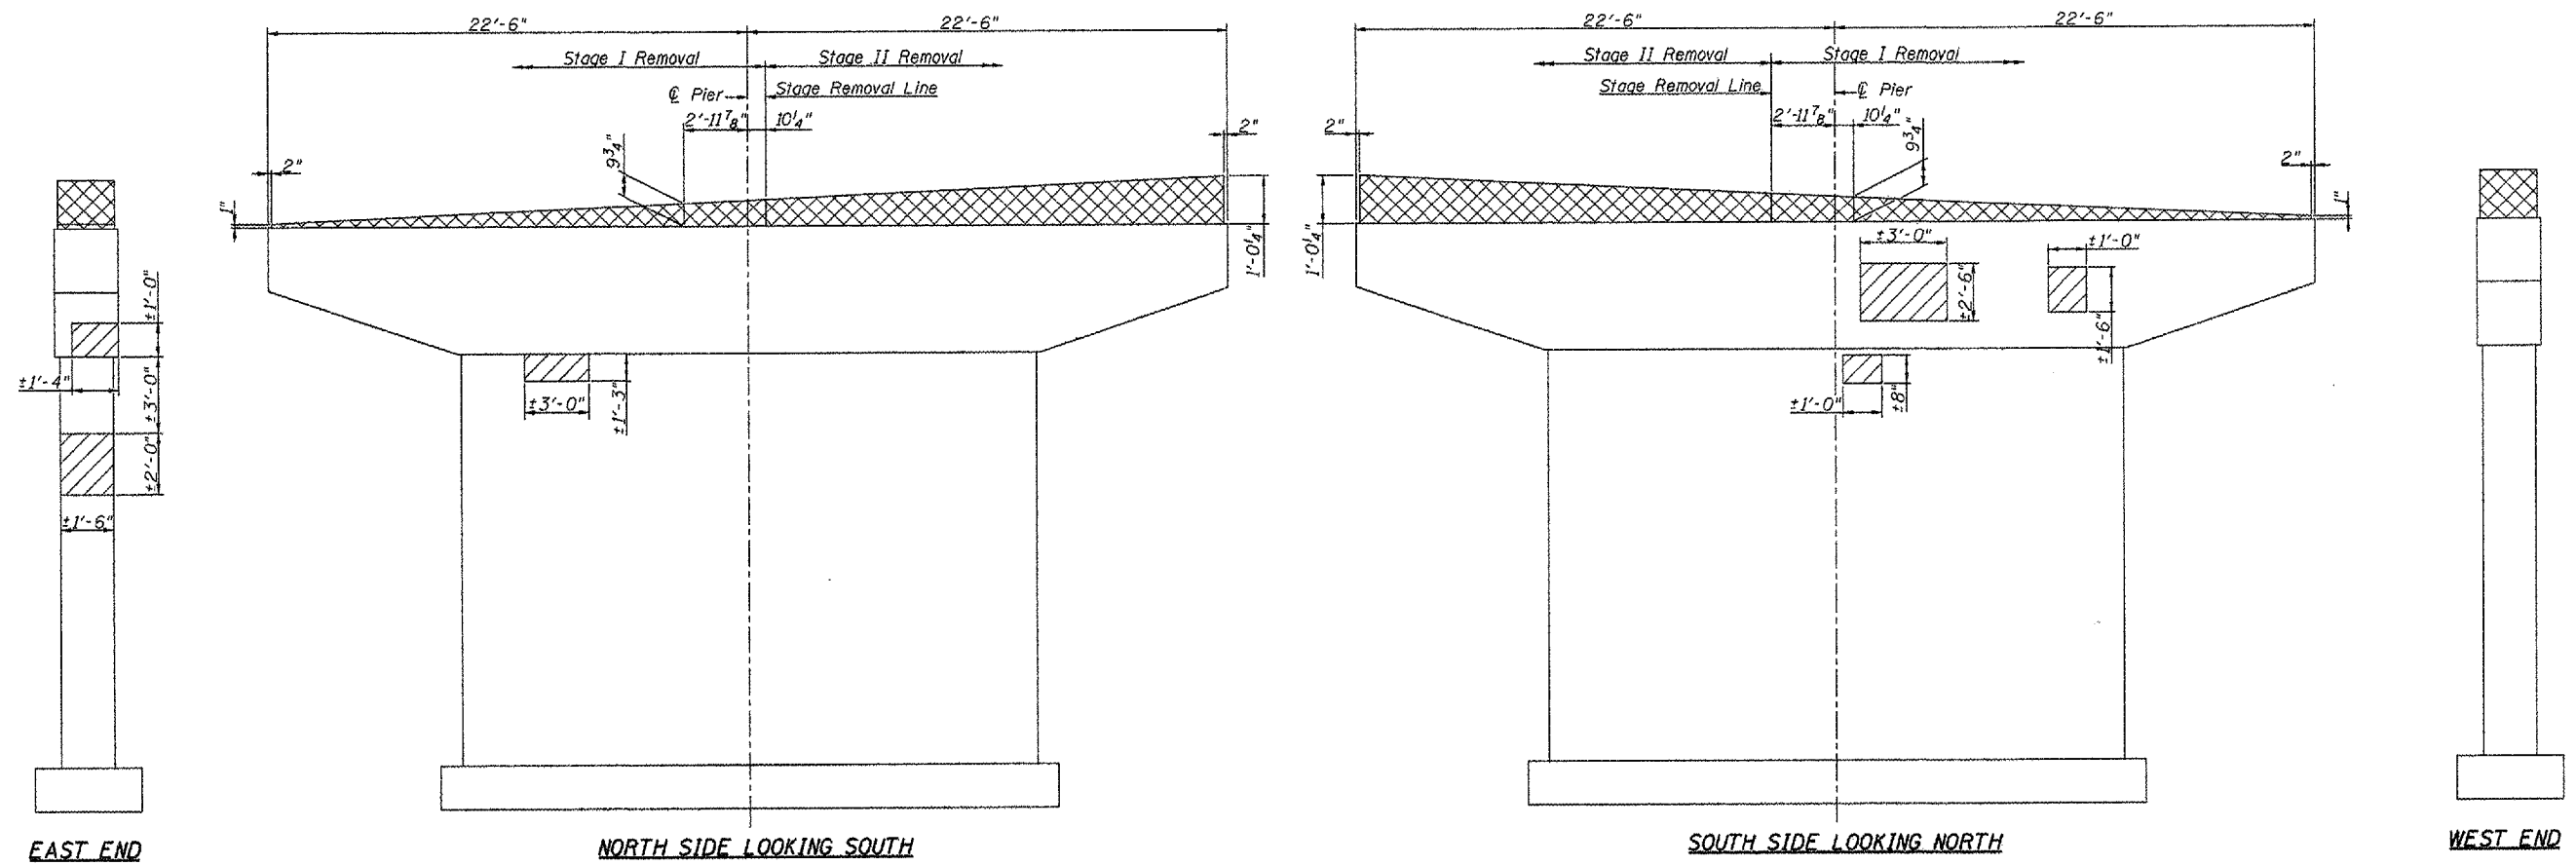

Note: Existing reinforcement extending into new construction shall be cut off flush. Cost included with Concrete Removal.

PIER 3

**BILL OF MATERIAL**

ITEM	UNIT	QUANTITY
Concrete Removal	Cu. Yd.	3.2
Structural Repair of Concrete (Depth Equal To Or Less Than 5")	Sq. Ft.	17.7

- LEGEND**
- Concrete Removal
  - Structural Repair of Concrete (Depth equal to or less than 5")
  - $\pm 5$  Epoxy Crack Injection (Crack widths shown are approx.  $\frac{1}{16}$ " to  $\frac{1}{8}$ " in width)
  - H.L.C. Hairline Crack (Not to be Sealed)

**PIER 3 REMOVAL AND REPAIR**  
**F.A.P. ROUTE 317 (U.S. 24)**  
**OVER OTTER CREEK**  
**SECTION (18B)1**  
**FULTON COUNTY**  
**STATION 257+54.33**  
**STRUCTURE NO. 029-0005**

PLOT DATE = 8/10/78  
 DRAWN BY = J.H.S.  
 CHECKED BY = M.H.S.