



F.A.P. RTE.	SECTION	COUNTY	TOTAL SHEETS	SHEET NO.
317	(18B)I	FULTON	50	24
STA. 252+75		TO STA. 262+40		
FED. ROAD DIST. NO. ILLINOIS FED. AID PROJECT				

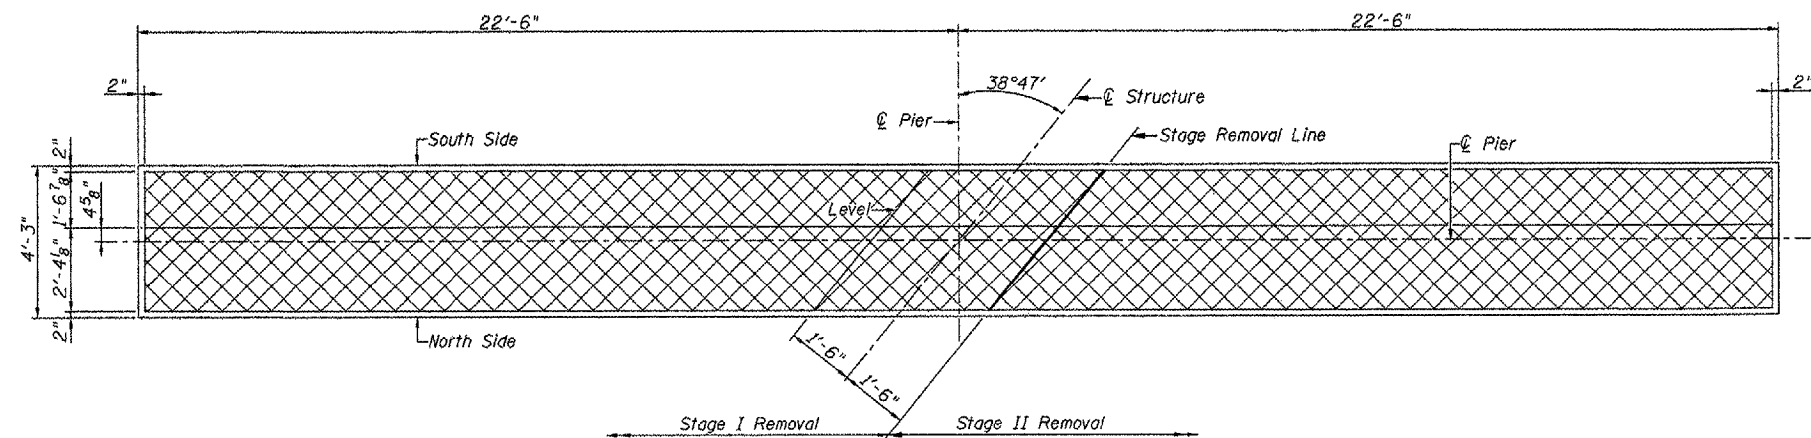

TOP PLAN

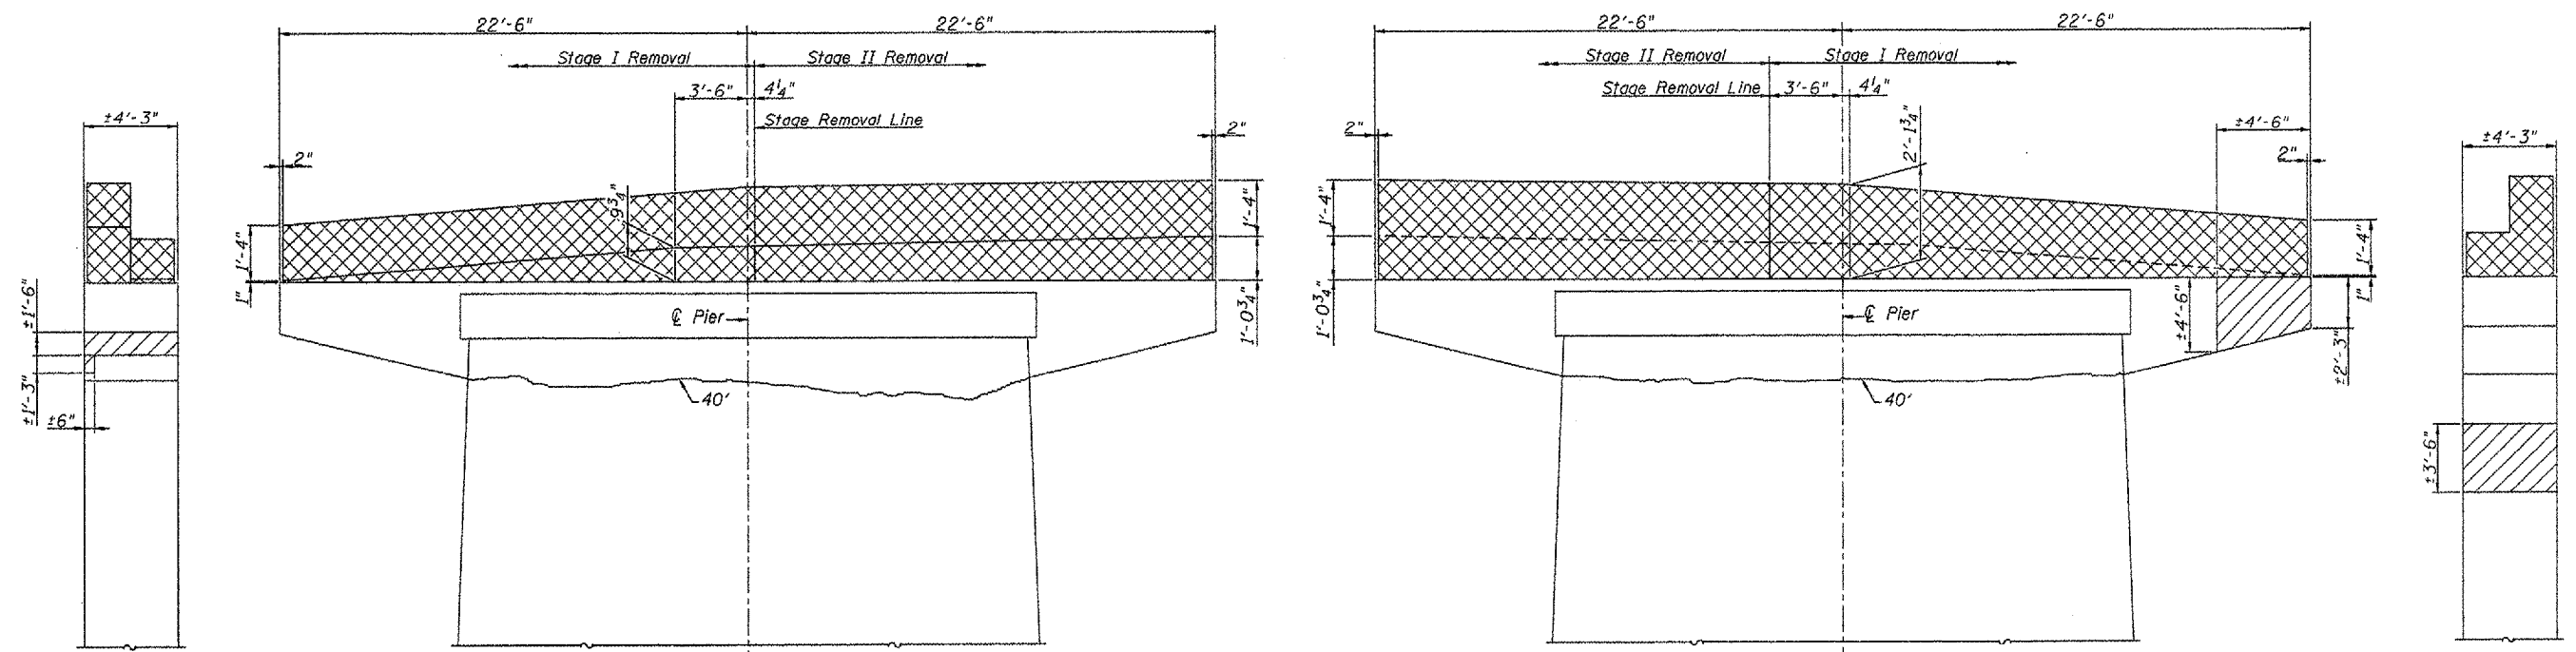

EAST END

NORTH SIDE LOOKING SOUTH

SOUTH SIDE LOOKING NORTH

WEST END

PIER 4

Note: Existing reinforcement extending into new construction shall be cut off flush. Cost included with Concrete Removal.

LEGEND

- Concrete Removal
- Structural Repair of Concrete (Depth equal to or less than 5")
- Epoxy Crack Injection (Crack widths shown are approx. 1/16" to 1/8" in width)
- Hairline Crack (Not to be Sealed)

BILL OF MATERIAL

ITEM	UNIT	QUANTITY
Concrete Removal	Cu. Yd.	8.2
Epoxy Crack Injection	Foot	80
Structural Repair of Concrete (Depth Equal To Or Less Than 5")	Sq. Ft.	37.1

PIER 4 REMOVAL AND REPAIR
F.A.P. ROUTE 317 (U.S. 24)
OVER OTTER CREEK
SECTION (18B)I
FULTON COUNTY
STATION 257+54.33
STRUCTURE NO. 029-0005

PLT DATE = 8/24/85
 FILE NAME = 8/15/85
 MODEL NAME = 8/15/85