


ROUTE NO.	SECTION	COUNTY	SHEET	TOTAL
F.A.P. 310 U.S. 67	(40BY)BR. (41-A)BR-1	McDonough	66	50
FED. AID DIST. NO. 4		FED. AID PROJECT		

FINAL STAGE CONSTRUCTION

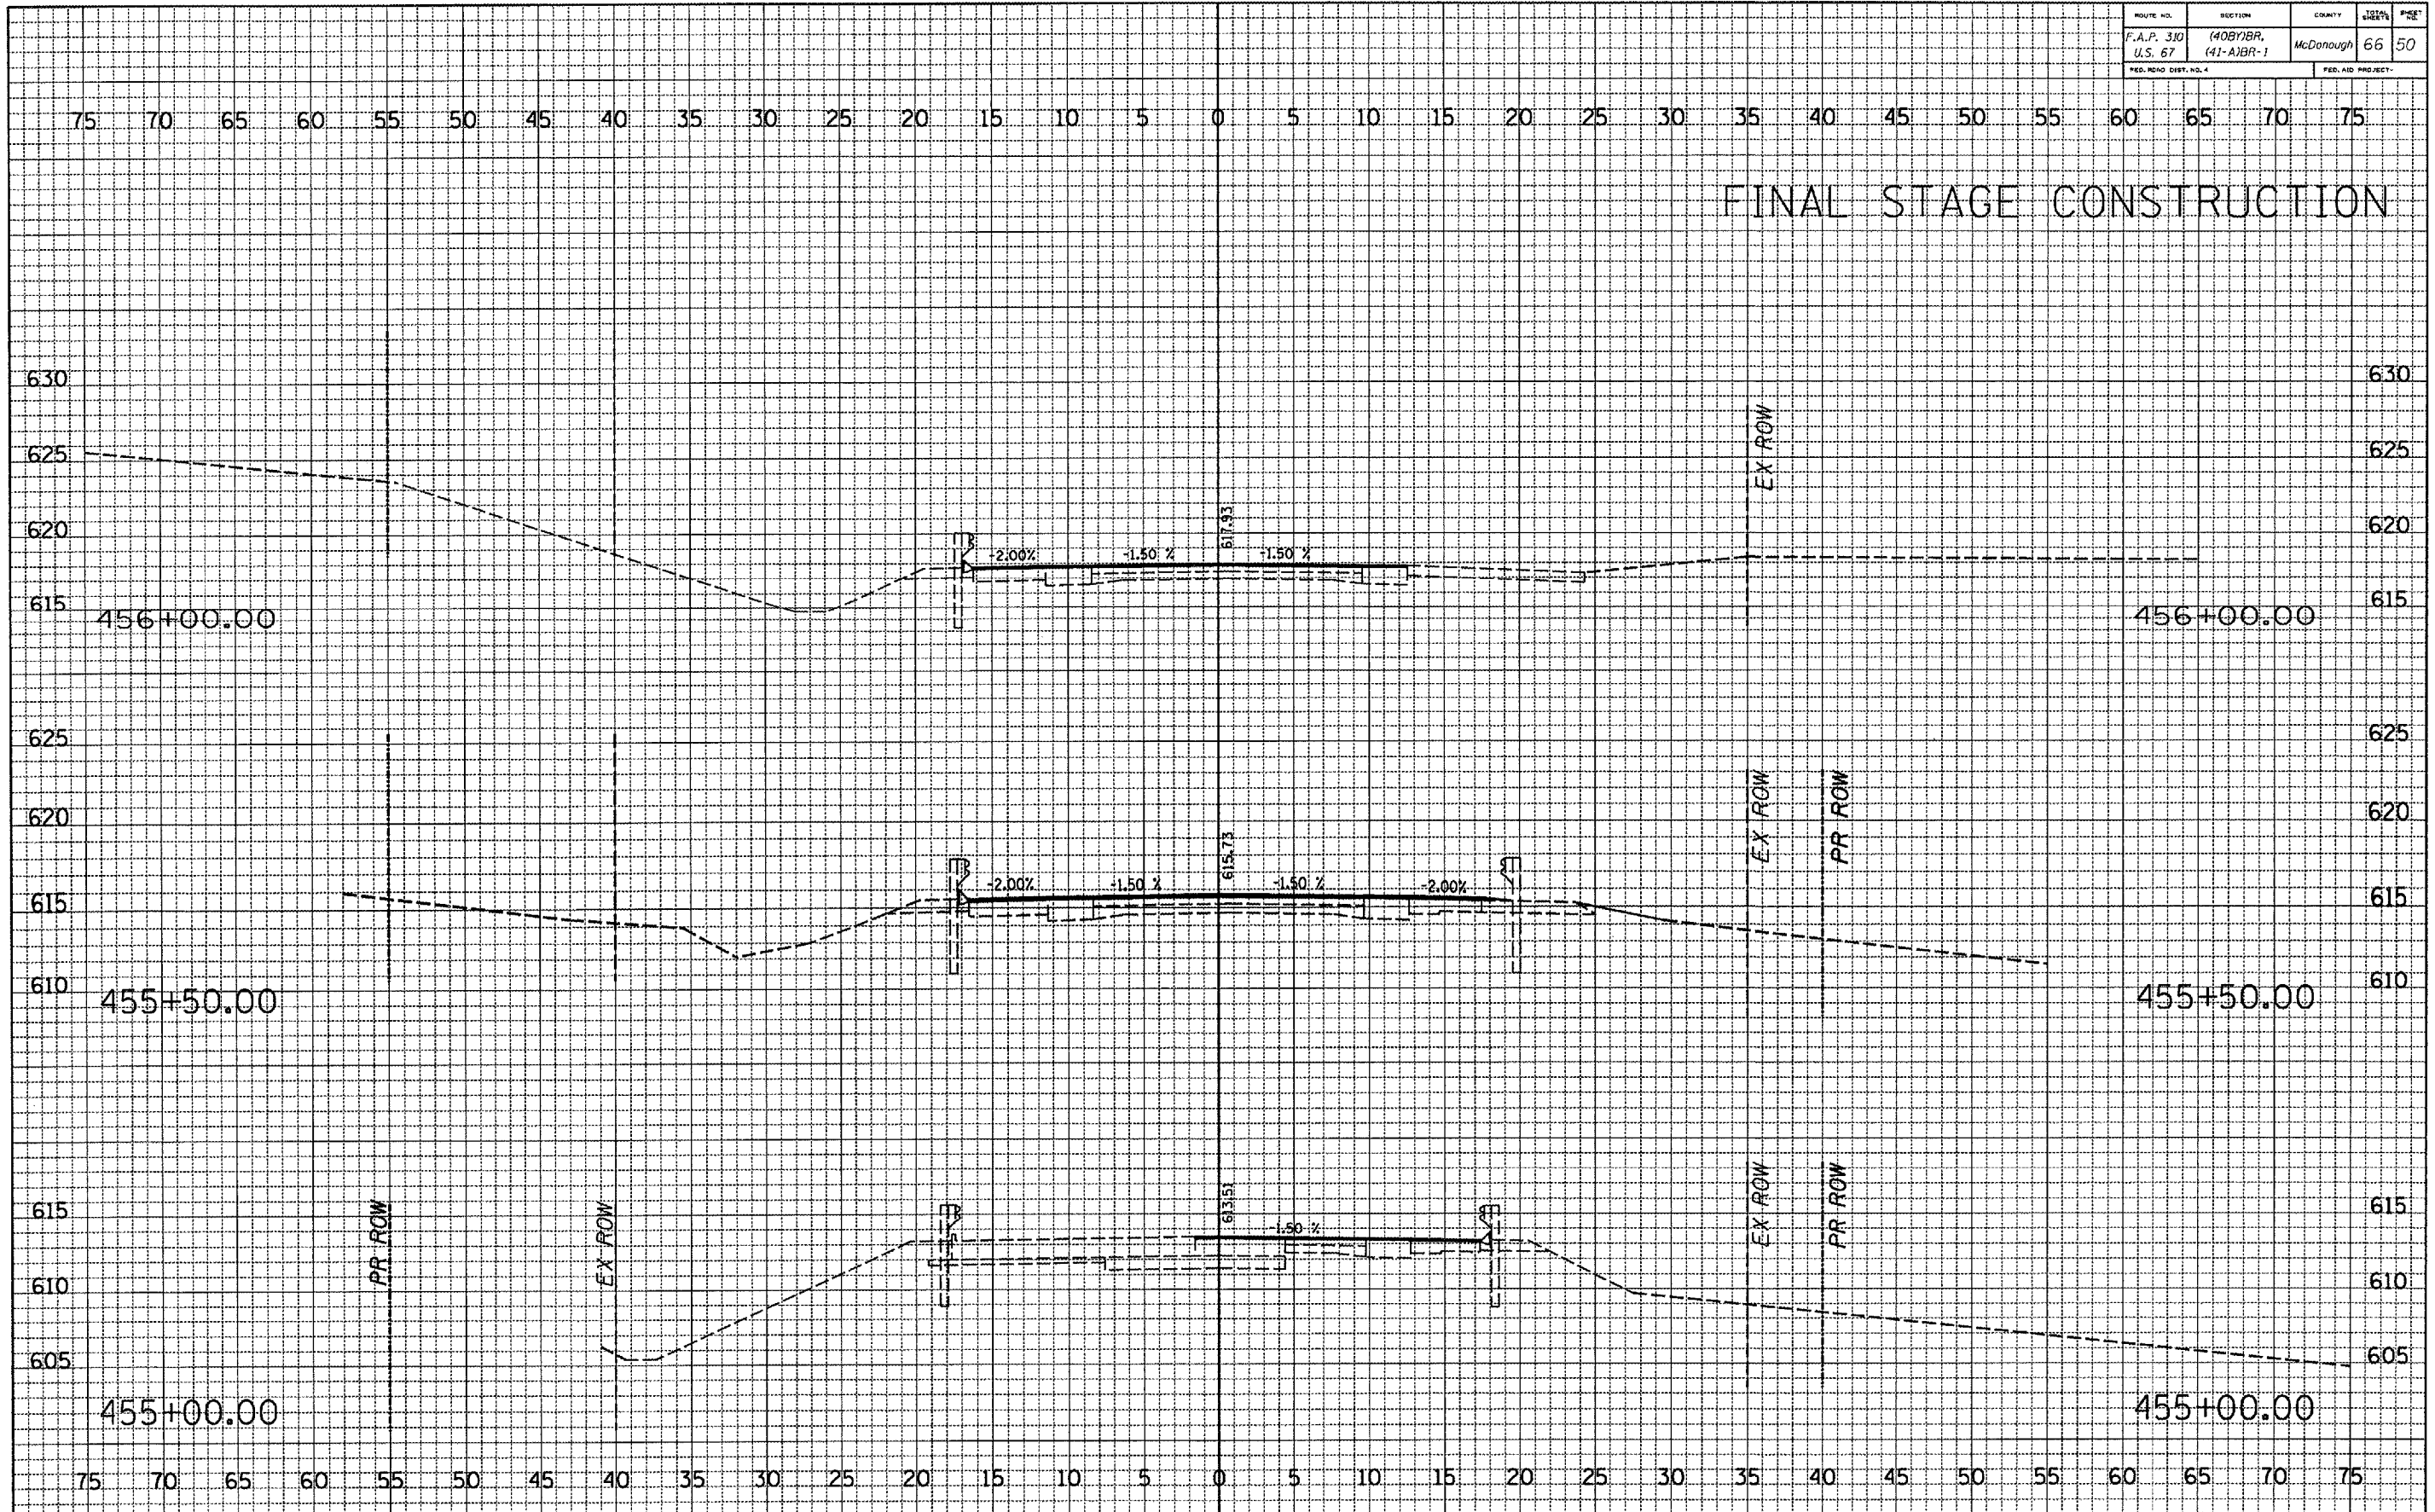

DATE	BY
DATE	BY

DATE	BY
DATE	BY

ORIGINAL SURVEY
 SURVEY NO. _____
 DATE _____
 BY _____
 CHECKED _____
 DATE _____
 BY _____
 CHECKED _____
 DATE _____
 BY _____
 CHECKED _____