

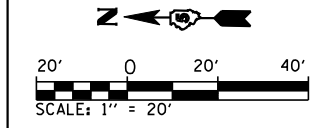


F.A.I. RTE.	SECTION	COUNTY	TOTAL SHEETS	SHEET NO.
74		VERMILION	122	39
STA. 47+00		TO STA. 53+00		
FED. ROAD DIST. NO. ILLINOIS FED. AID PROJECT				
*10-92-8(HB-1,HB-4)BR CONTRACT NO. 70001				

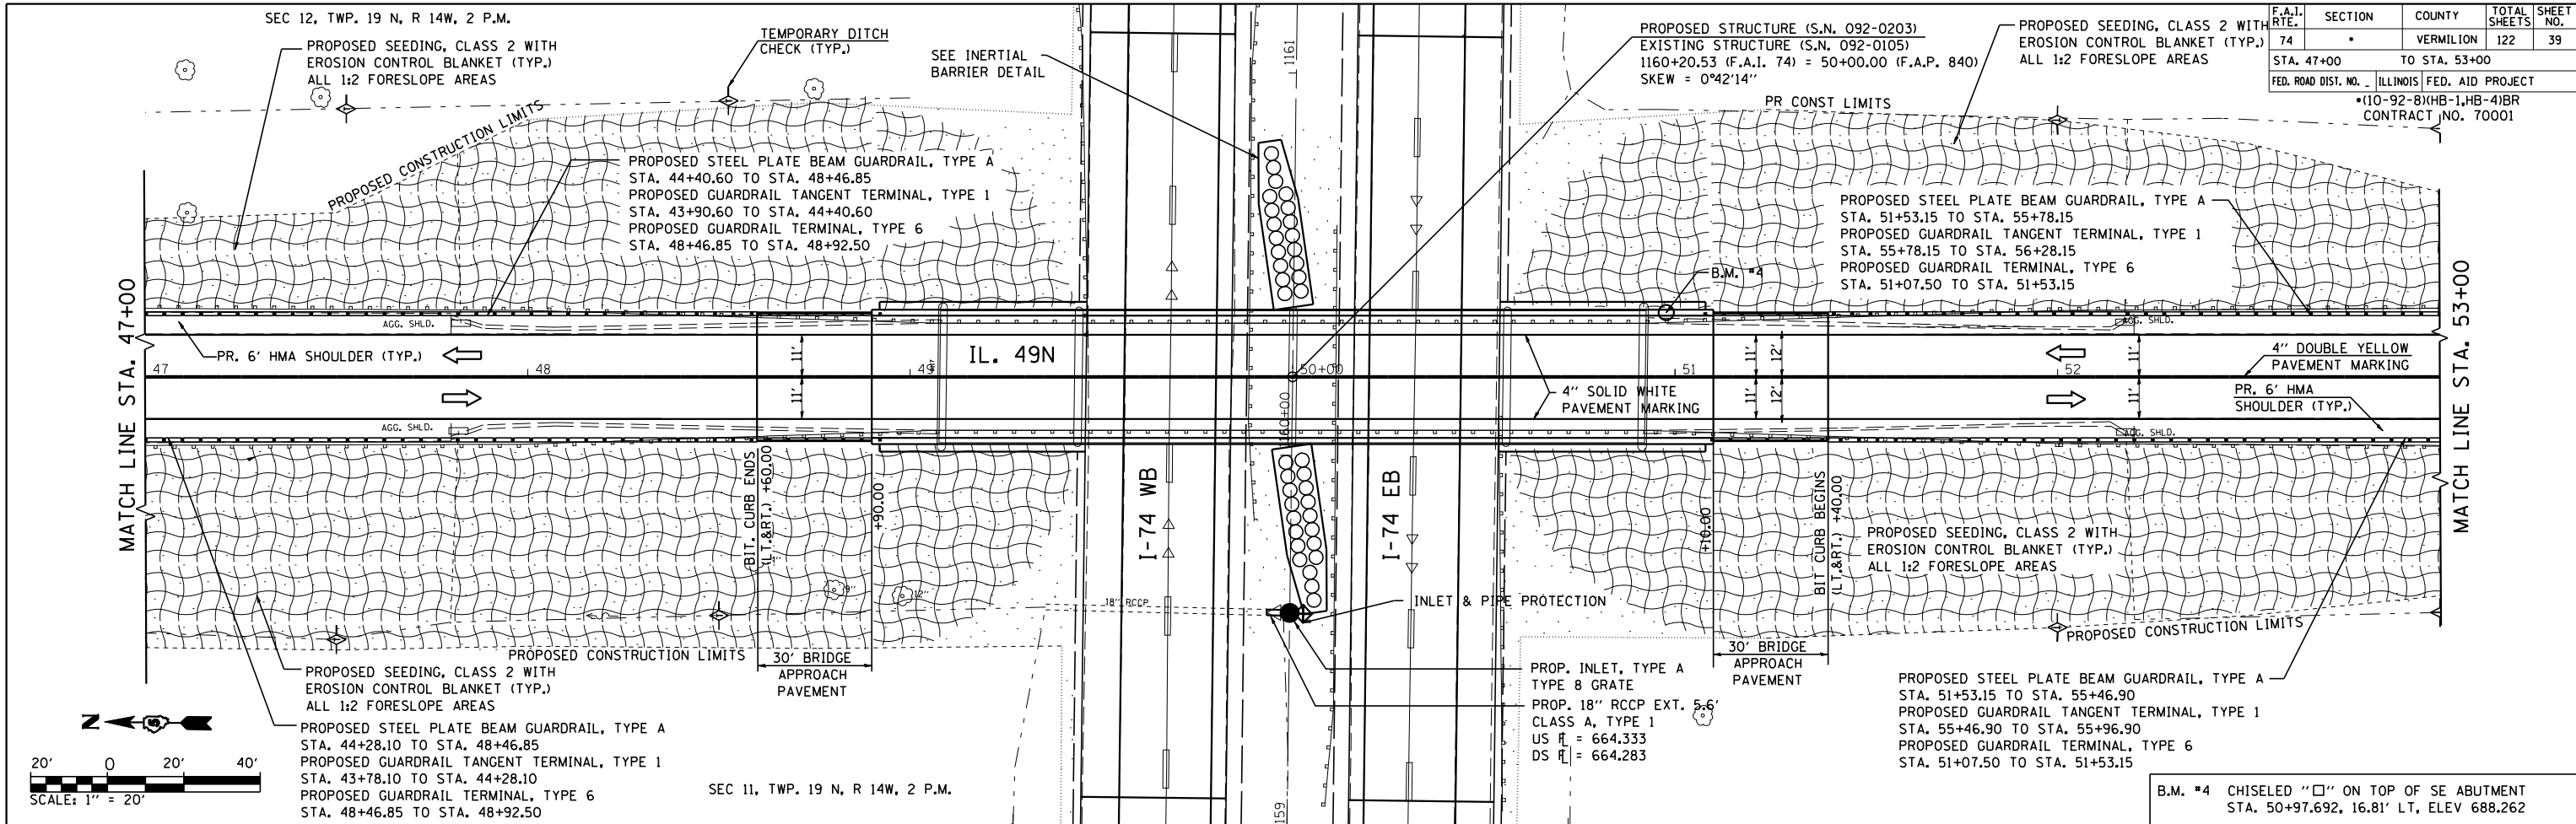

PLAN	SURVEYED	BY	DATE
	PLOTTED		
	CHECKED		
	NO. OF WAY CHECKED		
	CADD FILE NAME		

PROFILE	SURVEYED	BY	DATE
	PLOTTED		
	CHECKED		
	NO. NOTED		
	STRUCTURE NOTATIONS CHKD		

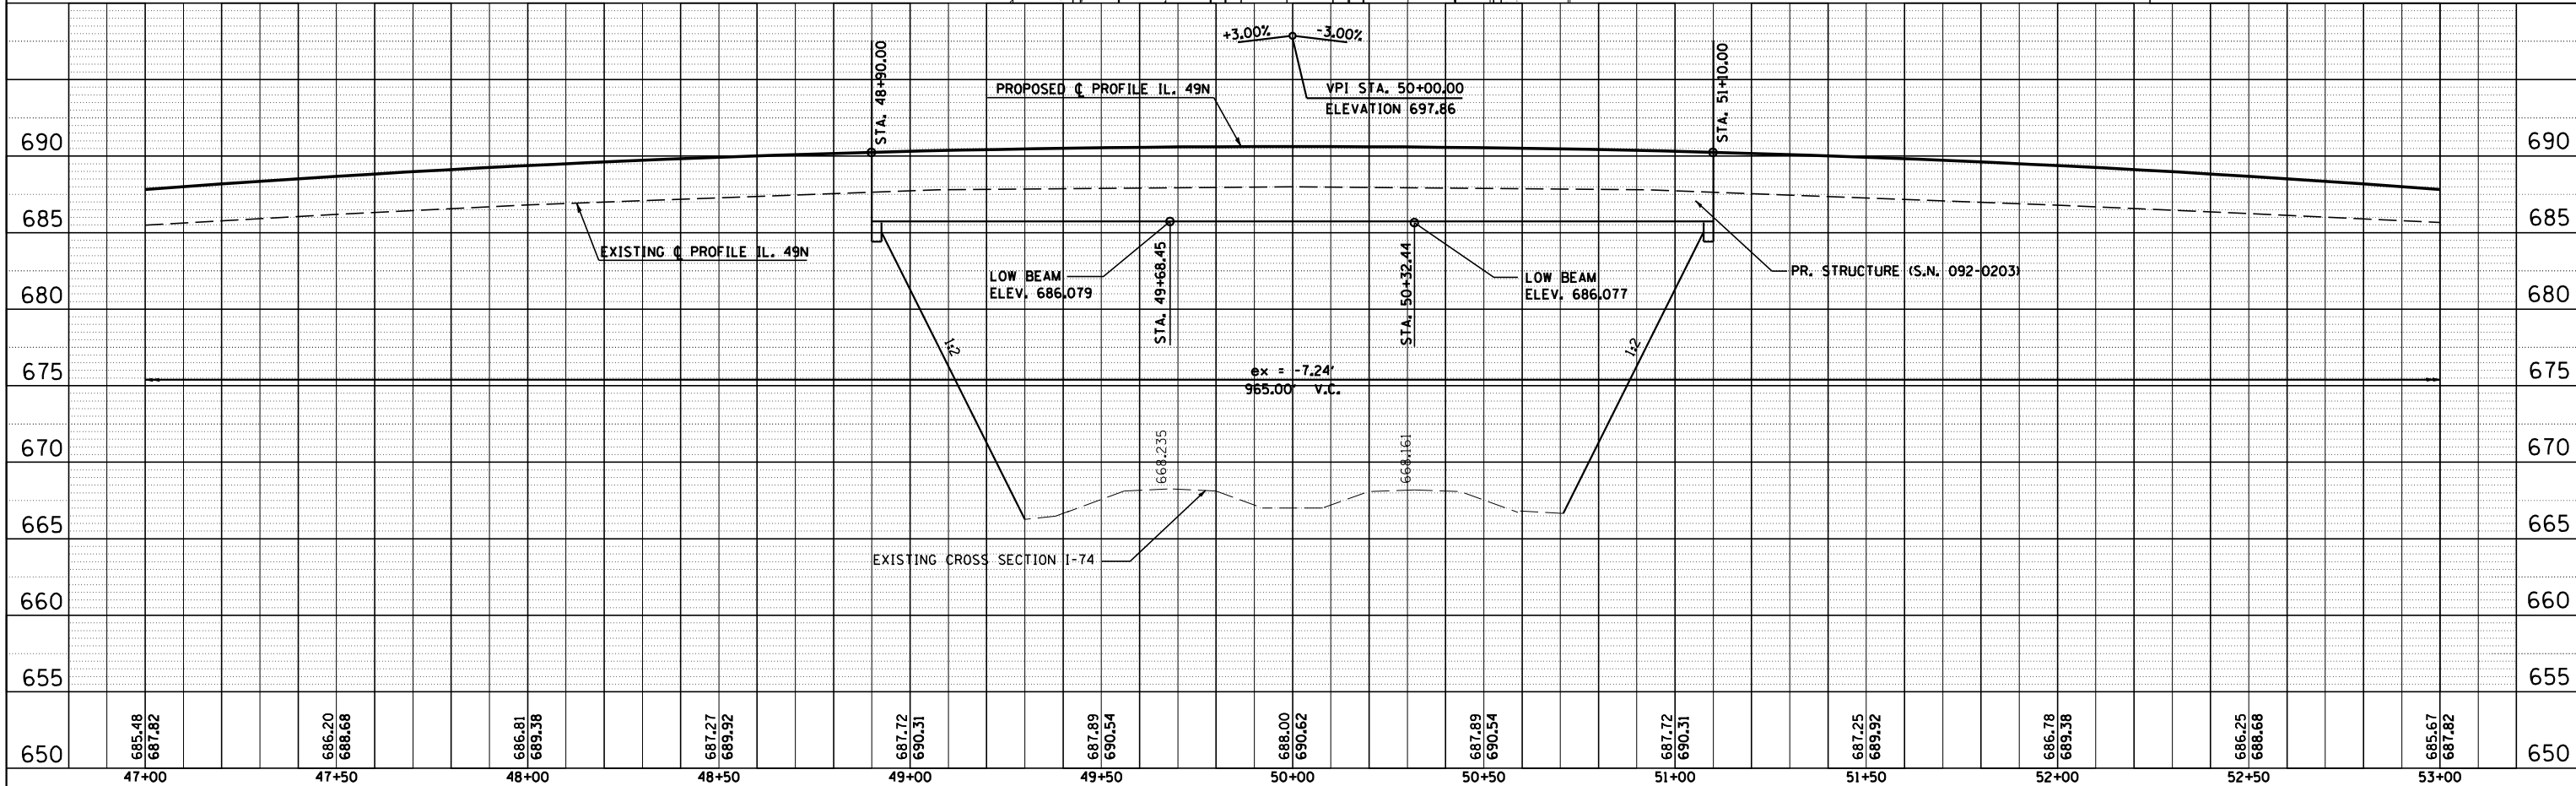

IL 49N STA. 47+00 TO STA. 53+00