


SEC. 5, T. 19 N., R. 3 E., 3rd P.M.

CONTRACT NO. 70232


F.A.P. RTE.	SECTION	COUNTY	TOTAL SHEETS	SHEET NO.
721	(1138)BR	DEWITT	81	17

STA. 235+00.00 TO STA. 241+00.00  
 FED. ROAD DIST. NO. ILLINOIS FED. AID PROJECT

PLAN	NO.	BY	DATE
REVISION			
NOTED			
CHANGED			
FILE NAME			

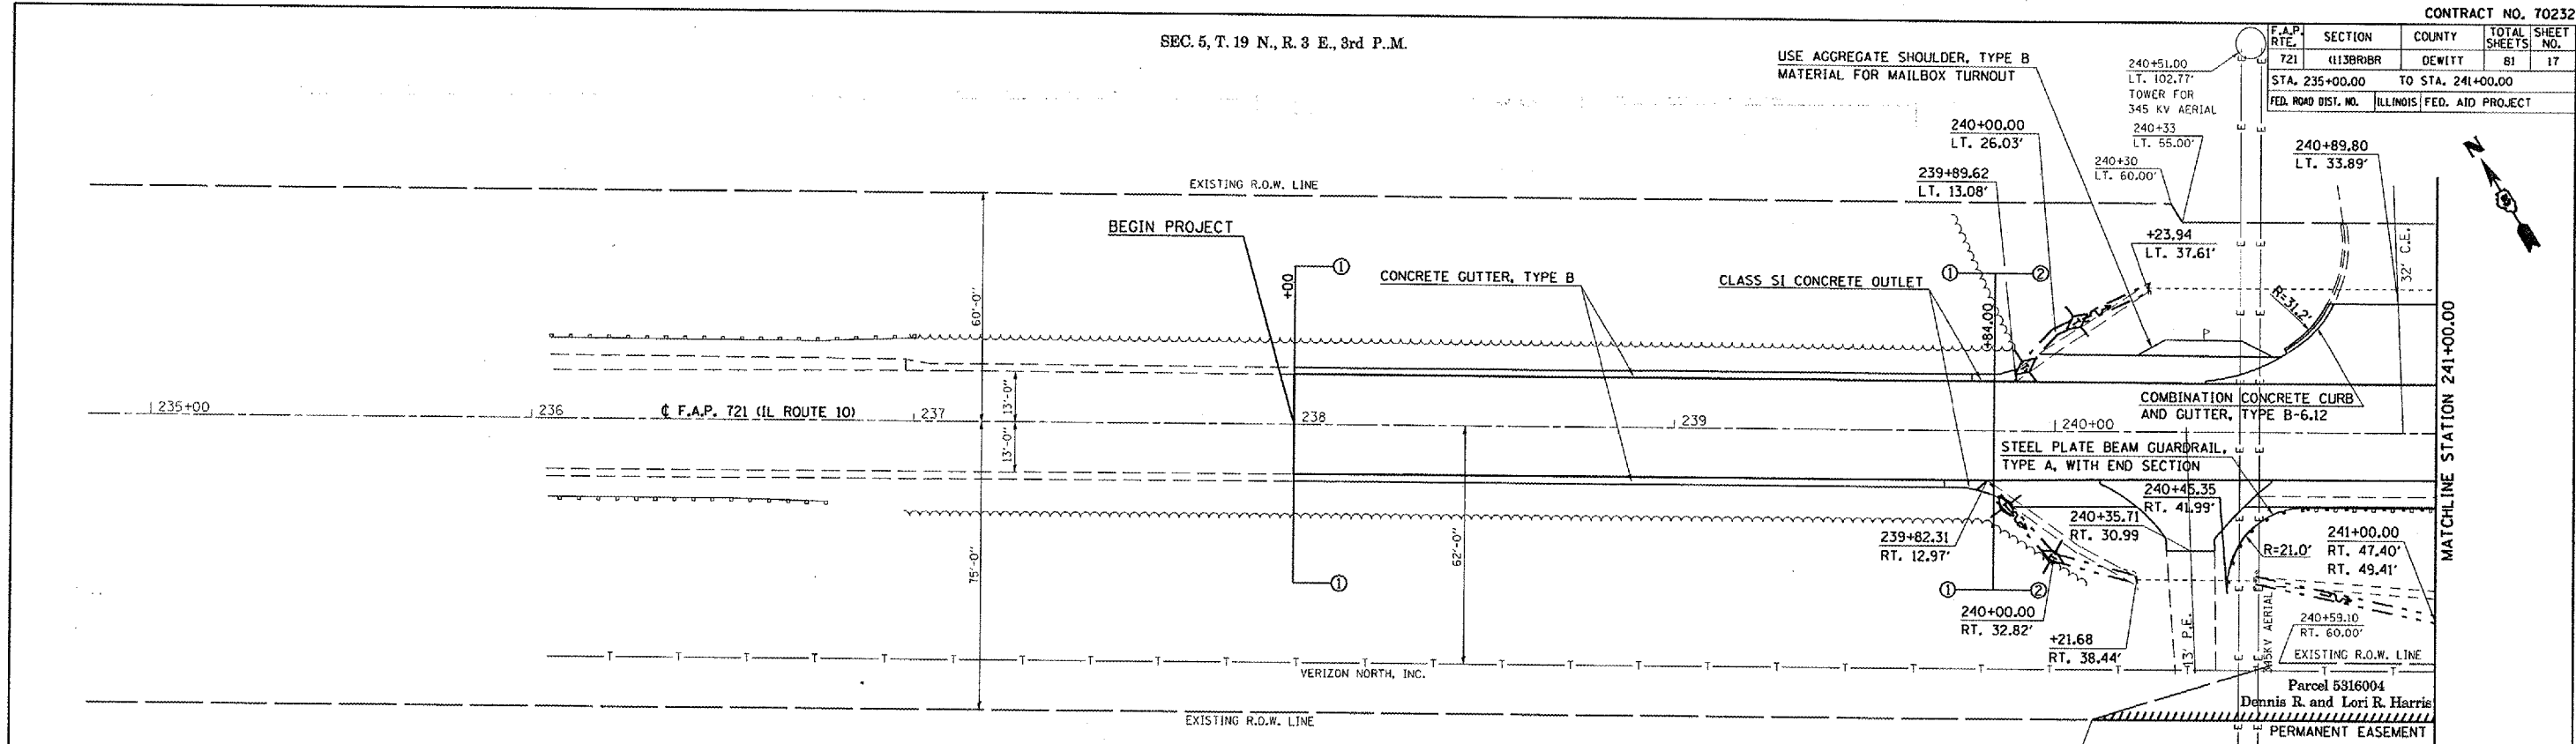

NOTE: FOR PROPOSED DITCH PROFILES, SEE SHEETS 20 OF 81.

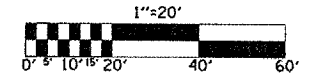

PROFILE	NO.	BY	DATE
REVISION			
NOTED			
CHANGED			
FILE NAME			

PLOT DATE = 10/12/2007  
 FILE NAME = C:\p20\1015\1015002.dgn  
 PLOT SCALE = 42.3529 / IN.  
 USER NAME = collier.dw

