


F.A. RTE.	SECTION	COUNTY	TOTAL SHEETS	SHEET NO.
721	1113BRBR	DEWITT	81	21
STA. 241+00.00 TO STA. 247+00.00				
FED. ROAD DIST. NO. ILLINOIS FED. AID PROJECT				

SEC. 5, T. 19 N., R. 3 E., 3rd P.M.

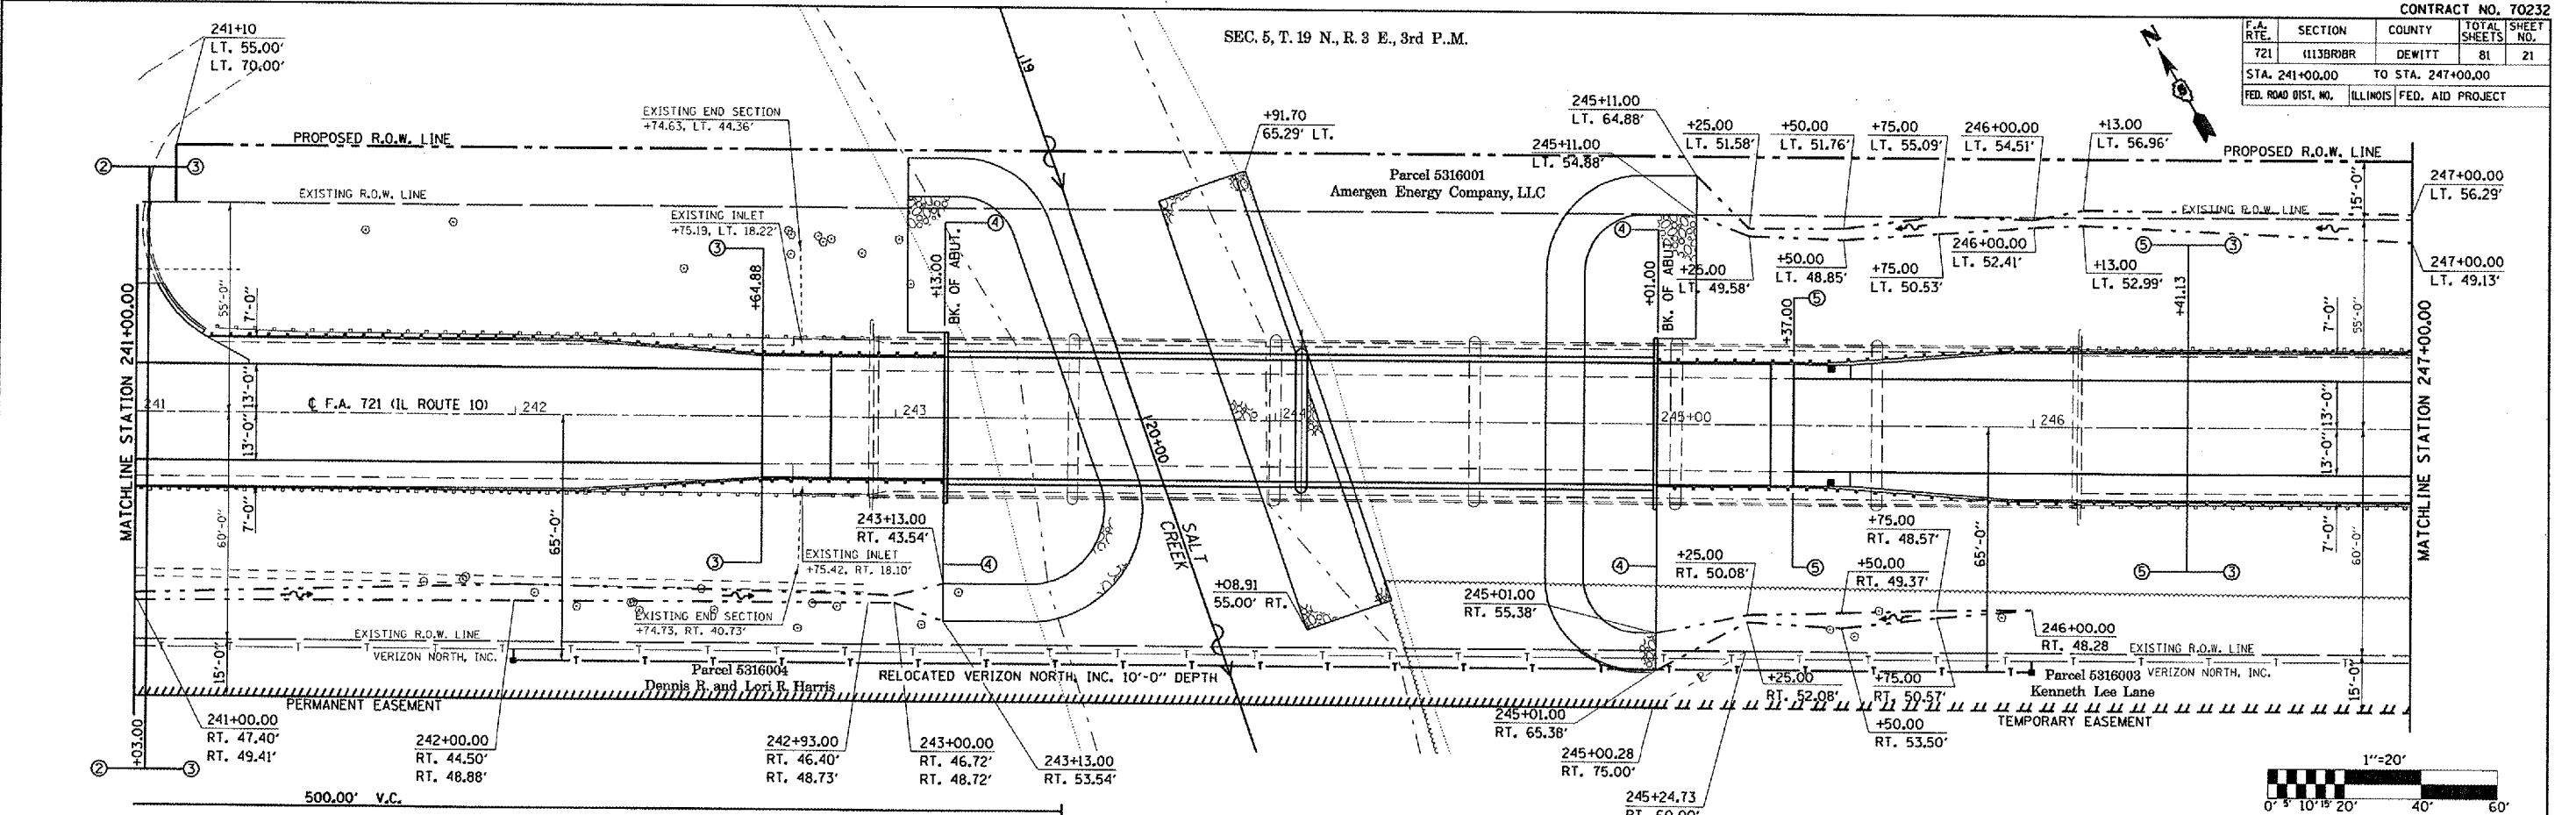

DATE	
BY	
REVISIONS	
NO.	
DESCRIPTION	
DATE	
BY	
NO.	
DESCRIPTION	
DATE	
BY	
NO.	
DESCRIPTION	
DATE	
BY	
NO.	
DESCRIPTION	

DATE	
BY	
REVISIONS	
NO.	
DESCRIPTION	
DATE	
BY	
NO.	
DESCRIPTION	
DATE	
BY	
NO.	
DESCRIPTION	
DATE	
BY	
NO.	
DESCRIPTION	

PLOT DATE = 10/12/2007  
 FILE NAME = c:\projects\10503002\10503002.dwg  
 PLOT SCALE = 42.3529' / IN.  
 USER NAME = collinbw

