


F.A.P. R.T.E.	SECTION	COUNTY	TOTAL SHEETS	SHEET NO.
721	113BR08R	DEWITT	81	54
STA. 240+92.00		TO STA. 241+00.00		
FED. ROAD DIST. NO.		ILLINOIS FED. AID PROJECT		

FINAL SURVEY NO.	SUPERSED	DATE
	PLOTTED	
	TEMPERATURE	
	AREAS CHECKED	

ORIGINAL SURVEY NO.	SUPERSED	DATE
	PLOTTED	
	TEMPERATURE	
	AREAS CHECKED	

PLOT DATE = 10/12/2007
 FILE NAME = c:\projects\1003082\1003082.dwg
 USER NAME = collinsb

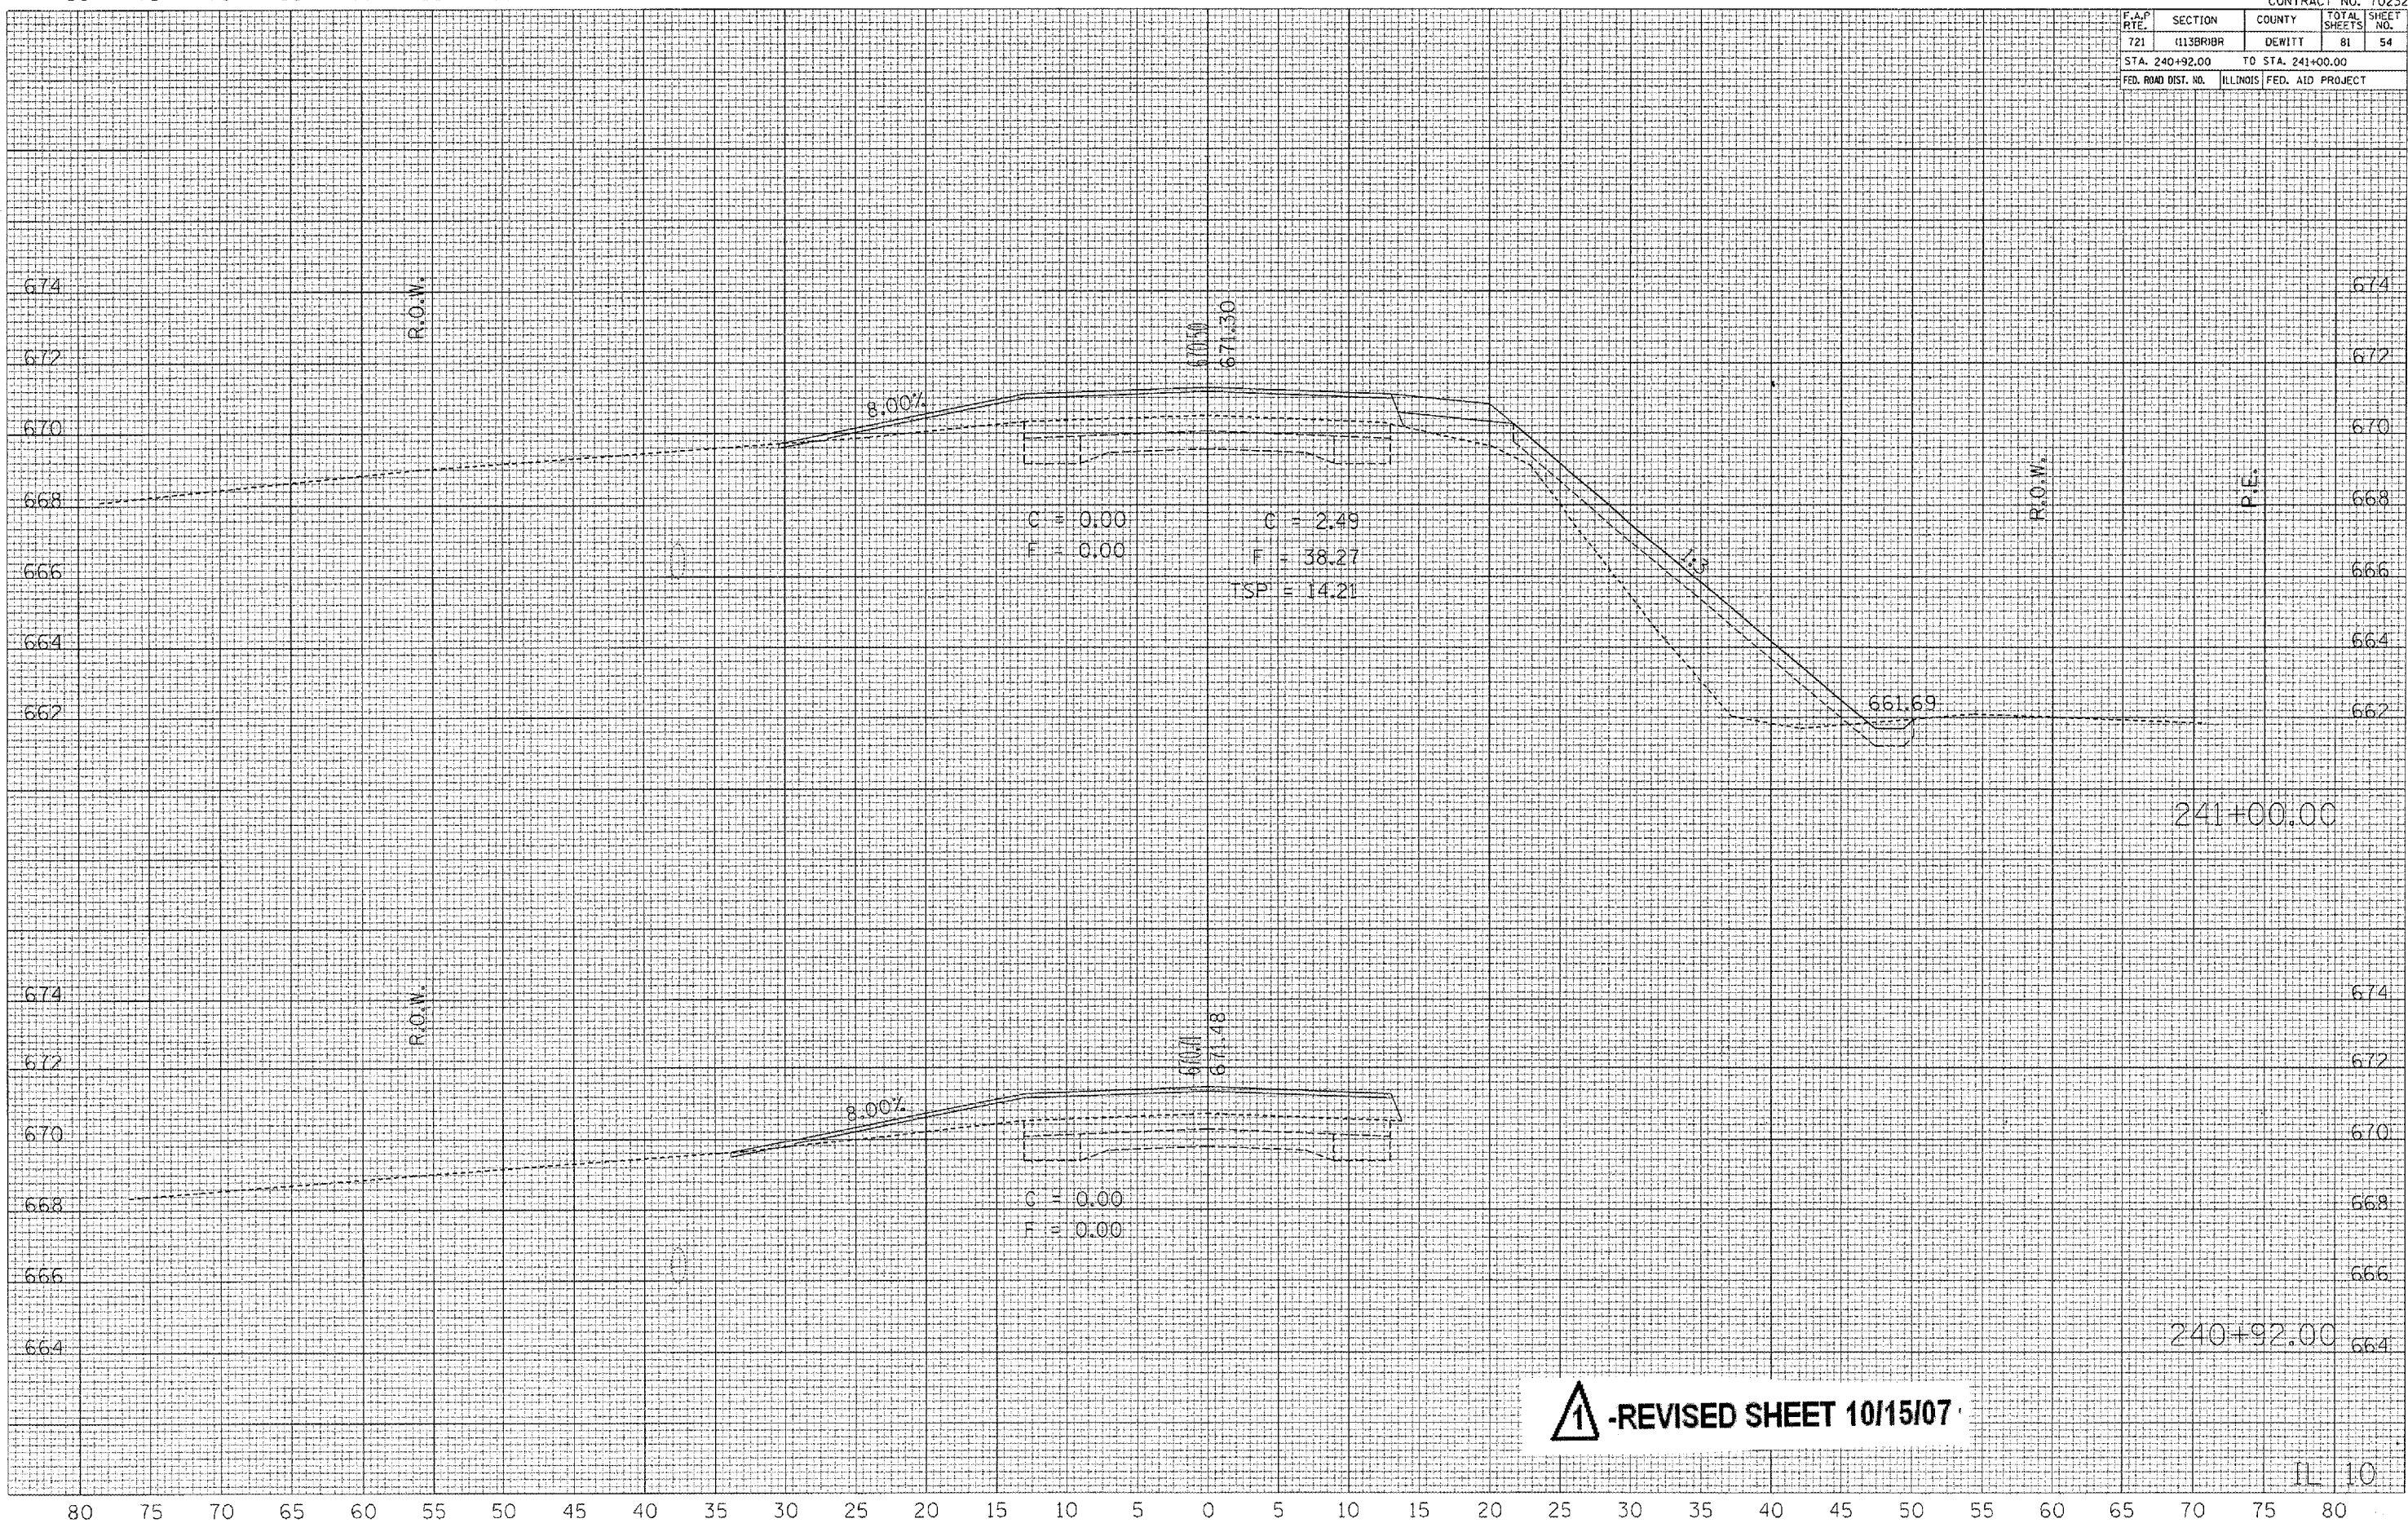

1 -REVISED SHEET 10/15/07