

80 75 70 65 60 55 50 45 40 35 30 25 20 15 10 5 0 5 10 15 20 25 30 35 40 45 50 55 60 65 70


CONTRACT NO. 70232

F.A.P. R.T.E.	SECTION	COUNTY	TOTAL SHEETS	SHEET NO.
721	1115R10R	DEWITT	81	57
STA. 243+00.00 TO STA. 243+00.00				
FED. ROAD DIST. NO. ILLINOIS FED. AID PROJECT				

FINAL SURVEY NO.	DATE
BY	
DESIGNED	
PLOTTED	
TEMP. AT	
AREAS CHECKED	

ORIGINAL SURVEY NO.	DATE
BY	
DESIGNED	
PLOTTED	
TEMP. AT	
AREAS CHECKED	

PLOT DATE = 10/12/2007
 FILE NAME = c:\projects\10503202\10503202.dwg
 USER NAME = collins

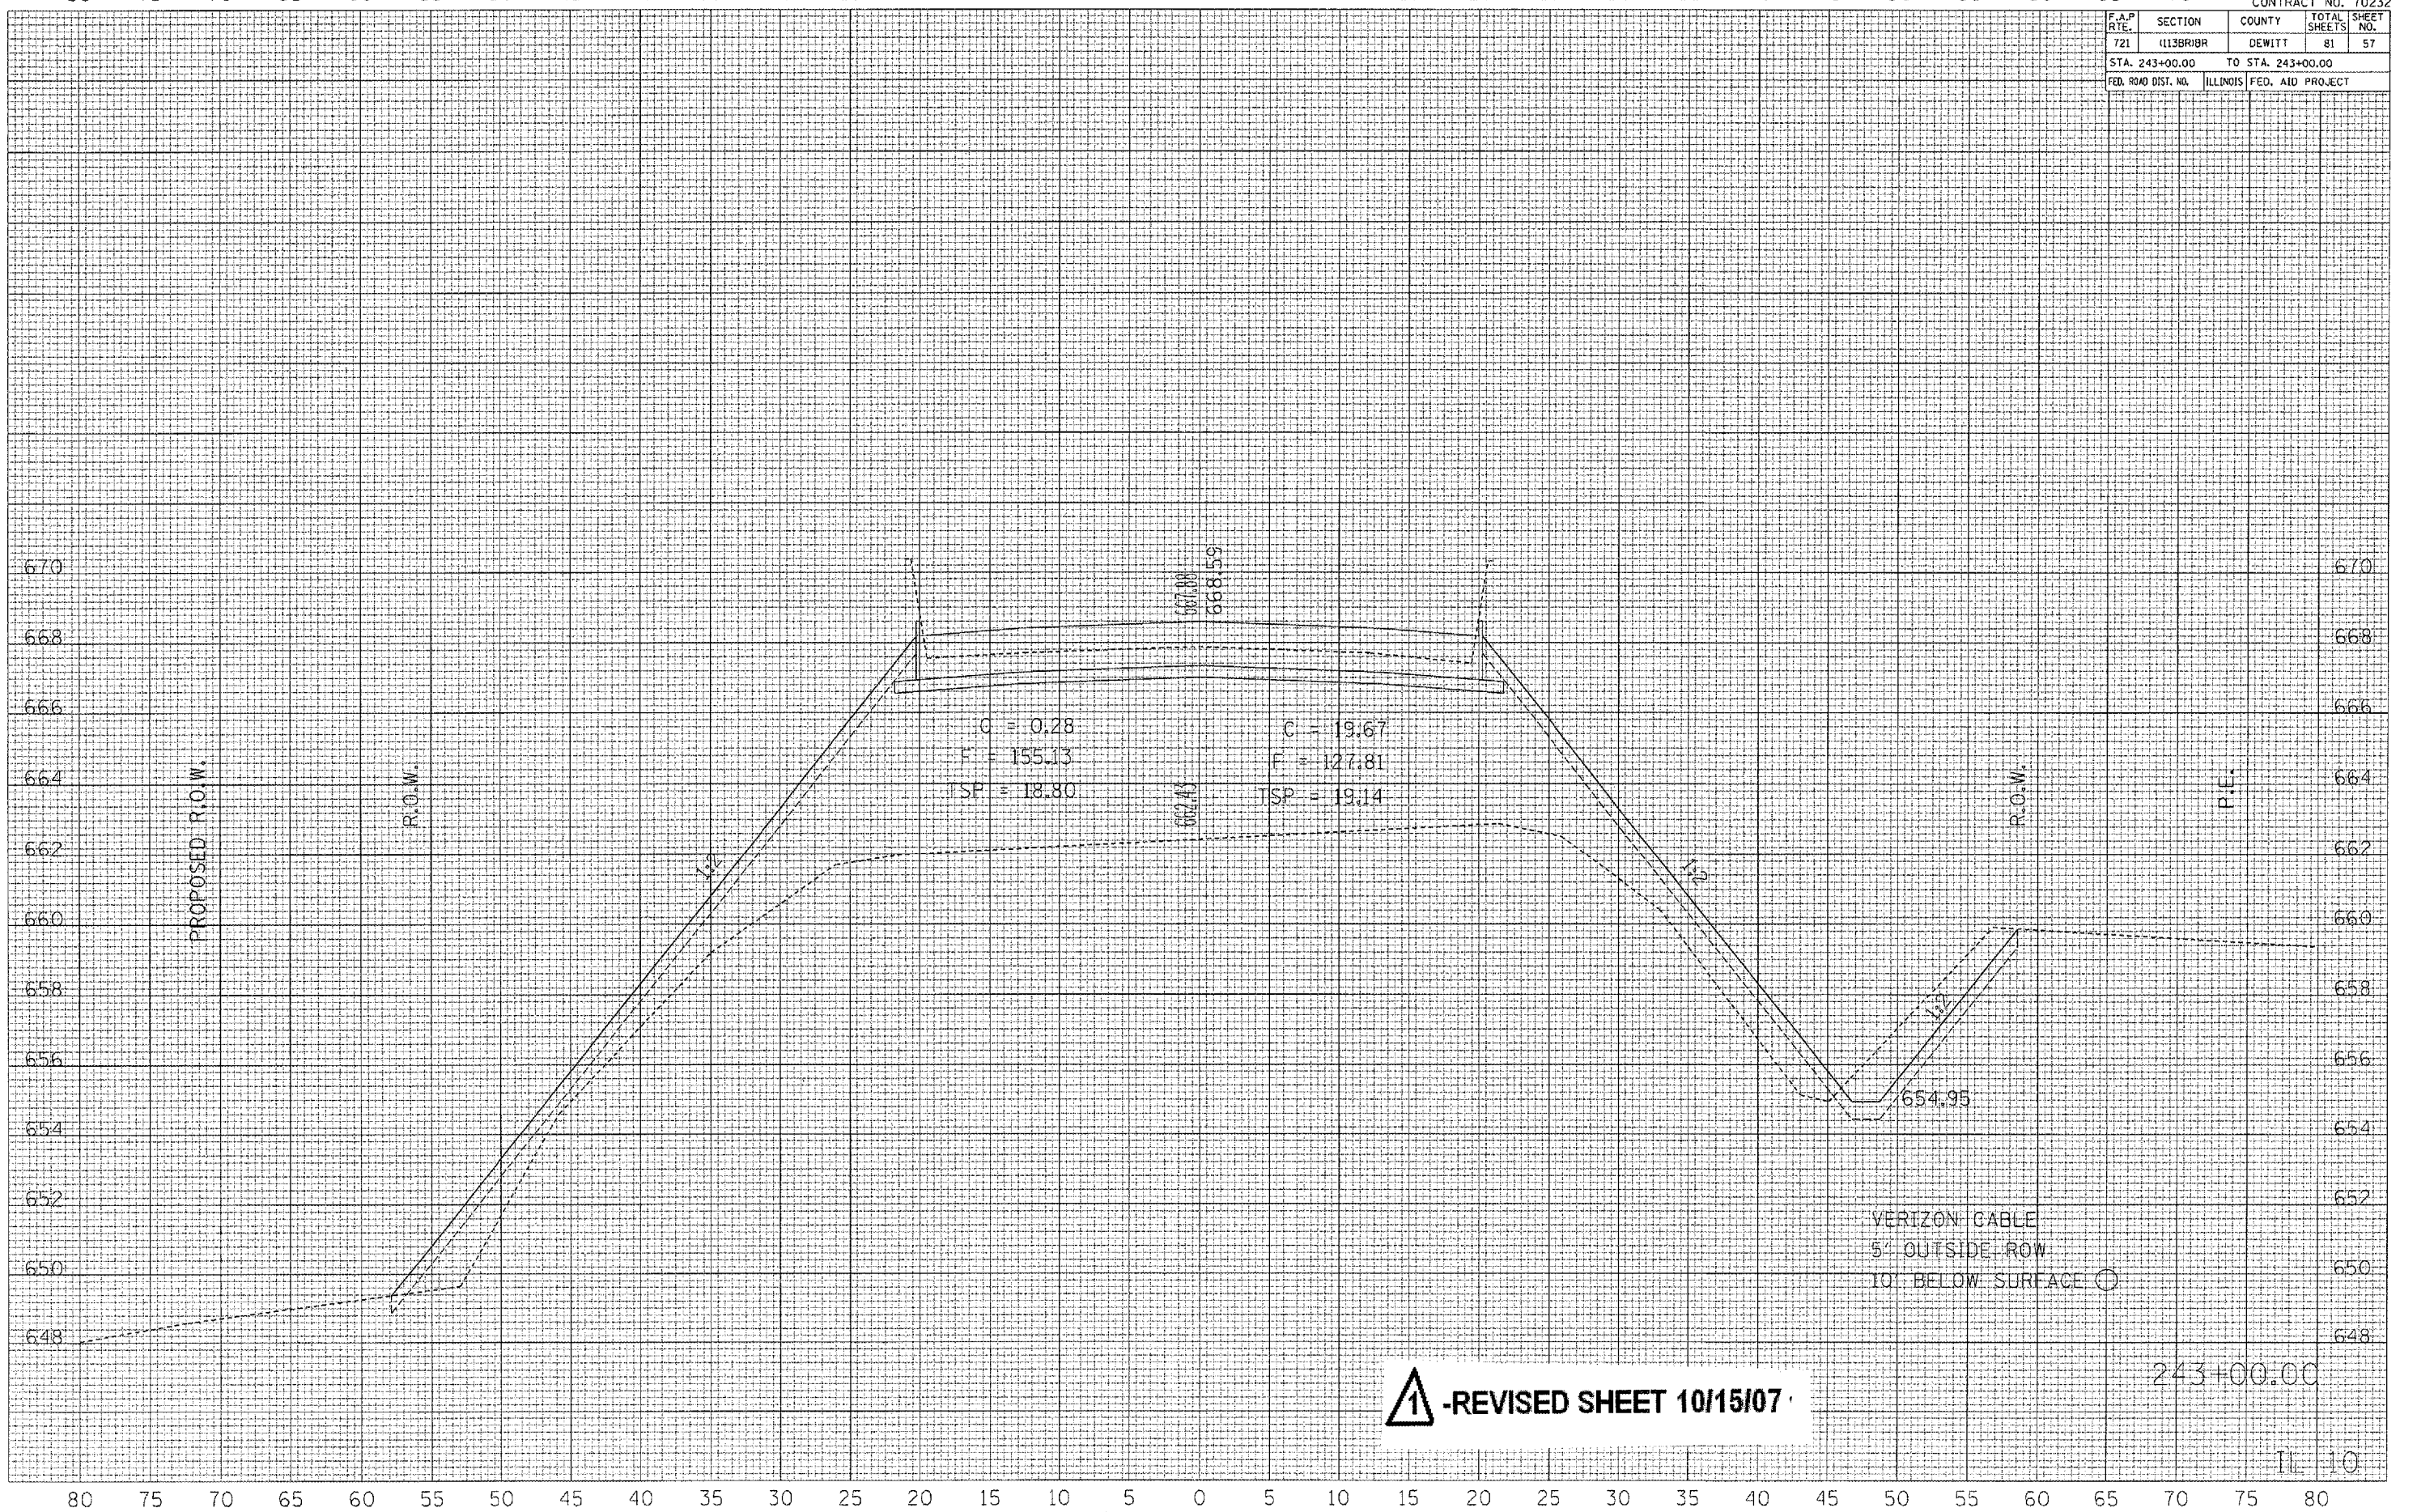

1 -REVISED SHEET 10/15/07

243+00.00