

F.A.P. R.T.E.	SECTION	COUNTY	TOTAL SHEETS	SHEET NO.
721	(113R)BR	DEWITT	81	60
STA. 243+75.00		TO STA. 243+75.00		
FED. ROAD DIST. NO.		ILLINOIS		FED. AID PROJECT

BY: _____ DATE: _____

FINISH SURVEY: _____

NOTED: _____

AREA CHECKED: _____


BY: _____ DATE: _____

ORIGINAL SURVEY: _____

NOTED: _____

AREA CHECKED: _____

DATE = 10/15/2007
 PLOT DATE = 10/15/2007
 PLOT SCALE = 1"=50.00'
 USER NAME = collinbx

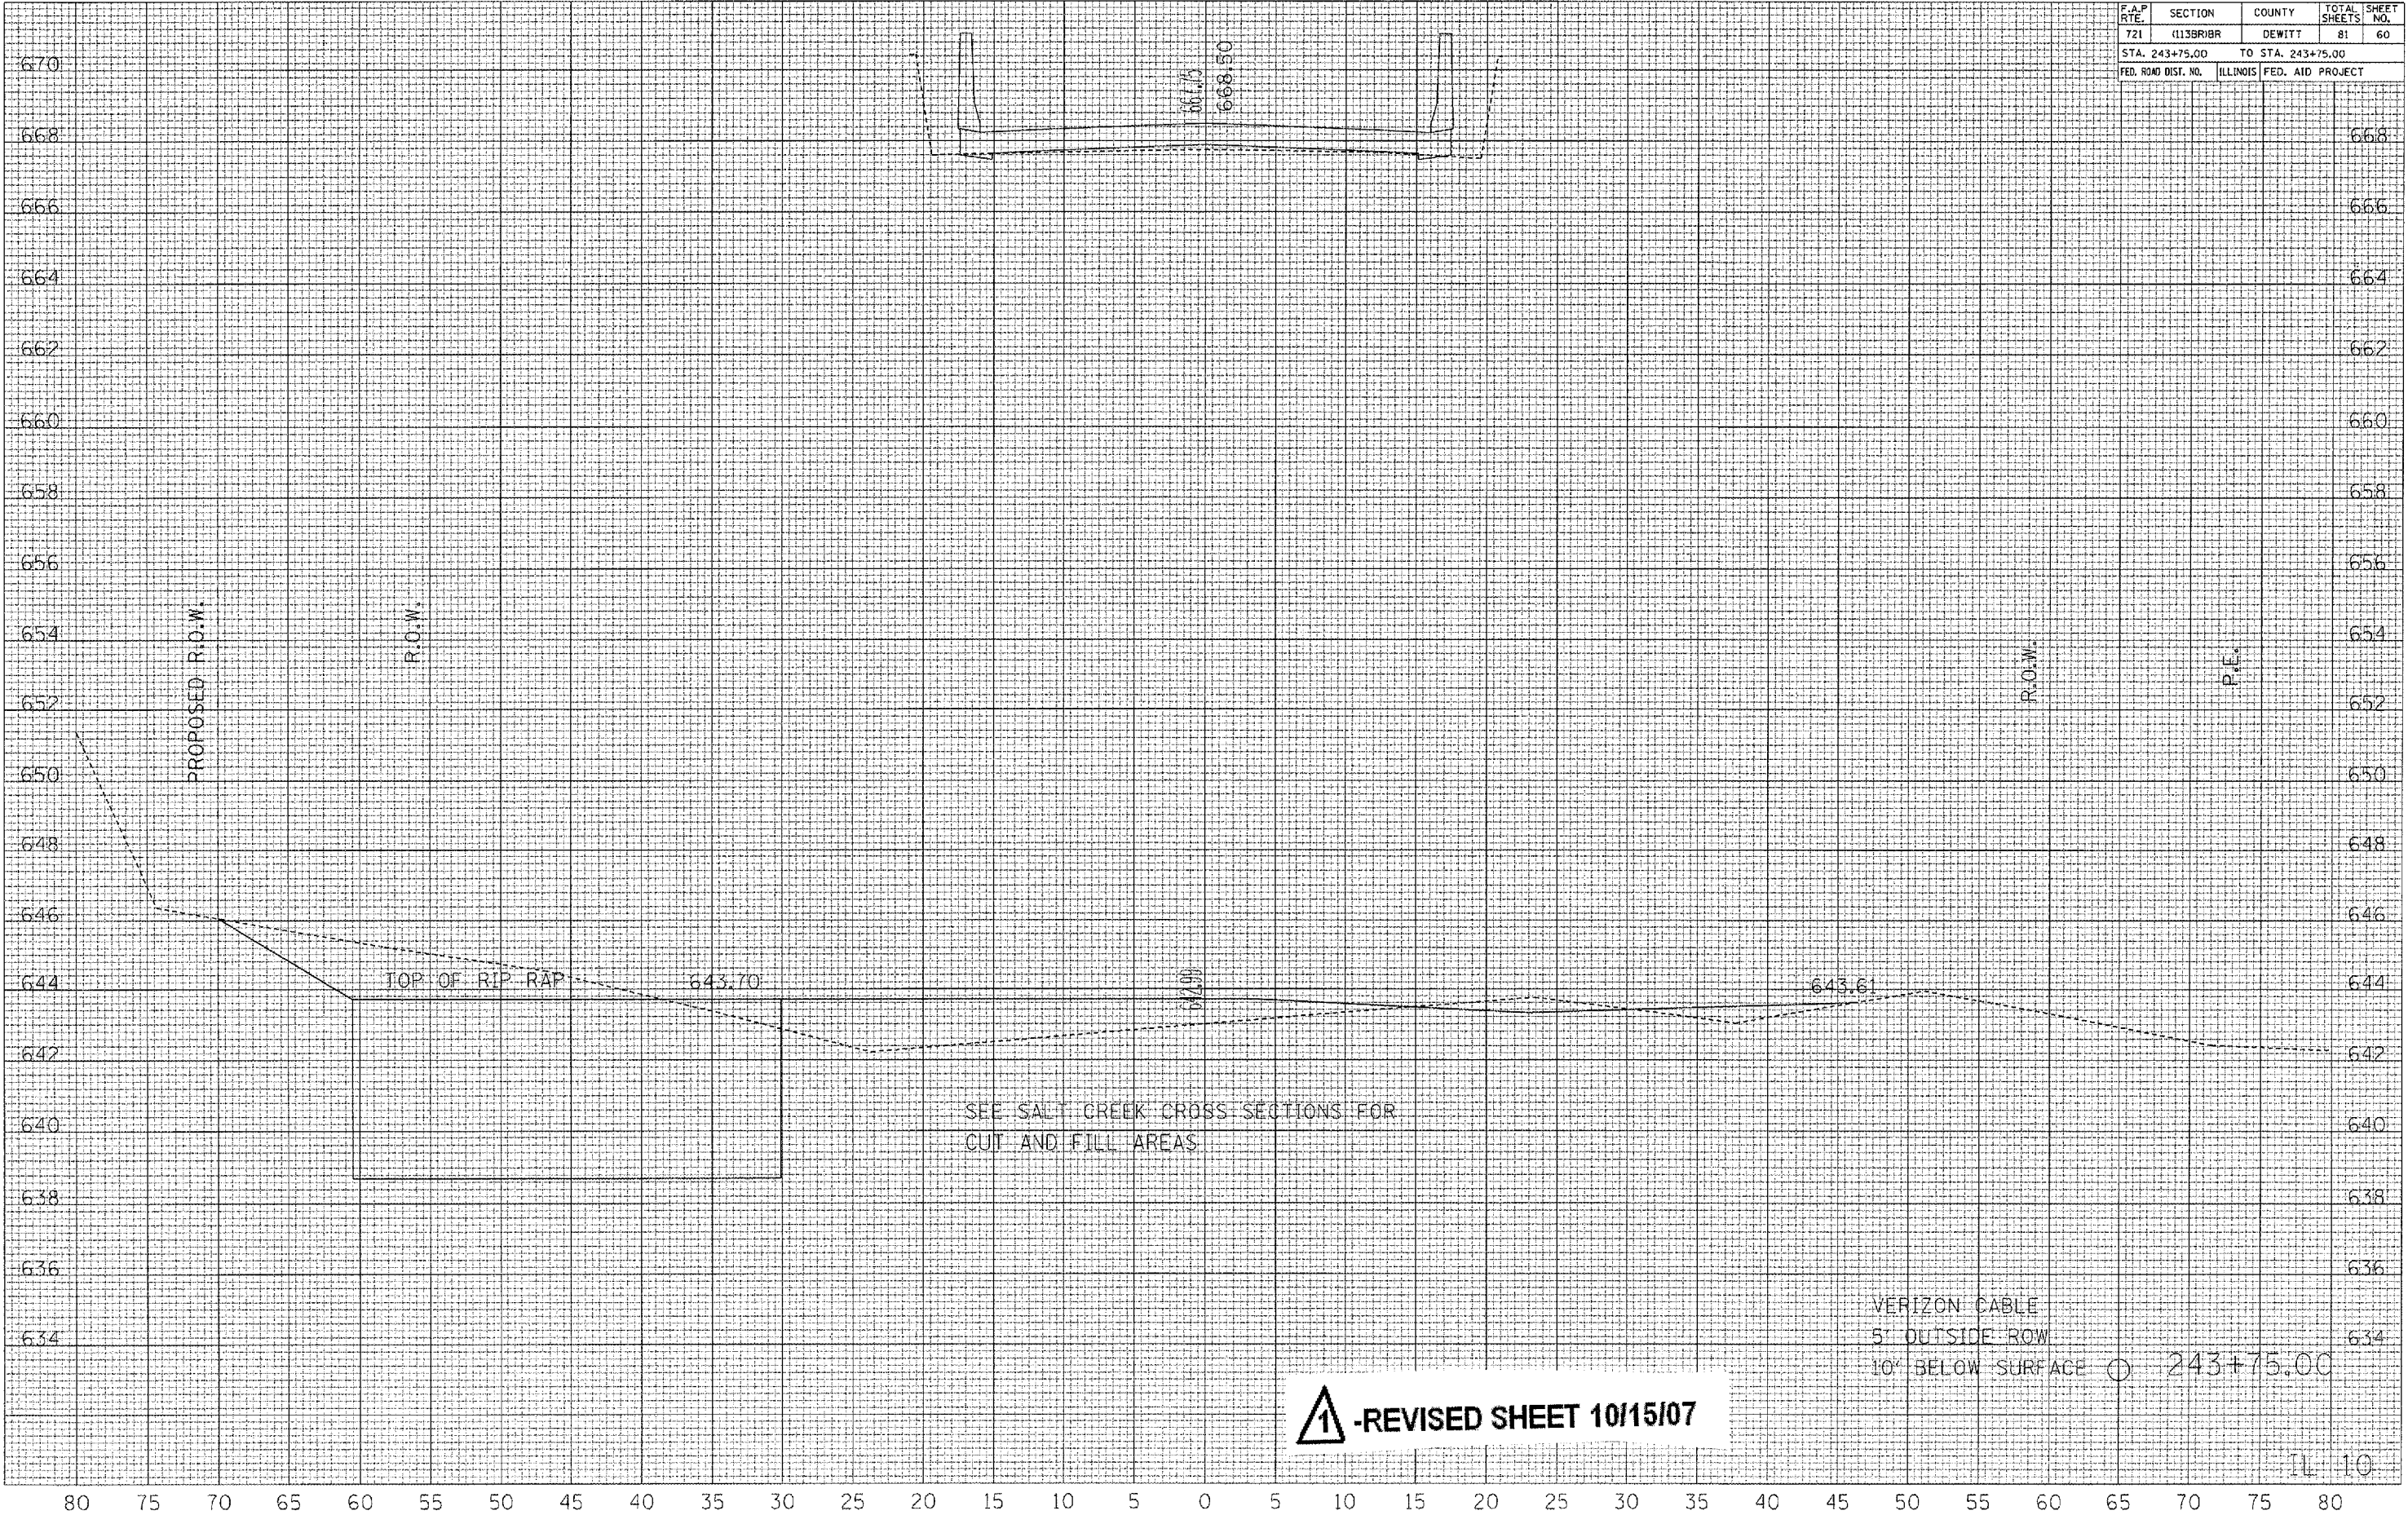

1 -REVISED SHEET 10/15/07