


F.A.P. RY.	SECTION	COUNTY	TOTAL SHEETS	SHEET NO.
721	113BRBR	DEWITT	81	8
STA.		TO STA.		
FED. ROAD DIST. NO.		ILLINOIS FED. AID PROJECT		


EXISTING TYPICAL CROSS SECTION

STATION TO STATION
238+00.00 239+84.00

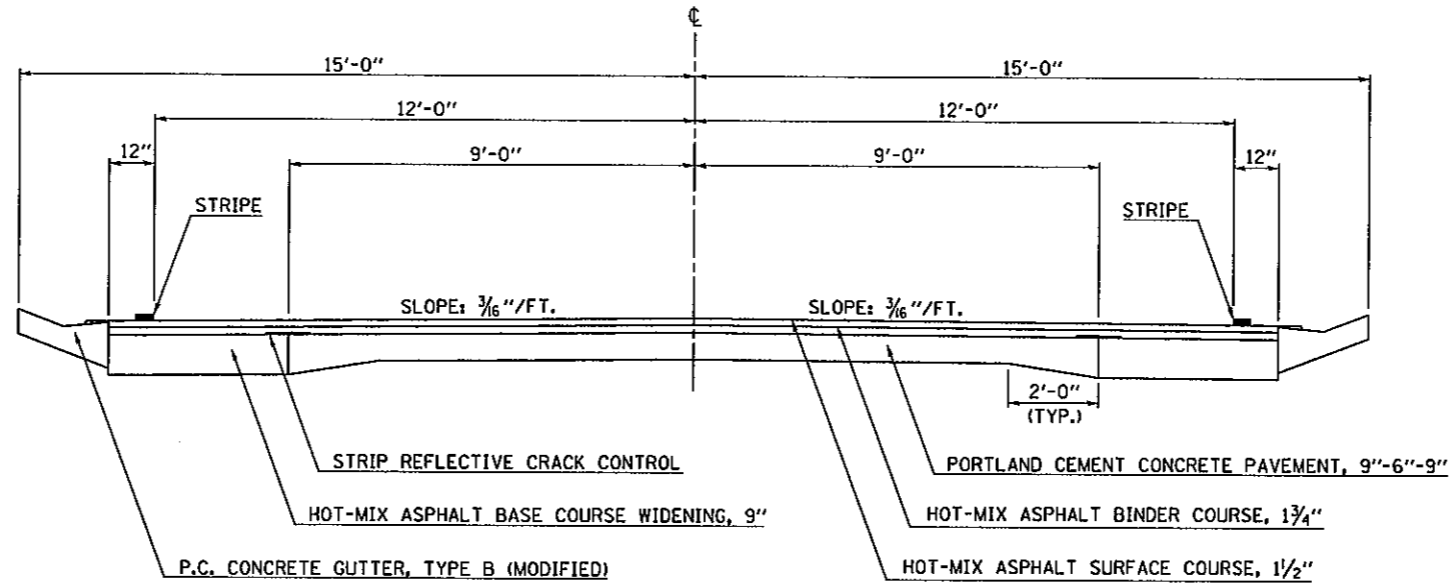

EXISTING TYPICAL CROSS SECTION

STATION TO STATION
239+84.00 241+03.00
248+31.00 249+00.00

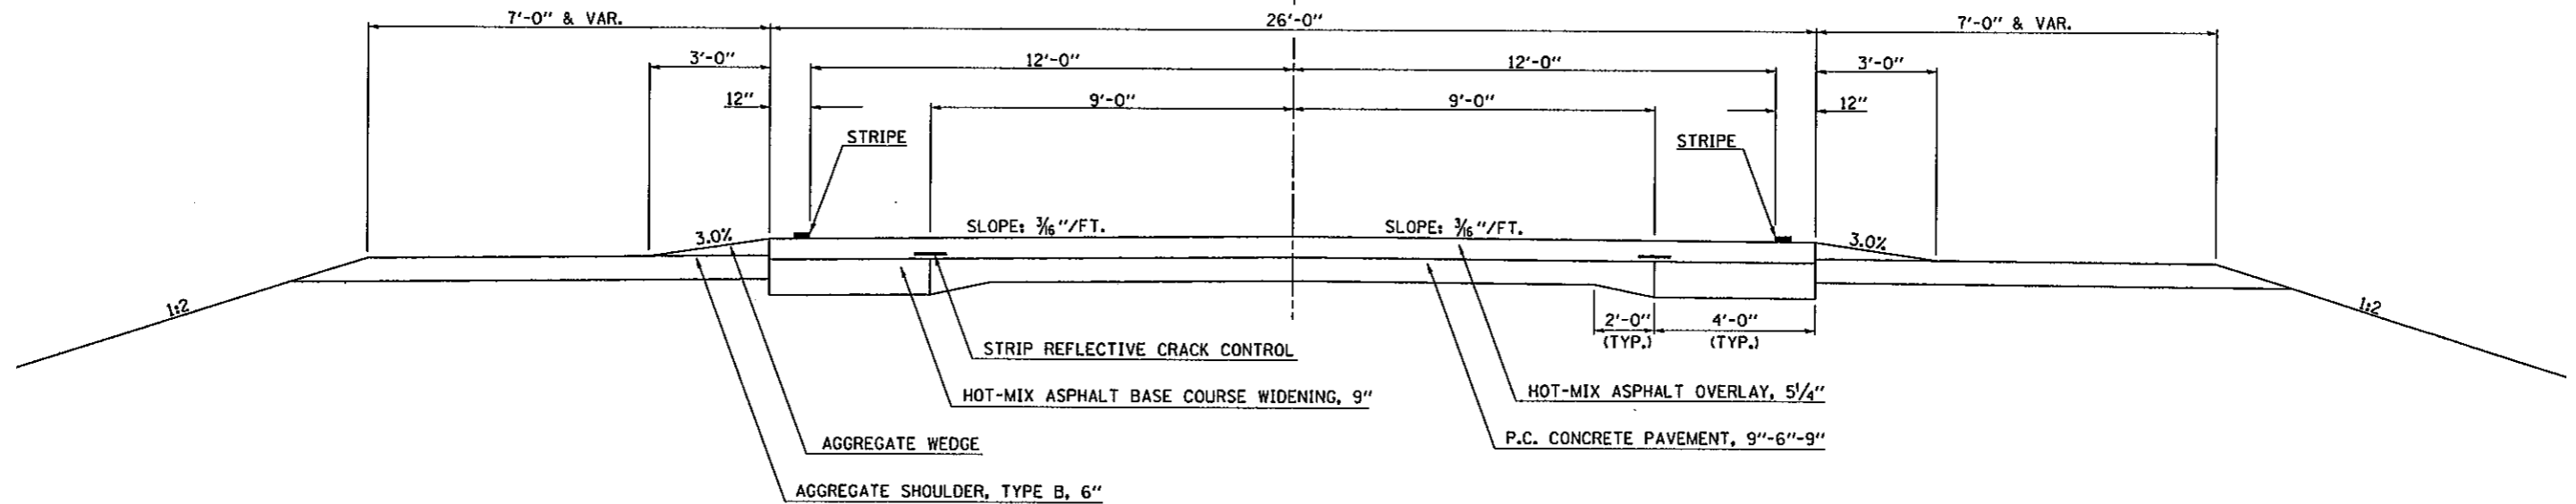

PLOT DATE = 8/10/2007
FILE NAME = c:\projects\ad503002\181\typical.dgn
PLOT SCALE = 43.2355' / IN.
USER NAME = collierbw