


F.A.P. RTE.	SECTION	COUNTY	TOTAL SHEETS	SHEET NO.
721	(113BR)BR	DEWITT	81	9
STA.		TO STA.		
FED. ROAD DIST. NO.		ILLINOIS FED. AID PROJECT		


**EXISTING TYPICAL CROSS SECTION**

STATION TO STATION  
 241+03.00 TO 242+73.34 (BRIDGE APPROACH)  
 (BRIDGE APPROACH) 246+32.66 TO 248+31.00

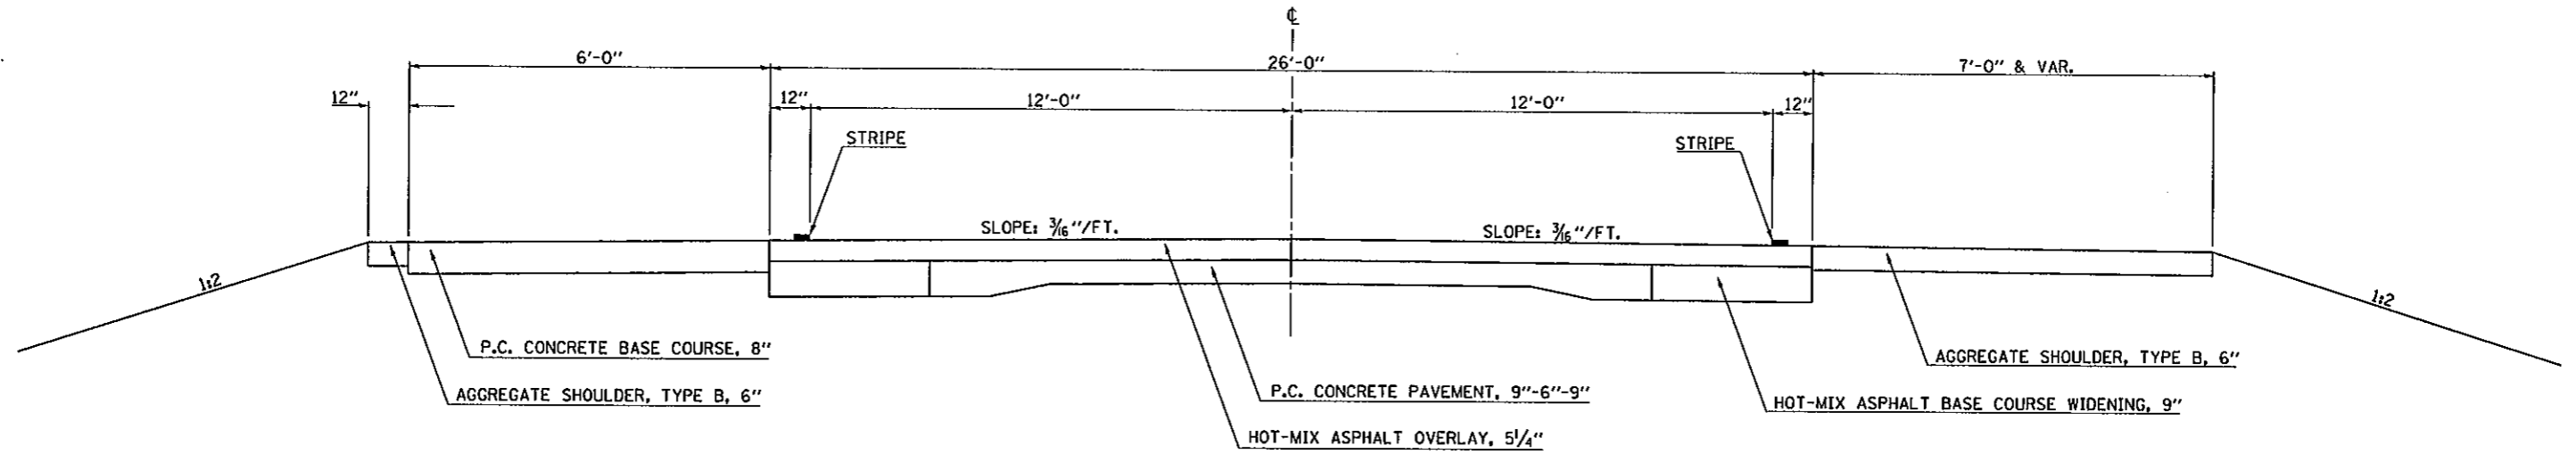

**EXISTING TYPICAL DECK CROSS SECTION**

STATION TO STATION  
 242+93.34 TO 246+12.66

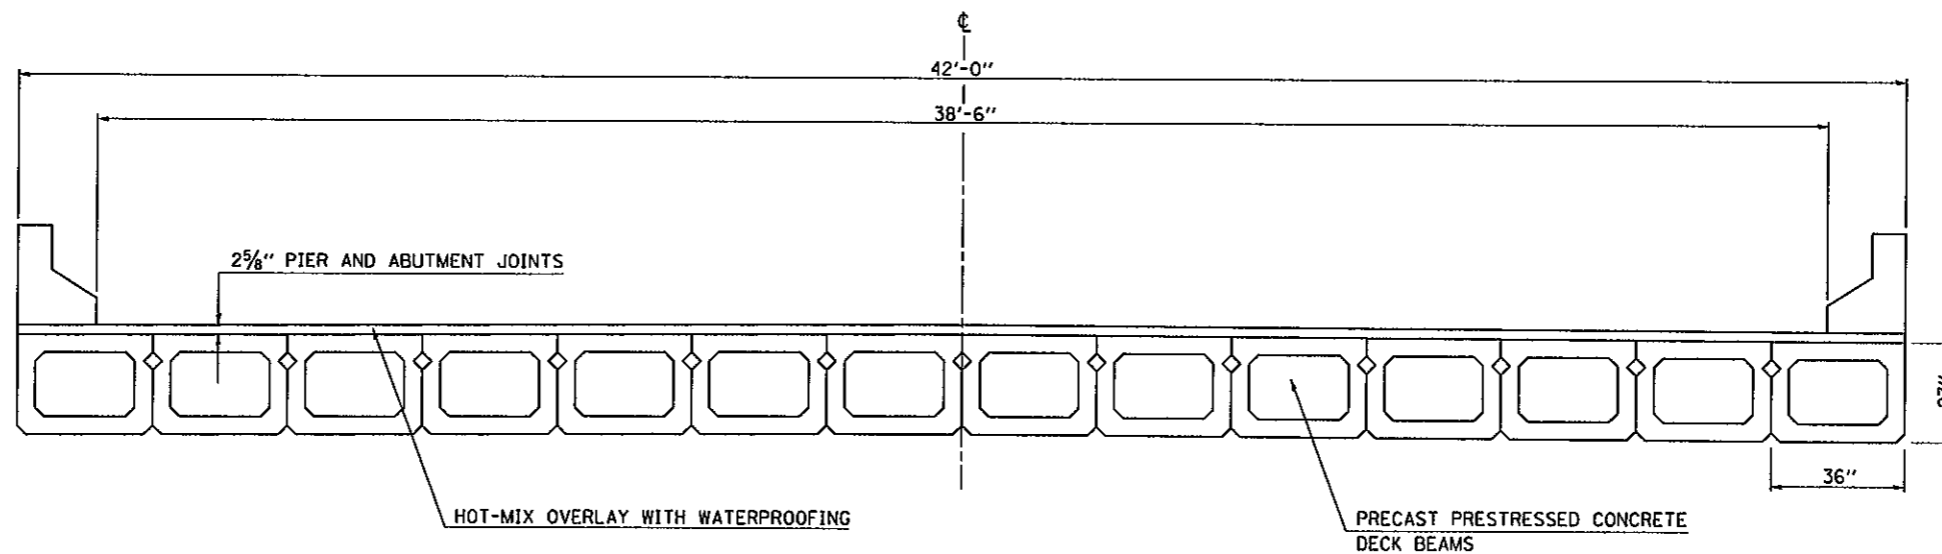

PLOT DATE = 8/10/2007  
 FILE NAME = c:\p\projects\4503002\181\typical.dgn  
 PLOT SCALE = 43.2355' / IN.  
 USER NAME = collierbw